



8/23/99

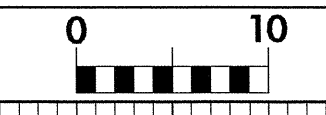

PROJ. REFERENCE NO.	SHEET NO.
B-3695	X-1

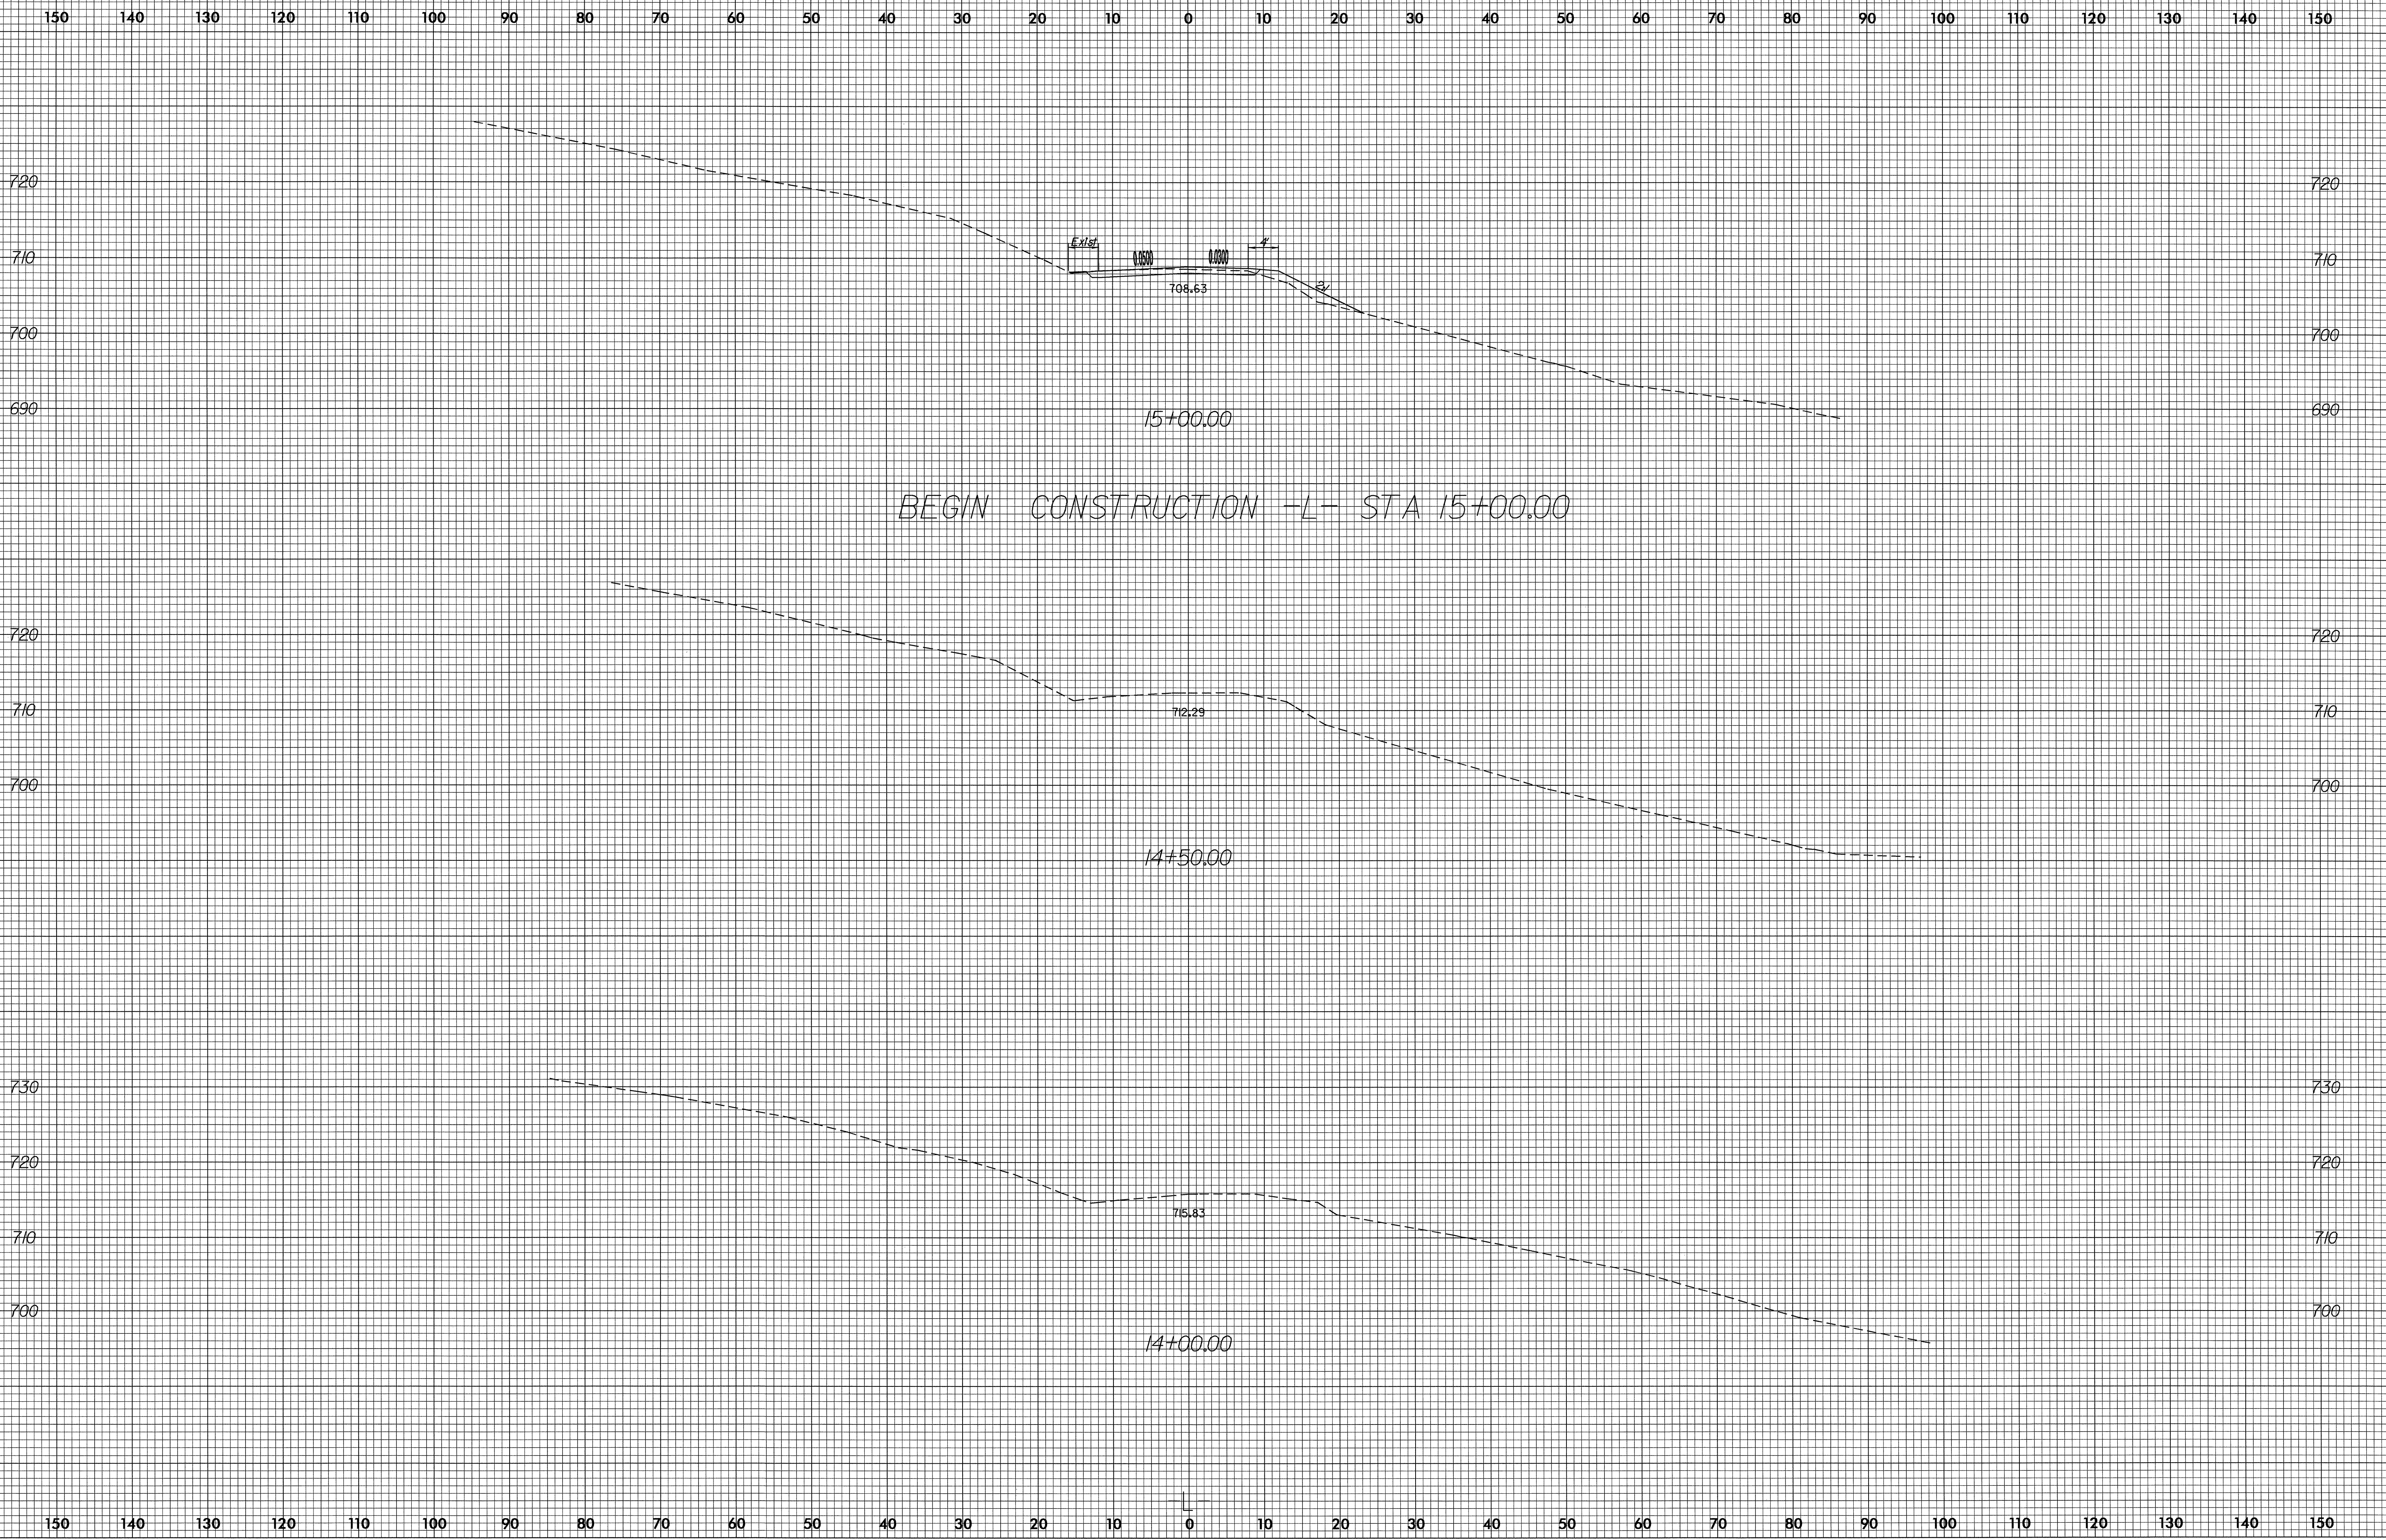

08-JUN-2004 09:00  
 R:\VSC\163695-rdy-1xpl.dgn  
 twhite