



NOTE: UTILIZE SPECIAL STILLING BASIN, AND TEMPORARY ROCK SEDIMENT DAM TYPE - B AS STILLING BASIN, WHERE APPLICABLE.

PROJECT REFERENCE NO.	SHEET NO.
I-4025A	EC-10/CONST.5
RW SHEET NO.	
ROADWAY DESIGN ENGINEER	HYDRAULICS ENGINEER

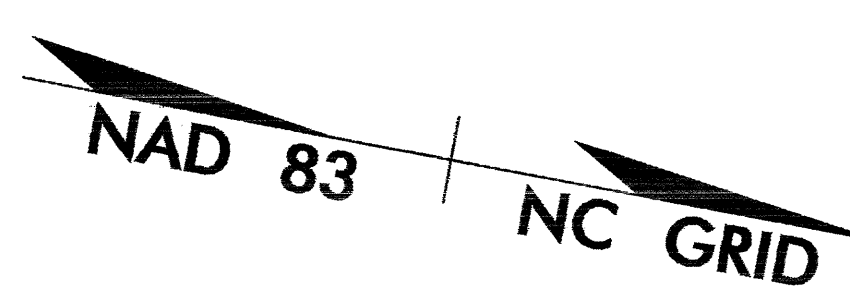



LEGEND

- PAVED SHOULDER
- PAVEMENT REMOVAL
- DENOTES APPROACH SLAB
- DENOTES FUTURE

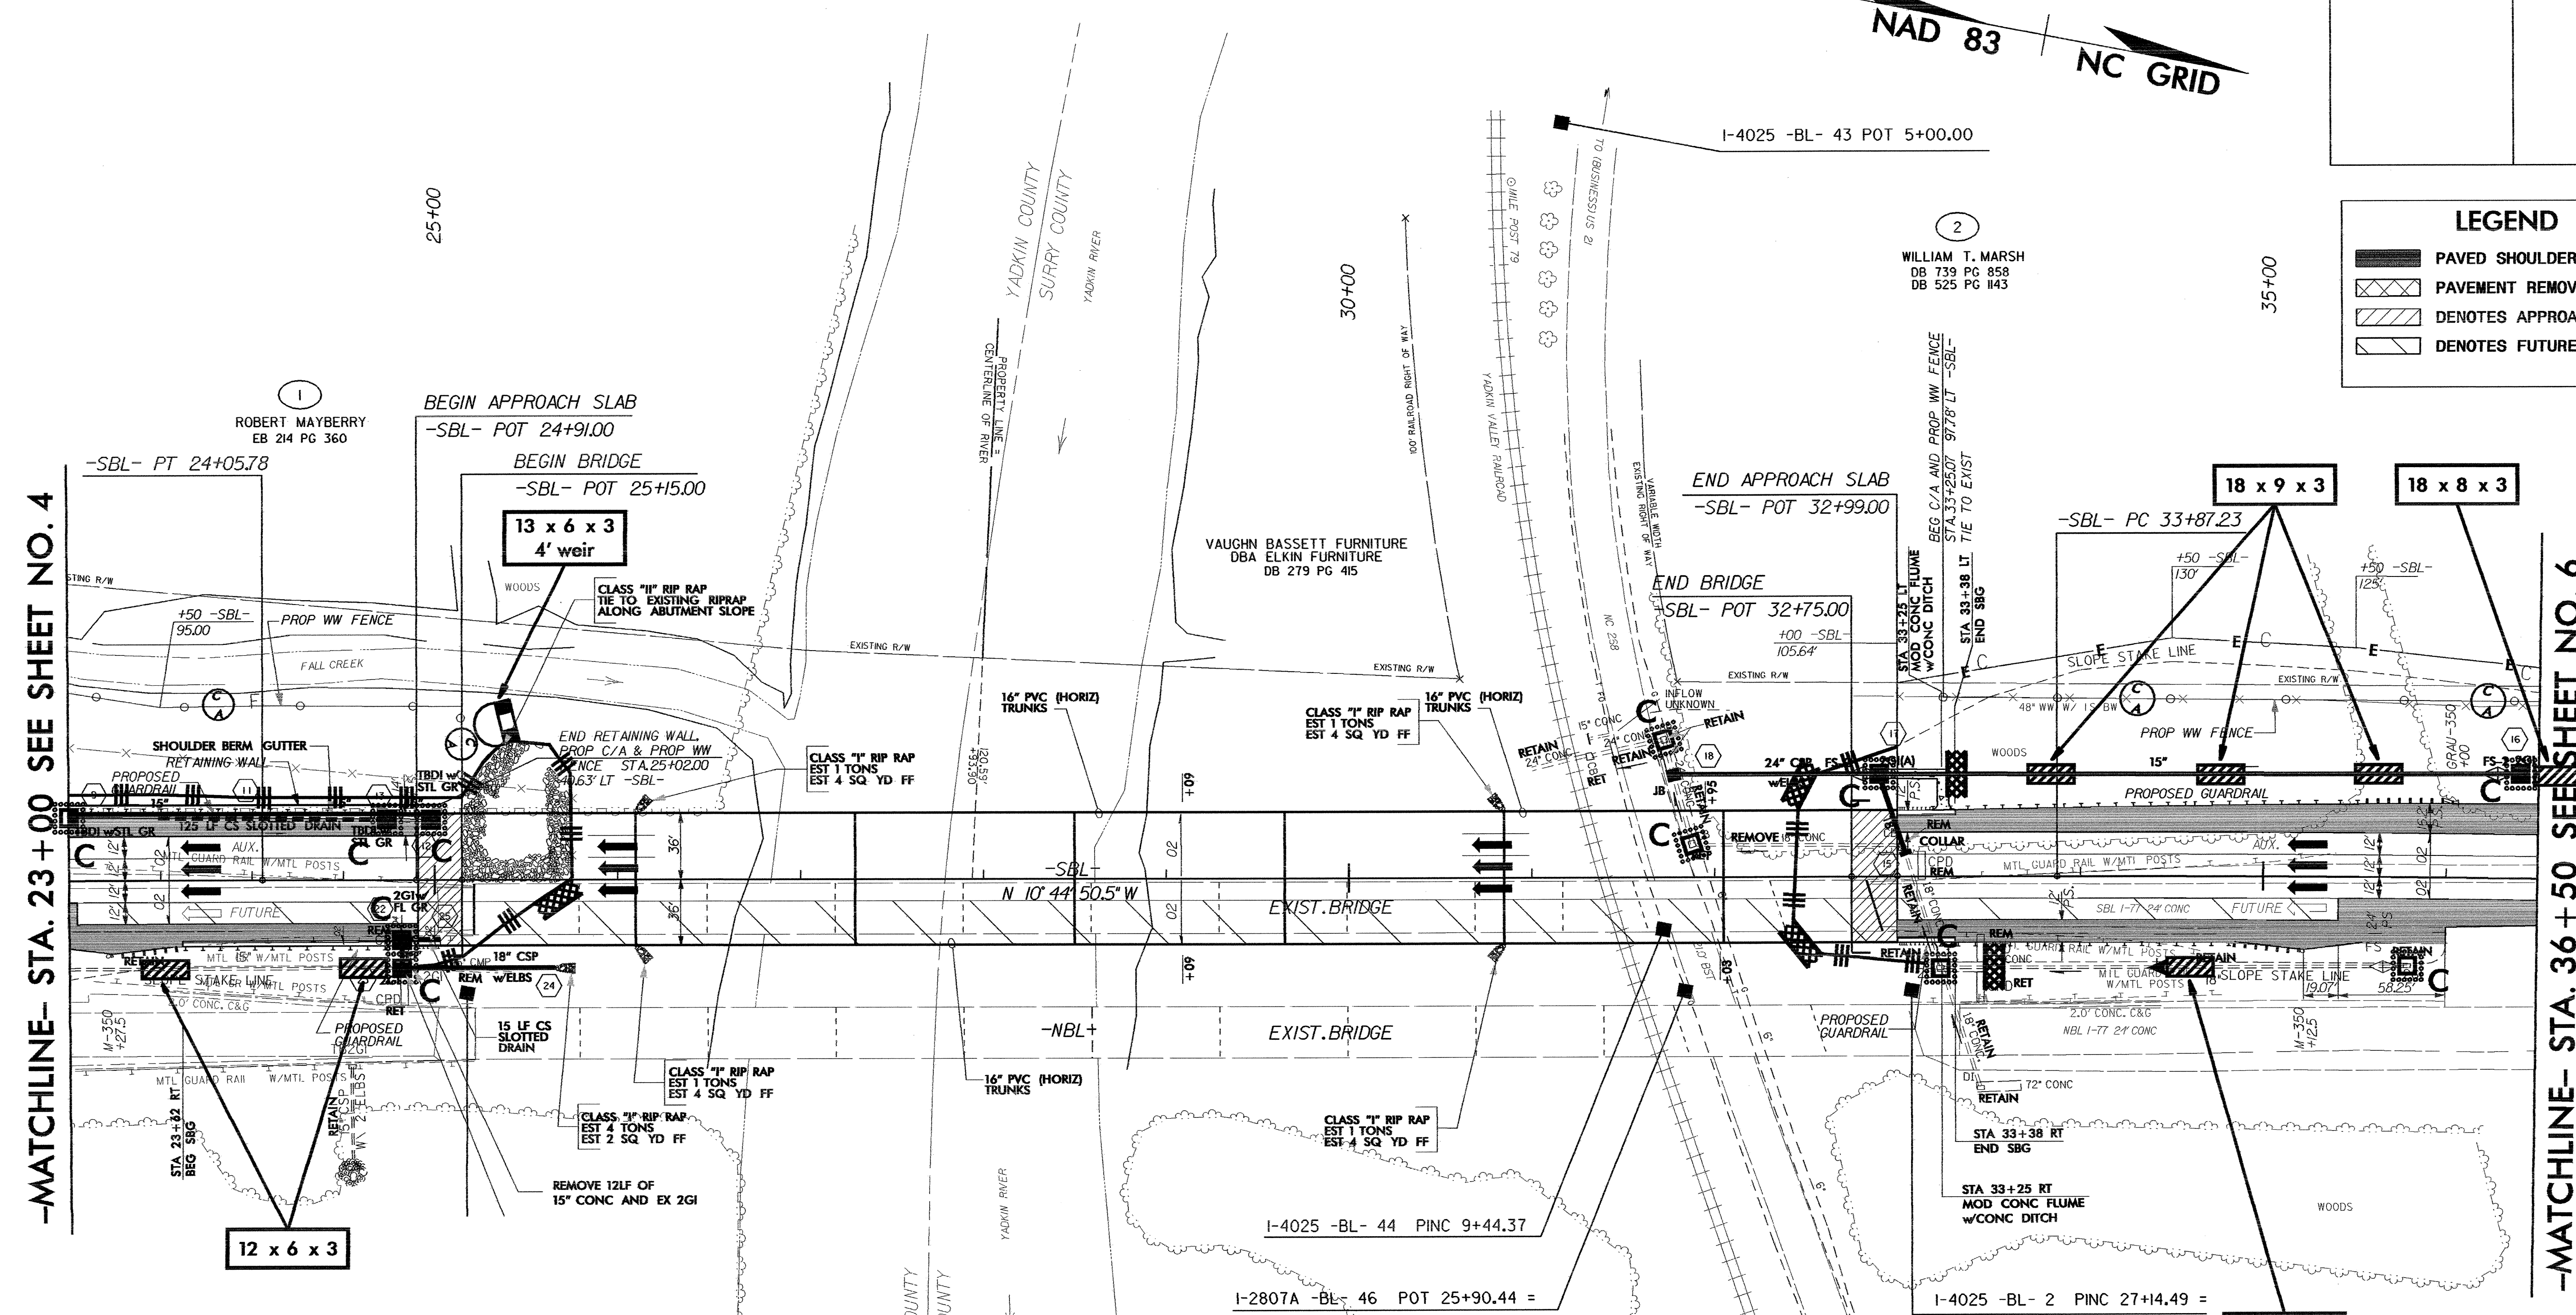

-MATCHLINE- STA. 23+00 SEE SHEET NO. 4

-MATCHLINE- STA. 36+50 SEE SHEET NO. 6

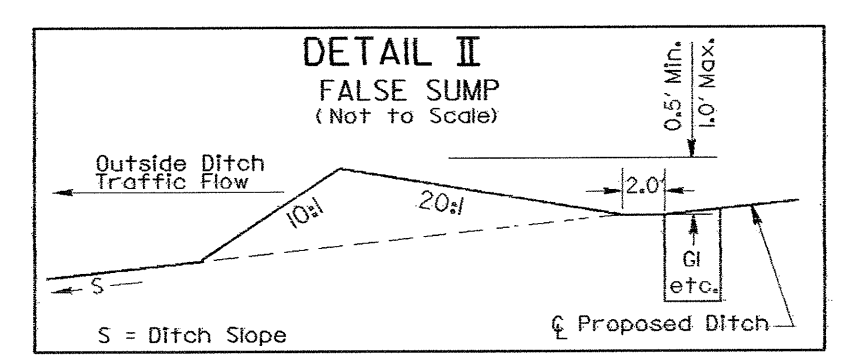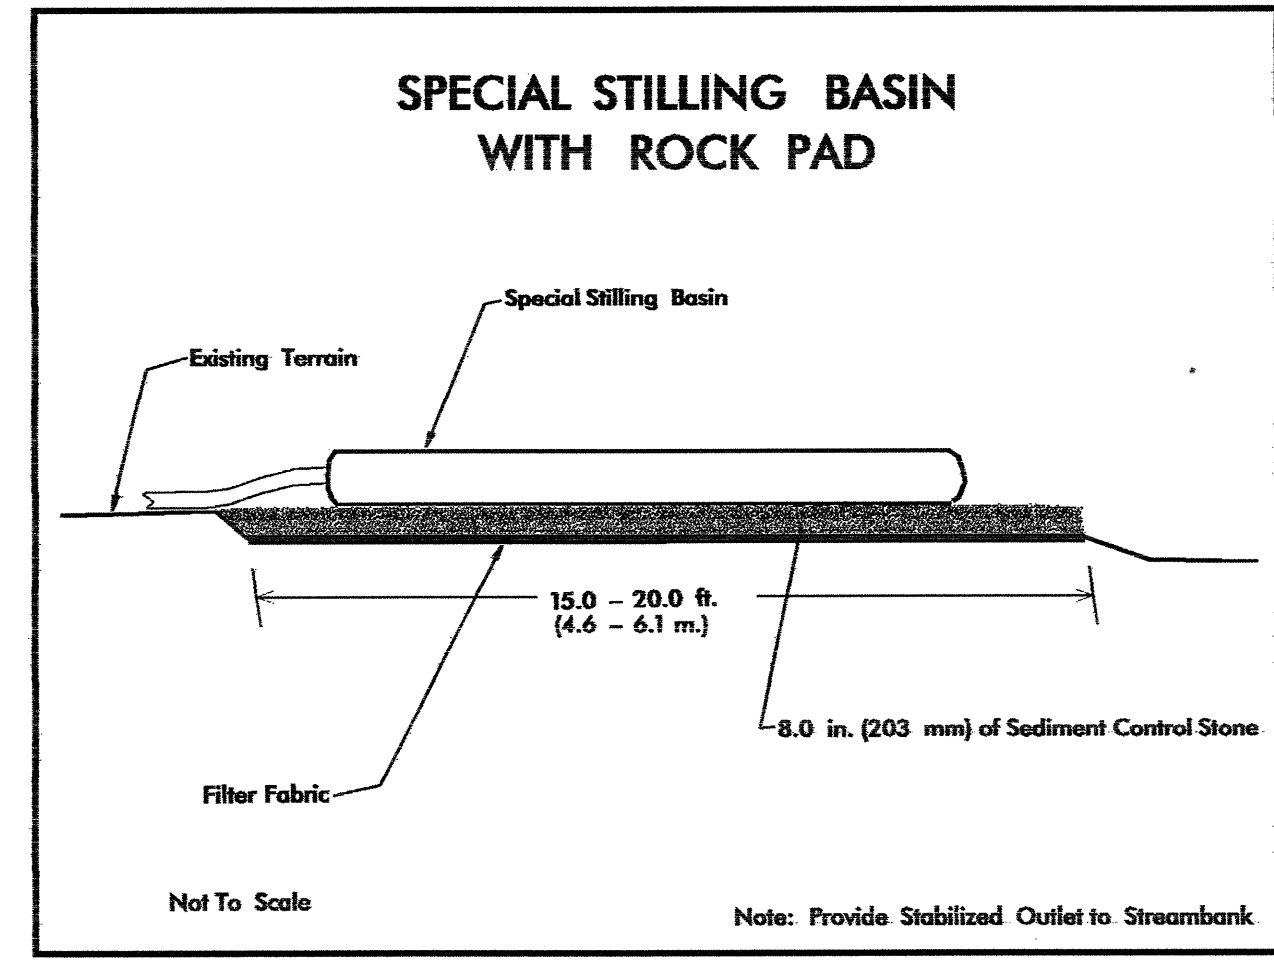

ROADWAY	STATION	SIDE
-SBL-	32+90	LT
-SBL-	36+40	LT

FOR DETOUR PLANS, SEE SHEETS 2-C THRU 2-E
FOR RETAINING WALL DETAIL, SEE SHEET 2-F
FOR -SBL- PROFILE, SEE SHEET 8