


NAD 83 | NC GRID

-MATCHLINE- STA. 36+50 SEE SHEET PM-3

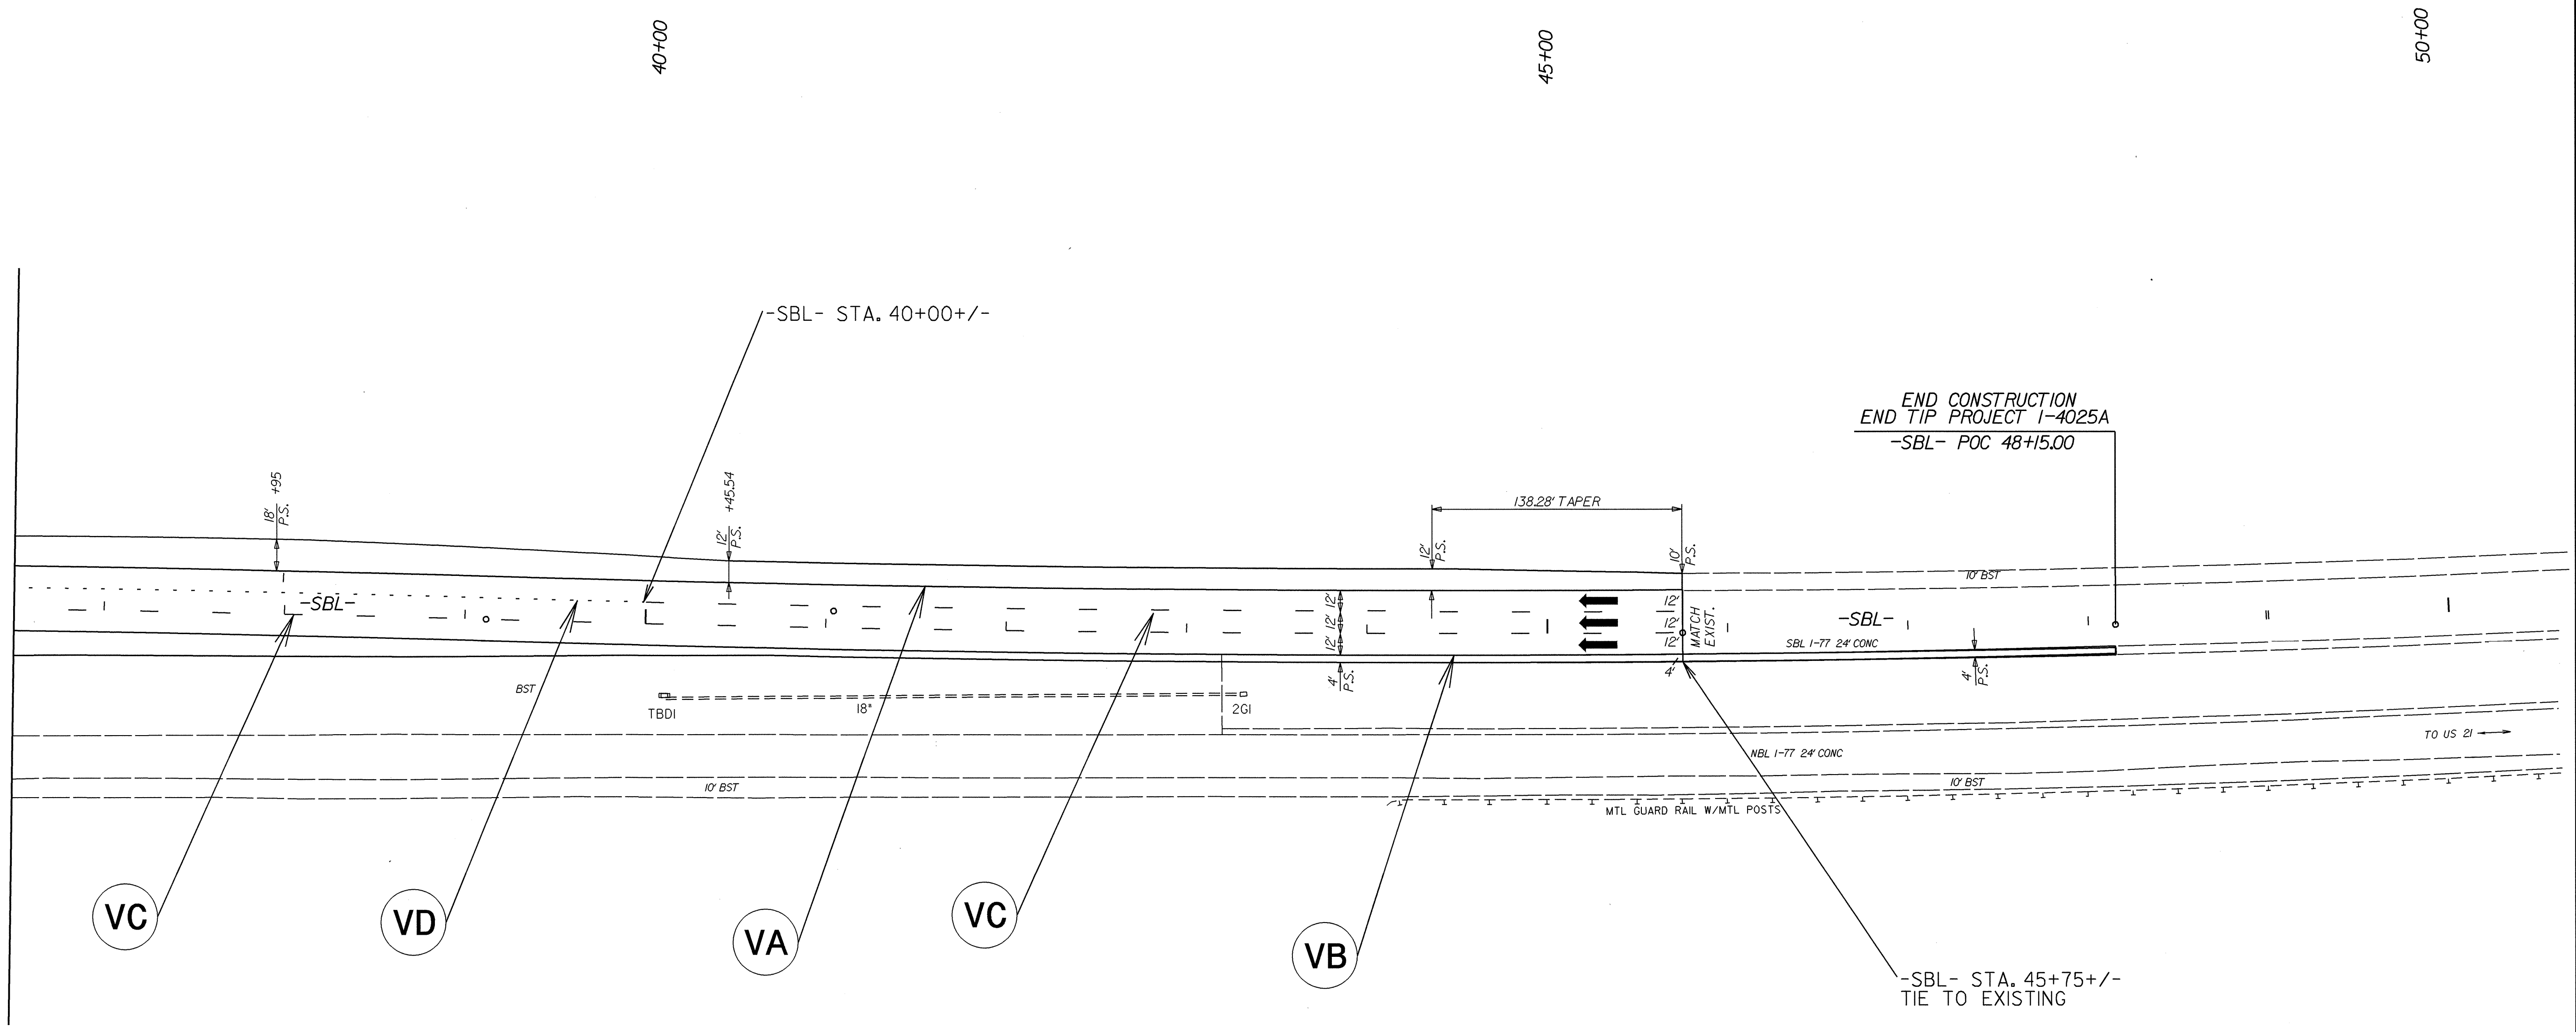

SEE RSD NO. 1250.0, 1251.02, 1253.01 FOR PAVEMENT MARKER SPACING AND PERMANENT RAISED/SNOWPLAWABLE RAISED MARKERS.
SEE PM-1 FOR PAVEMENT MARKING AND MARKERS SCHEDULE

01-JUL-2004 07:48
n:\TCP\14025a_tcp_pml-3.dgn
mmhriquez AT 11/19/04

APPROVED:	DATE: 1 JUN 04	PAVEMENT MARKING DETAIL	
		DATE: JUNE 2004	REVISIONS
DWG. BY: MRM			
DESIGN BY: MRM			
REVIEWED BY: JWG			CADD FILE