



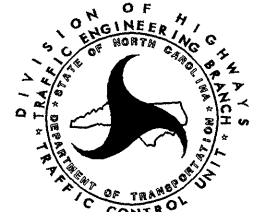
NAD 83 | NC GRID

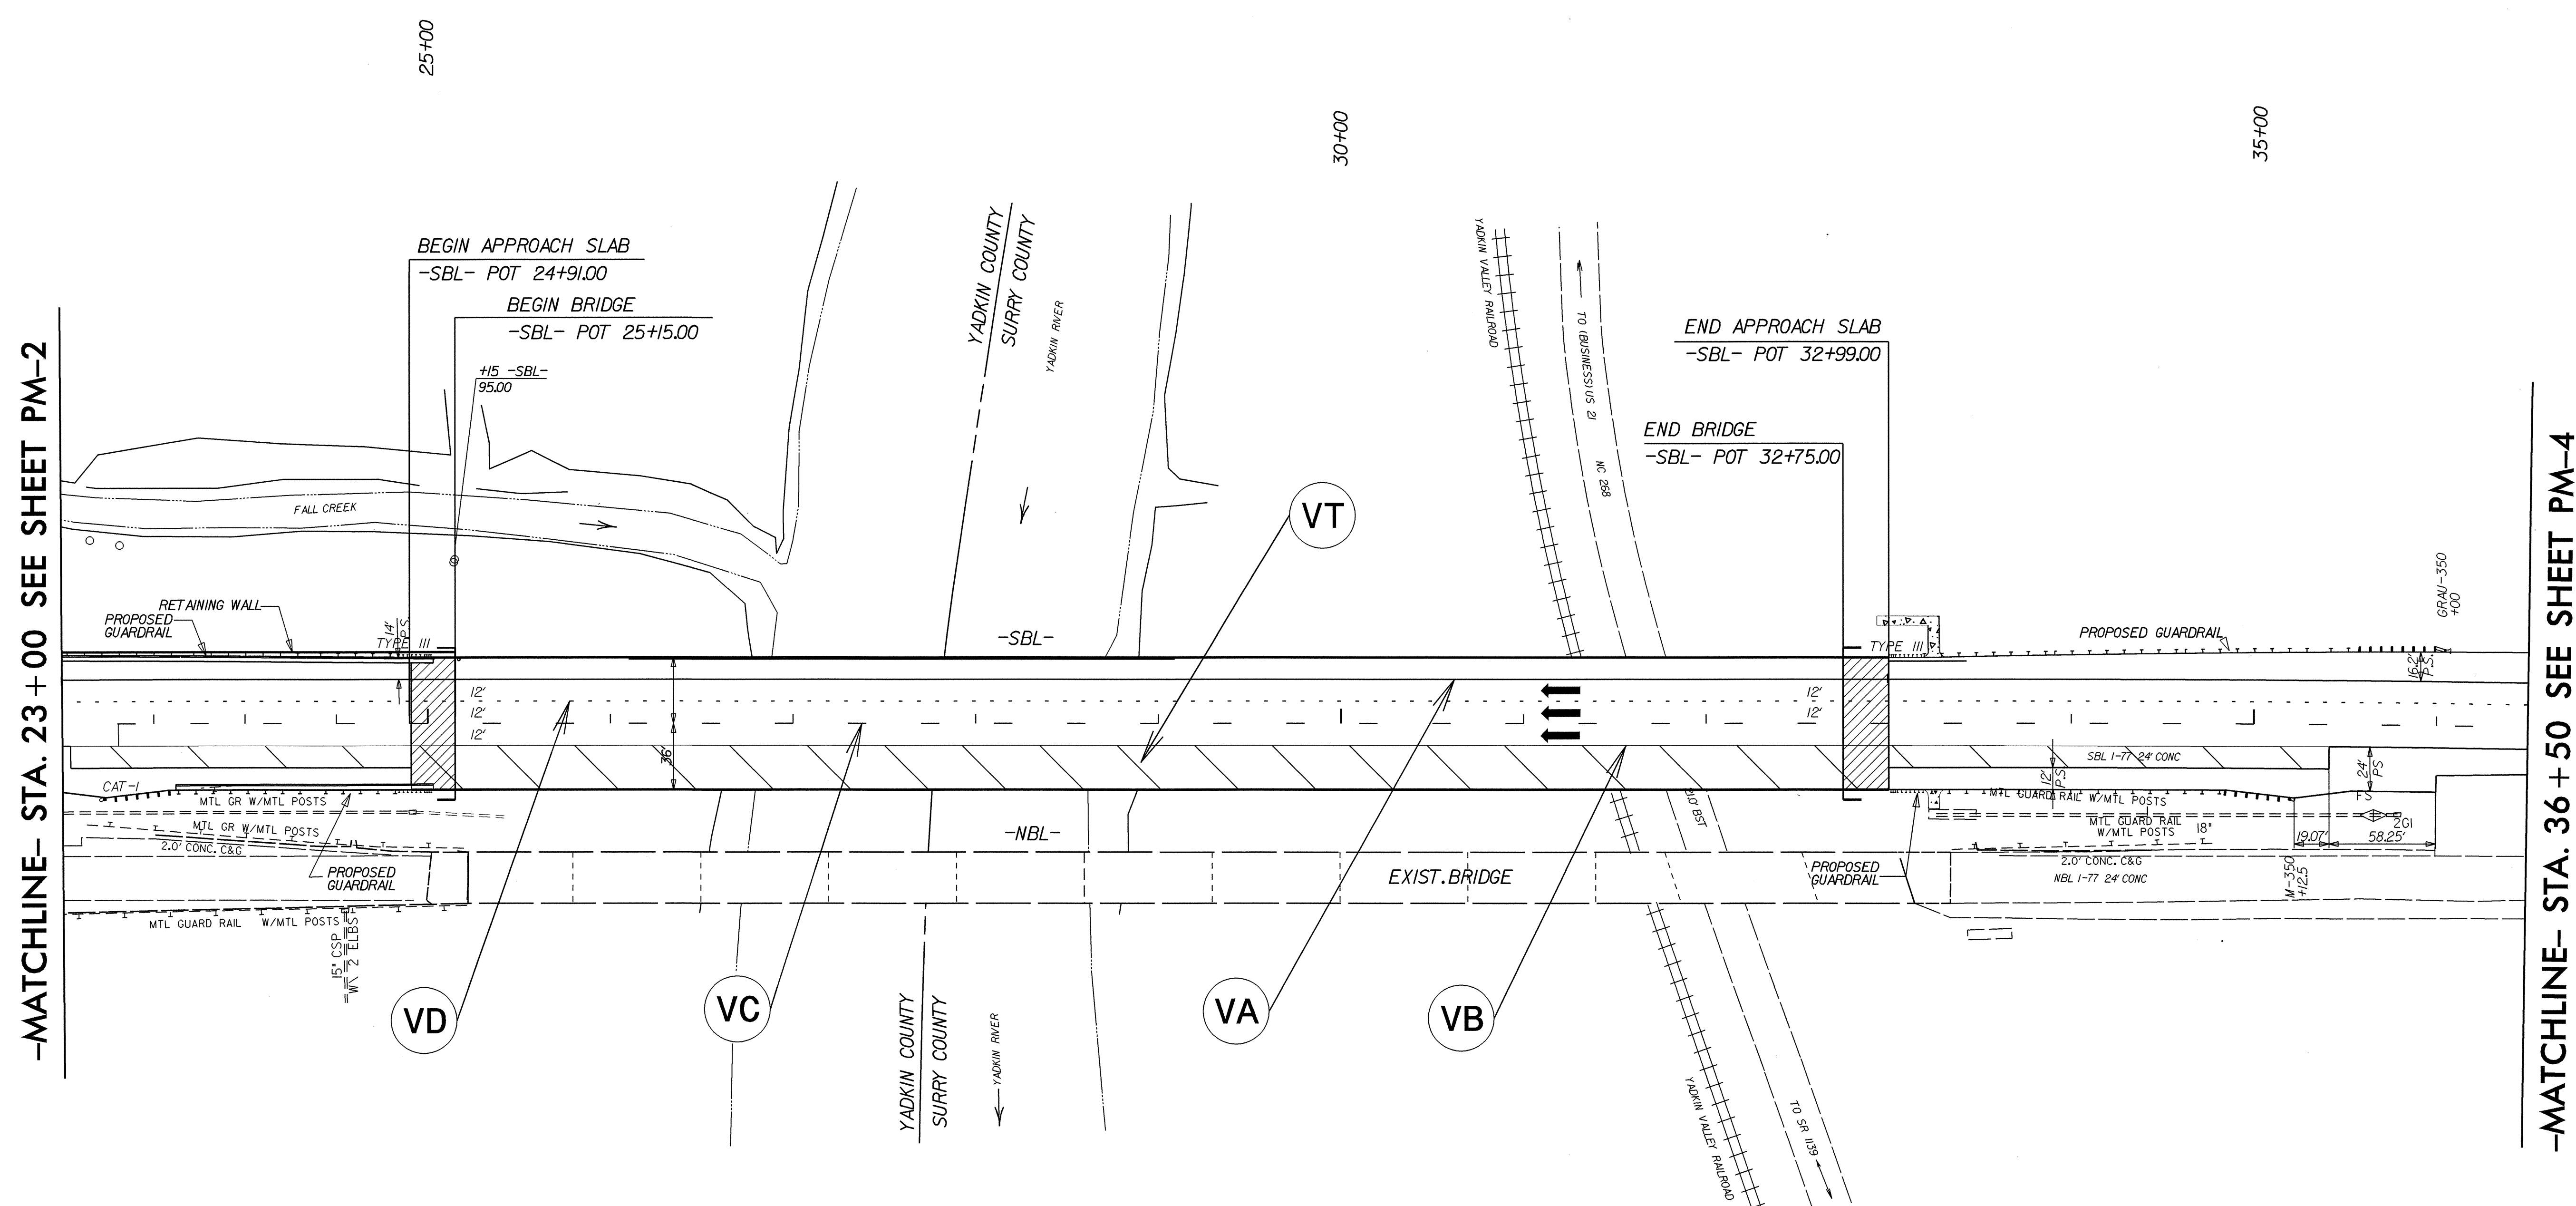

-MATCHLINE- STA. 23+00 SEE SHEET PM-2

-MATCHLINE- STA. 36+50 SEE SHEET PM-4

SEE RSD NO. 1250.0, 1251.02, 1253.01 FOR PAVEMENT MARKER SPACING AND PERMANENT RAISED/SNOWPLAWABLE RAISED MARKERS.  
SEE PM-1 FOR PAVEMENT MARKING AND MARKERS SCHEDULE

APPROVED: <i>[Signature]</i> DATE: <i>6/24/04</i>	<b>PAVEMENT MARKING DETAIL</b>	
		
SCALE: NONE		REVISIONS
DATE: JUNE 2004		
DWG. BY: MRM		
DESIGN BY: MRM		
REVIEWED BY: JWG		CADD FILE

01-JUL-2004 07:48  
n:\1\CP\14025a\_top.dwg  
mmainmduz AT 11/10/04