


U S STANDARD SIEVE SIZES

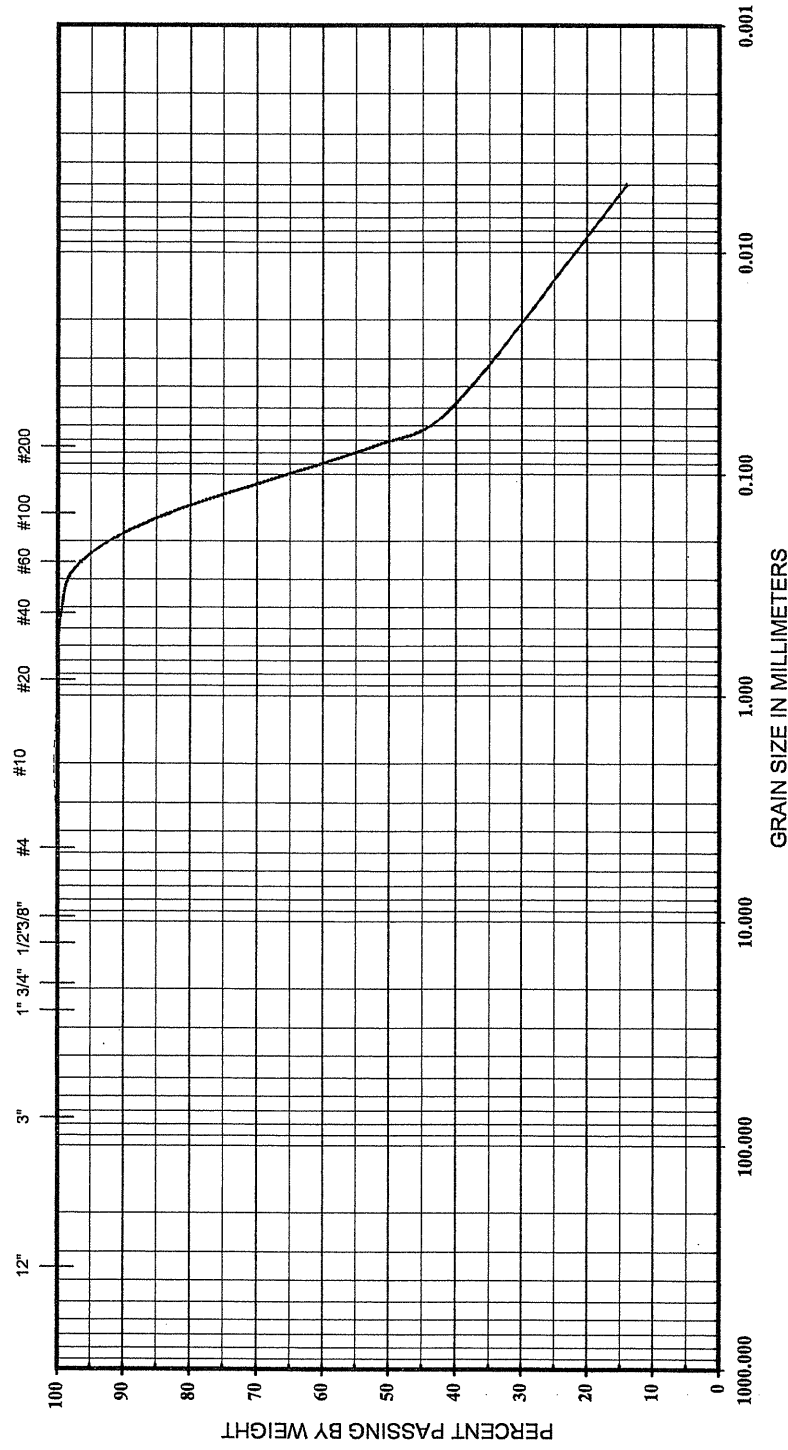


BOULDERS	COBBLES	GRAVEL		SAND			FINES	
		COARSE	FINE	COARSE	FINE	SILT	CLAY	

BORING NO.	SAMPLE NO.	ELEVATION OR DEPTH	NMC %	LL	PL	PI	CLASSIFICATION	GRAIN SIZE DISTRIBUTION
B2-B SS	SS-11	8.5-10.0	34.3	25	NP	NP	ALLUVIUM: Soft, Brown to Grey, Clayey, Fine Sandy SILT with a Trace of Mica (A-4)	Bridge No. 13 on I-77 SBL over the Yadkin River, Yadkin Valley Railroad, and NC 268 071-04-006 5/24/2004



U S STANDARD SIEVE SIZES

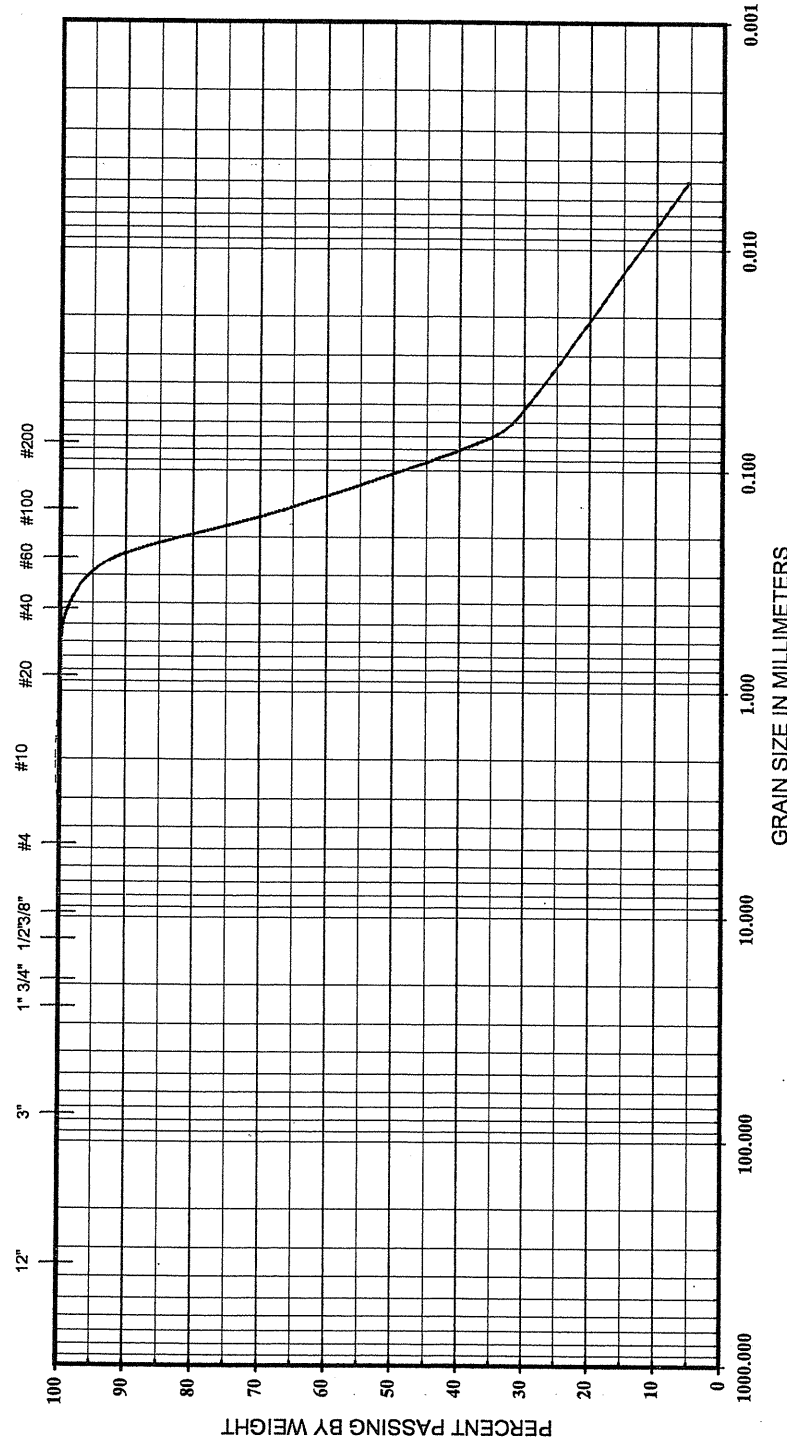

BOULDERS	COBBLES	GRAVEL		SAND			FINES	
		COARSE	FINE	COARSE	FINE	SILT	CLAY	

BORING NO.	SAMPLE NO.	ELEVATION OR DEPTH	NMC %	LL	PL	PI	CLASSIFICATION	GRAIN SIZE DISTRIBUTION
B4-B CS	SS-13	6.0-7.5	23.2	18	NP	NP	ALLUVIUM: Soft to Stiff, Brown, Fine Sandy SILT with a Little Clay (A-4)	Bridge No. 13 on I-77 SBL over the Yadkin River, Yadkin Valley Railroad, and NC 268 071-04-006 5/24/2004

