


Δ = 3° 17' 59.6" (RT)  
 Δ = 3° 48' 36.7" (RT)

Note: Skew Angle for All Bents = 90°00'00"

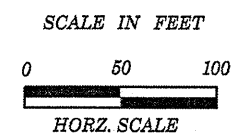

BORING IDENTIFICATION DIAGRAM

Bridge No. 13 on I-77 SBL Over Yadkin River, Yadkin Valley RR, and NC 268	
Yadkin/ Surry County, North Carolina	
Project No. 34209.1.1	TIP No. I-4025A
Federal No. IMS-77-1(141)83	Vert. Scale N/A
Date 5/21/04	Horiz. Scale 1" = 100'
Drawn by DRK	Drawing No. 2