


AT END BENT 1

PLAN OF APPROACH SLAB

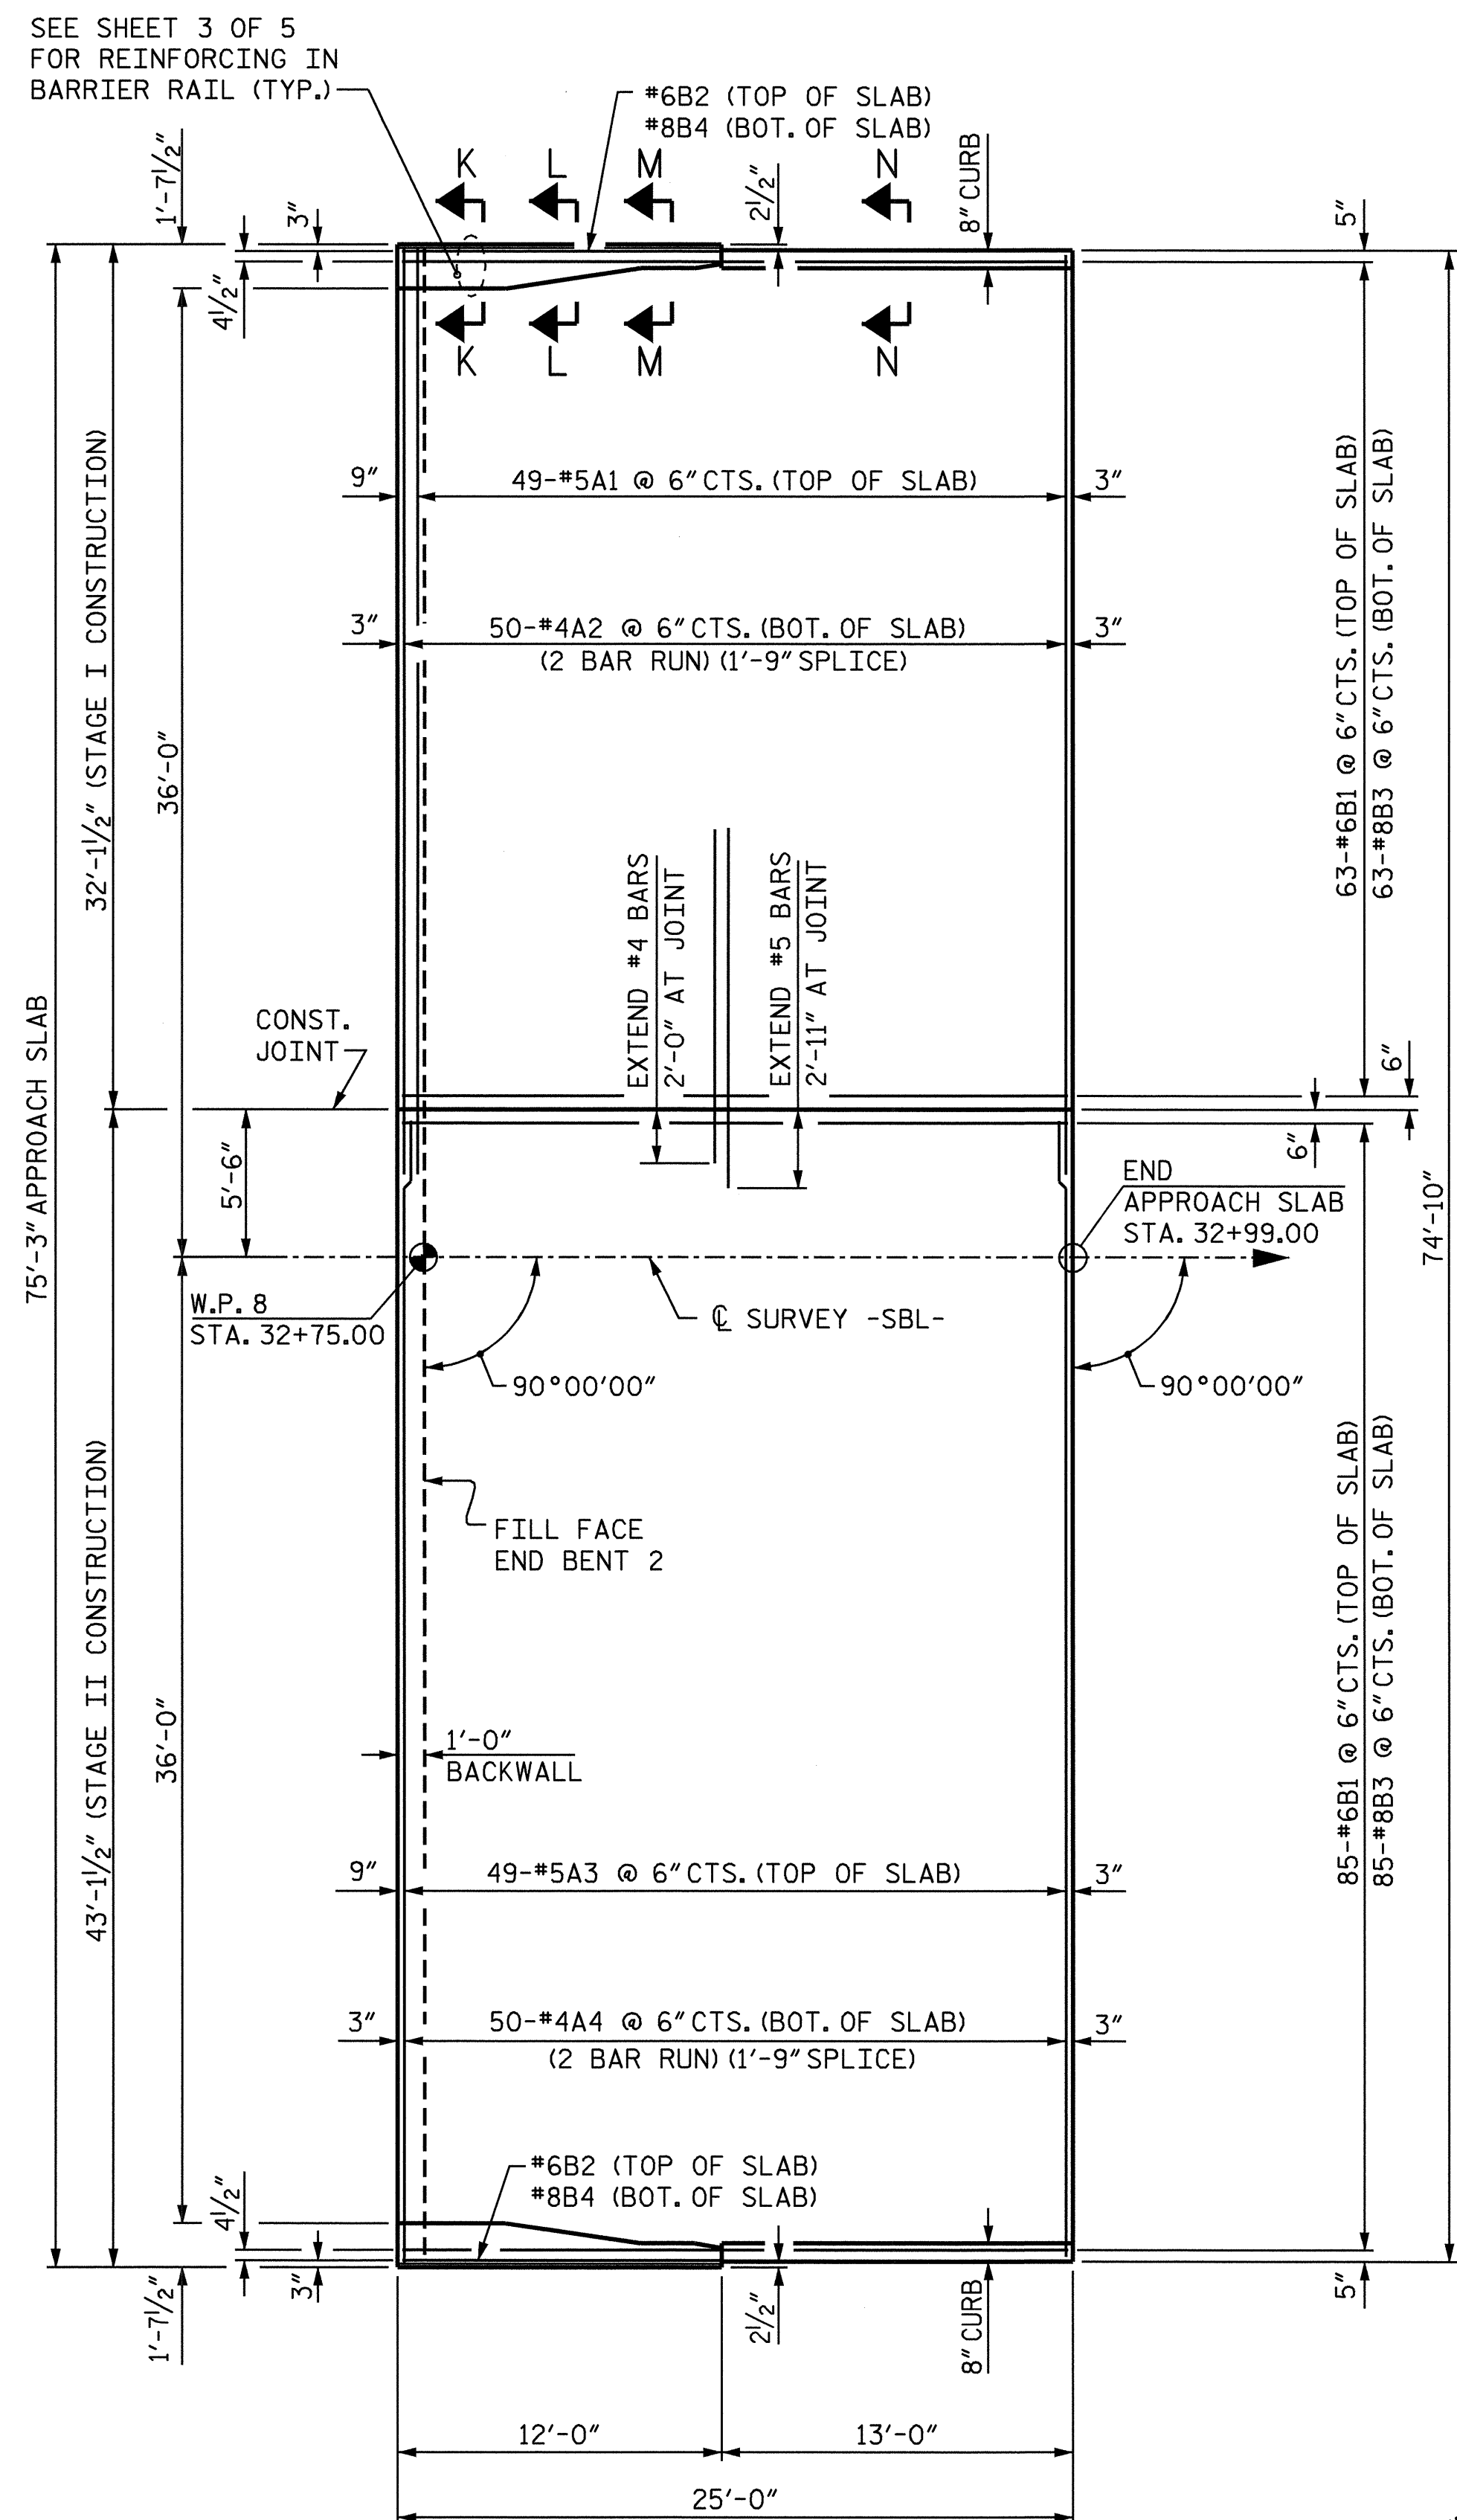

AT END BENT 2

DRAWN BY : A.S. CALLAWAY DATE : 6/24/04
 CHECKED BY : B.N. BARODAWALA DATE : 8/19/04

19-AUG-2004 10:20
 w:\SquadL\14025a\scallaway\14025a.sd_AS_01.dgn
 scallaway

PROJECT NO. I-4025A
 YADKIN-SURRY COUNTY
 STATION: 28+95.00 -SBL-

SHEET 1 OF 5

STATE OF NORTH CAROLINA
 DEPARTMENT OF TRANSPORTATION
 RALEIGH

BRIDGE APPROACH SLAB
 FOR RIGID PAVEMENT
 WITH BARRIER RAIL

REVISIONS				SHEET NO.	
NO.	BY:	DATE:	NO.	BY:	DATE:
1			3		
2			4		

