


**PARTIAL GIRDER LAYOUT**  
SHOWING SPANS A THROUGH D

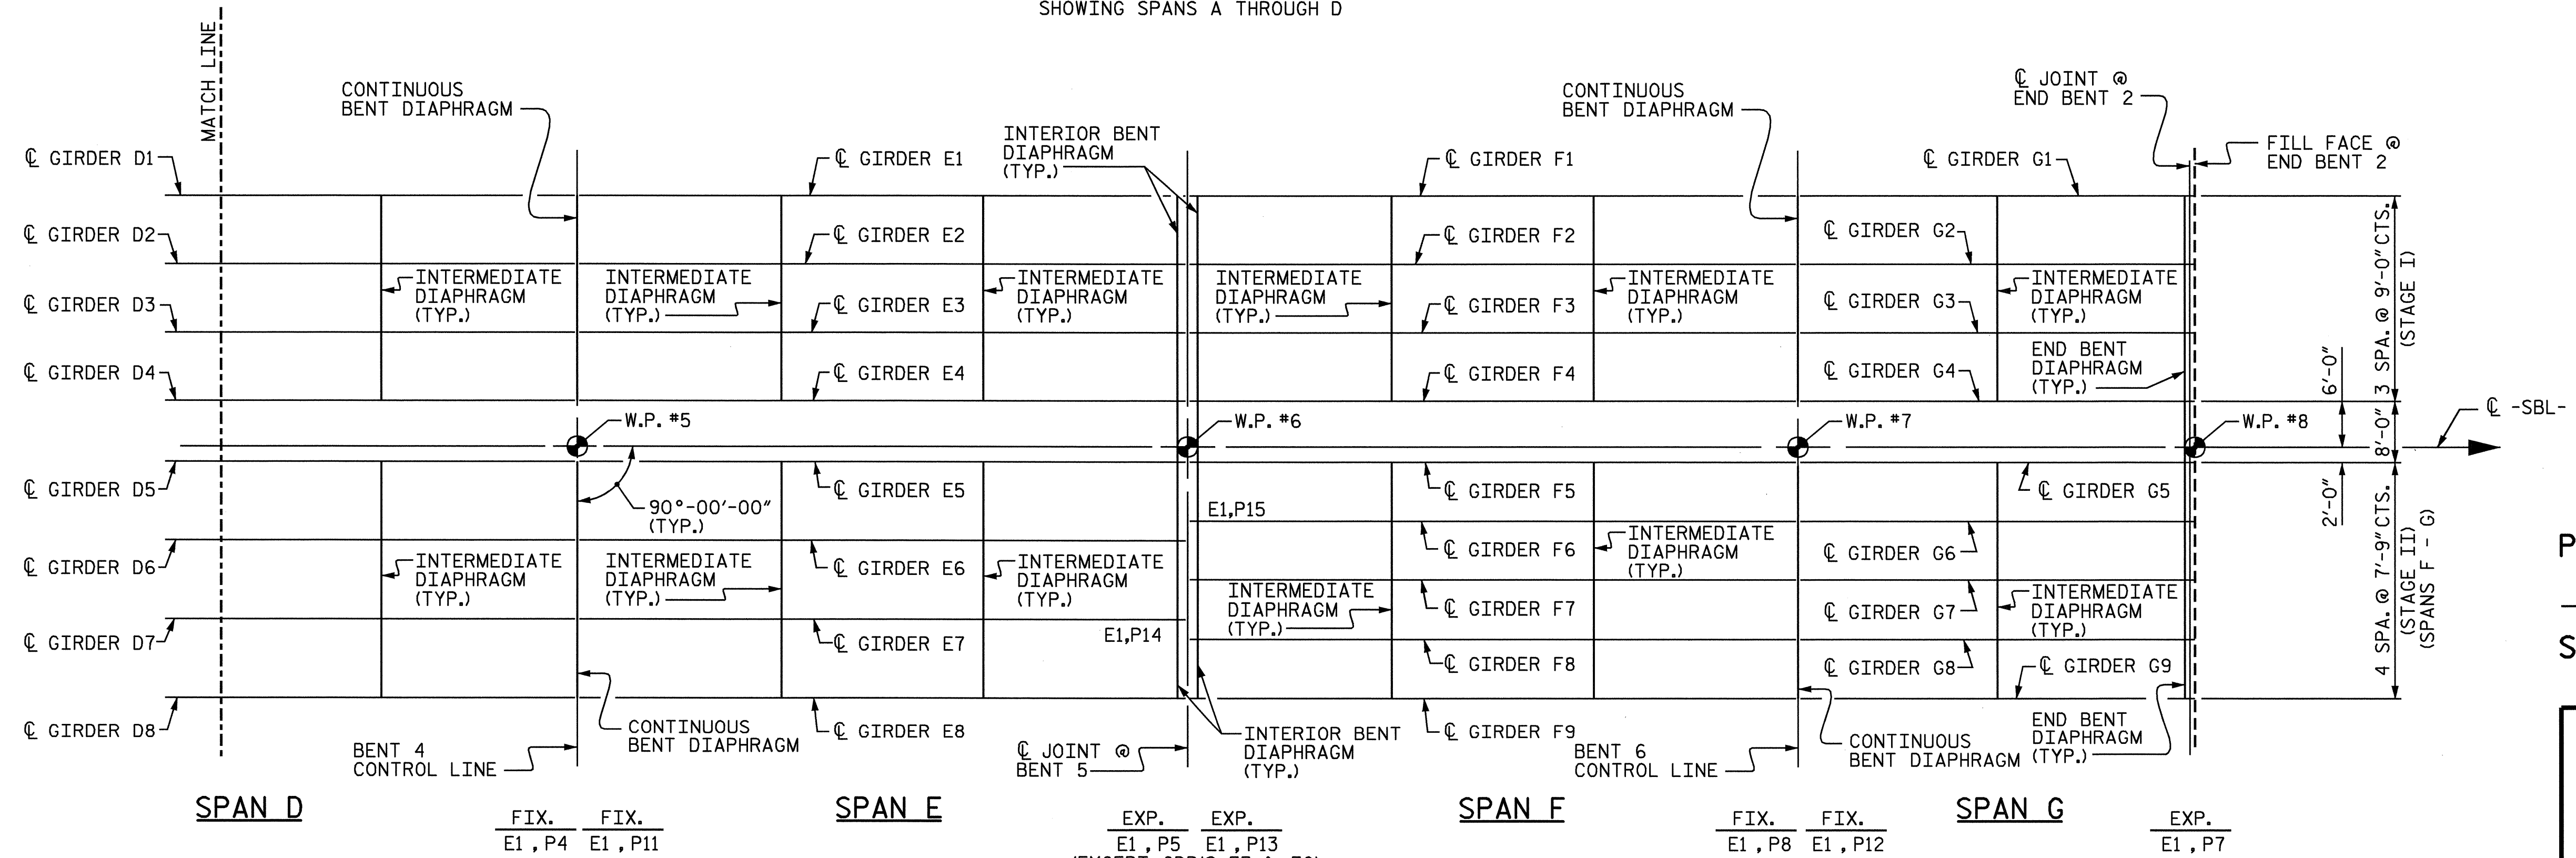


**PARTIAL GIRDER LAYOUT**  
SHOWING SPANS D THROUGH G

PROJECT NO. I-4025A  
YADKIN-SURRY COUNTY  
STATION: 28+95.00 -SBL-

STATE OF NORTH CAROLINA  
DEPARTMENT OF TRANSPORTATION  
RALEIGH

**SUPERSTRUCTURE  
GIRDER LAYOUT**

REVISIONS					SHEET NO.
NO.	BY:	DATE:	NO.	DATE:	5-22
1			3		TOTAL SHEETS
2			4		78

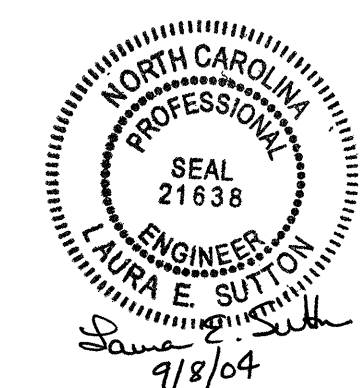

DRAWN BY : T.A. WALTER DATE : 5/13/04  
CHECKED BY : M.A. ALLEN DATE : 7/9/04