


PLAN OF SPAN D-E

BARRIER RAIL NOT SHOWN FOR CLARITY
 DECK DRAINS NOT SHOWN, FOR DECK DRAIN LOCATION AND DETAILS, SEE "SUPERSTRUCTURE DECK DRAIN DETAILS" SHEET.
 THE #4J1 BARS ARE TO BE PLACED AS SPECIFIED ON THE "EXPANSION JOINT DETAIL" SHEET.

PROJECT NO. I-4025A
 YADKIN - SURRY COUNTY
 STATION: 28+95.00 -SBL-

SHEET 3 OF 4

STATE OF NORTH CAROLINA DEPARTMENT OF TRANSPORTATION RALEIGH					SHEET NO. 5-17 TOTAL SHEETS 78
SUPERSTRUCTURE PLAN OF SPANS STAGE II & CLOSURE POUR					
REVISIONS					
NO.	BY:	DATE:	NO.	BY:	DATE:
1			3		
2			4		

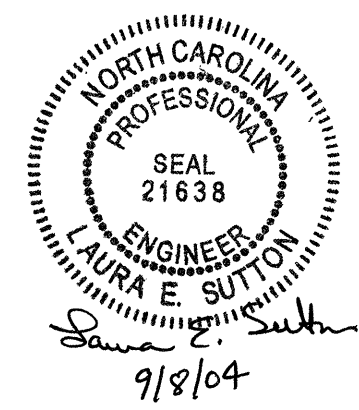

DRAWN BY : T.A. WALTER DATE : 4/21/04
 CHECKED BY : M.A. ALLEN DATE : 7/8/04