

SOIL TEST RESULTS

SAMPLE NO.	OFFSET	STATION	DEPTH INTERVAL	AASHTO CLASS.	L.L.	P.L. I.	% BY WEIGHT				% PASSING SIEVES			% MOISTURE	% ORGANIC
							C. SAND	F. SAND	SILT	CLAY	10	40	200		
SS-11	86' LT	22+83	4.00-5.00	A-4(4)	33	6	1.4	42.7	27.5	28.3	100	100	71	-	-
SS-12	86' LT	22+83	6.50-7.50	A-2-4(0)	22	NP	25.1	50.6	8.1	16.2	100	97	29	-	-
SS-13	86' LT	22+83	11.50-12.50	A-2-4(0)	20	NP	21.3	51.8	8.7	18.2	100	97	33	-	-
SS-14	86' LT	22+83	14.00-15.00	A-1-b(0)	24	NP	67.2	24.3	0.4	8.1	54	25	6	-	-
SS-15	86' LT	22+83	19.00-20.00	A-4(0)	30	NP	39.5	27.1	21.3	12.1	98	69	40	-	-

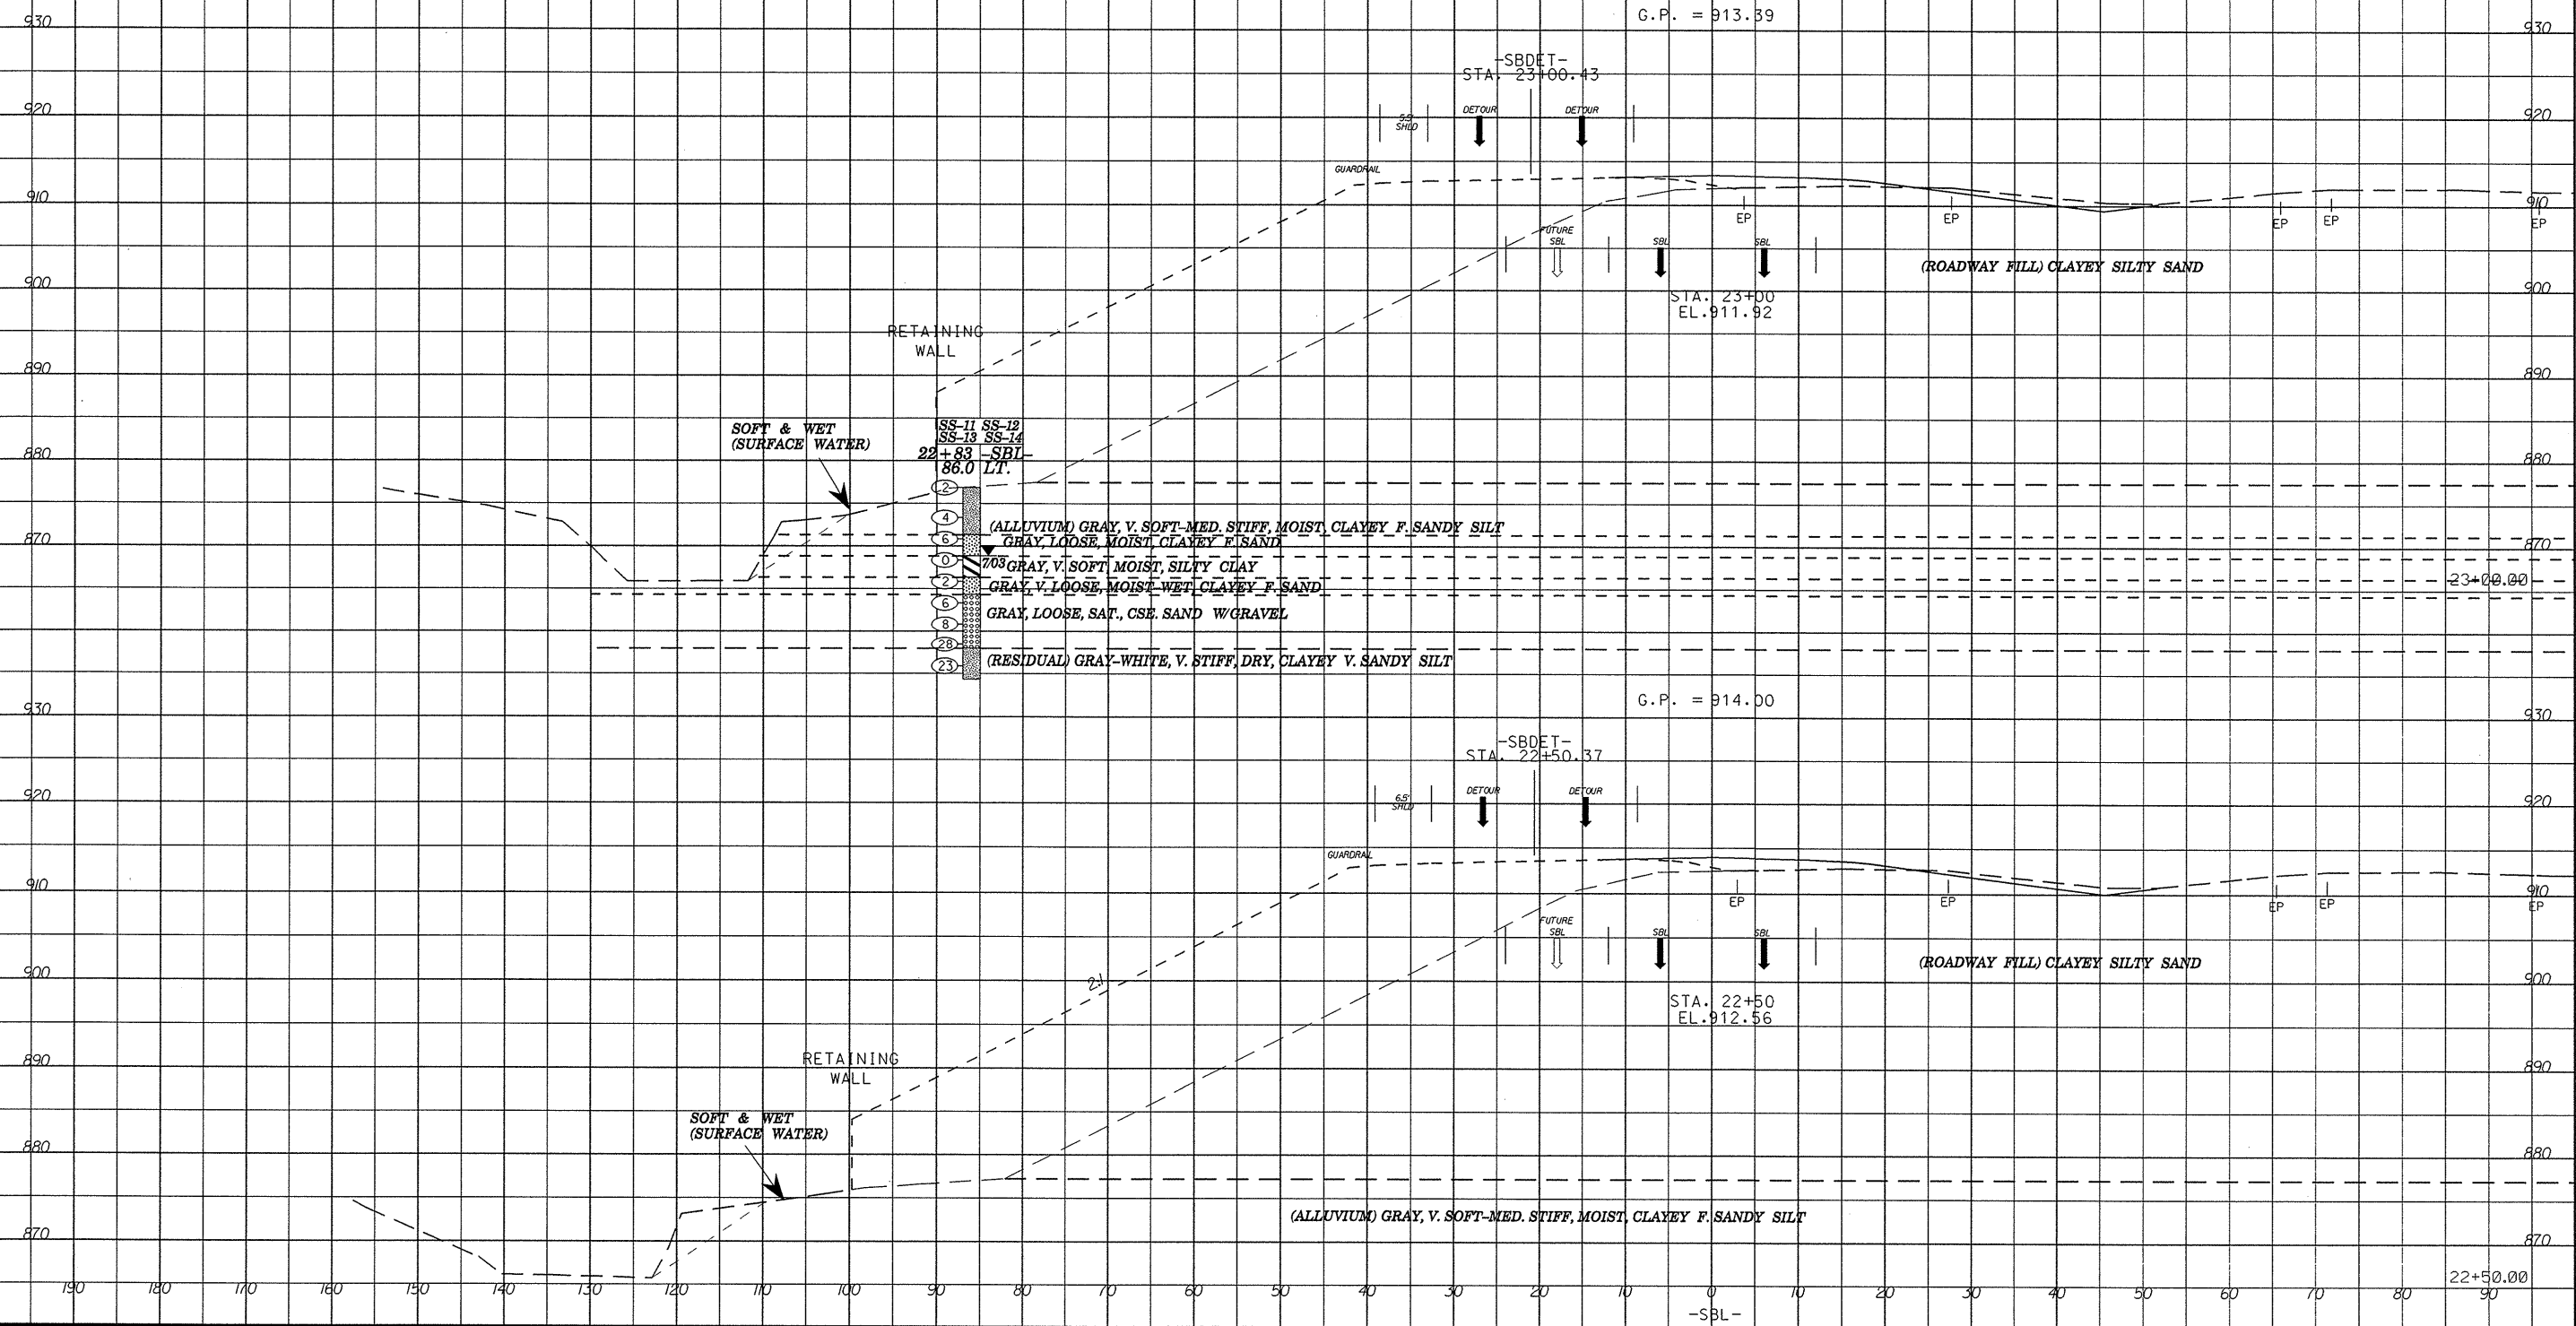


PLATE NUMBER