




NAD 83 / NC GRID

-MATCHLINE- STA. 23+00 SEE SHEET NO. 4

-MATCHLINE- STA. 36+50 SEE SHEET NO. 6

**LEGEND**

- PAVED SHOULDER
- PAVEMENT REMOVAL
- DENOTES APPROACH SLAB
- DENOTES FUTURE

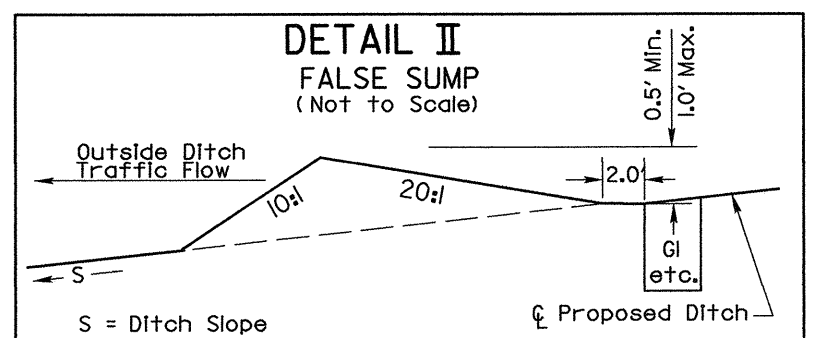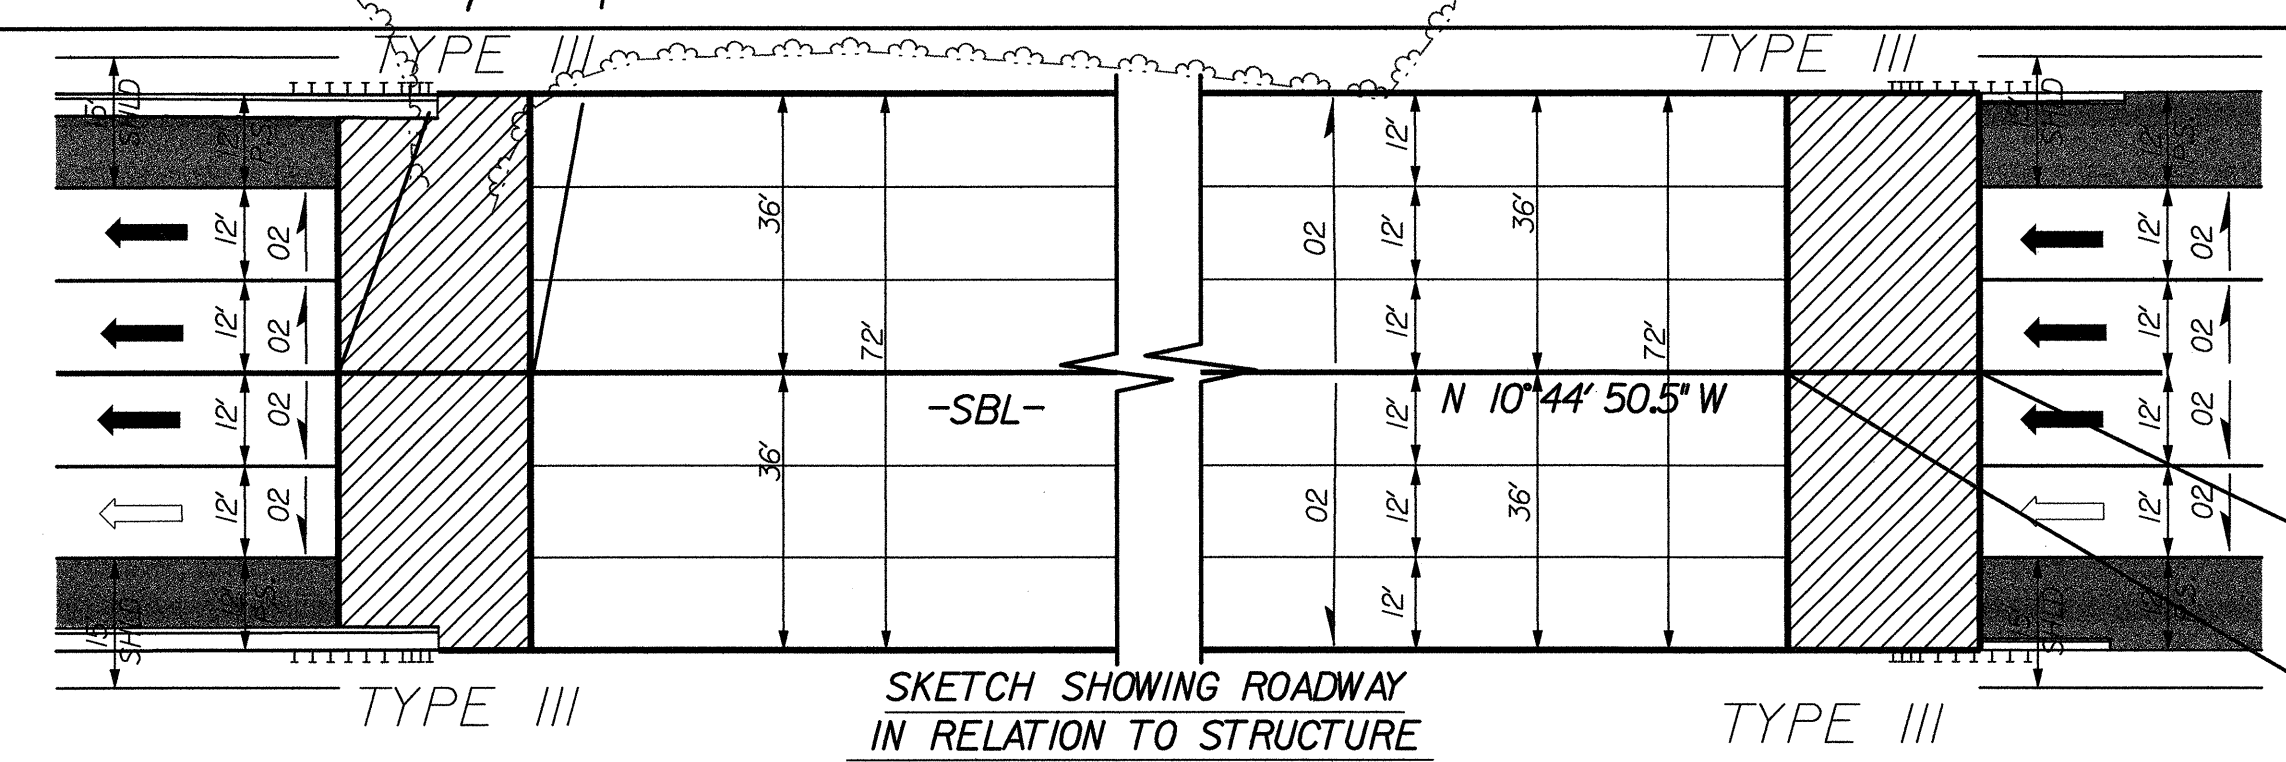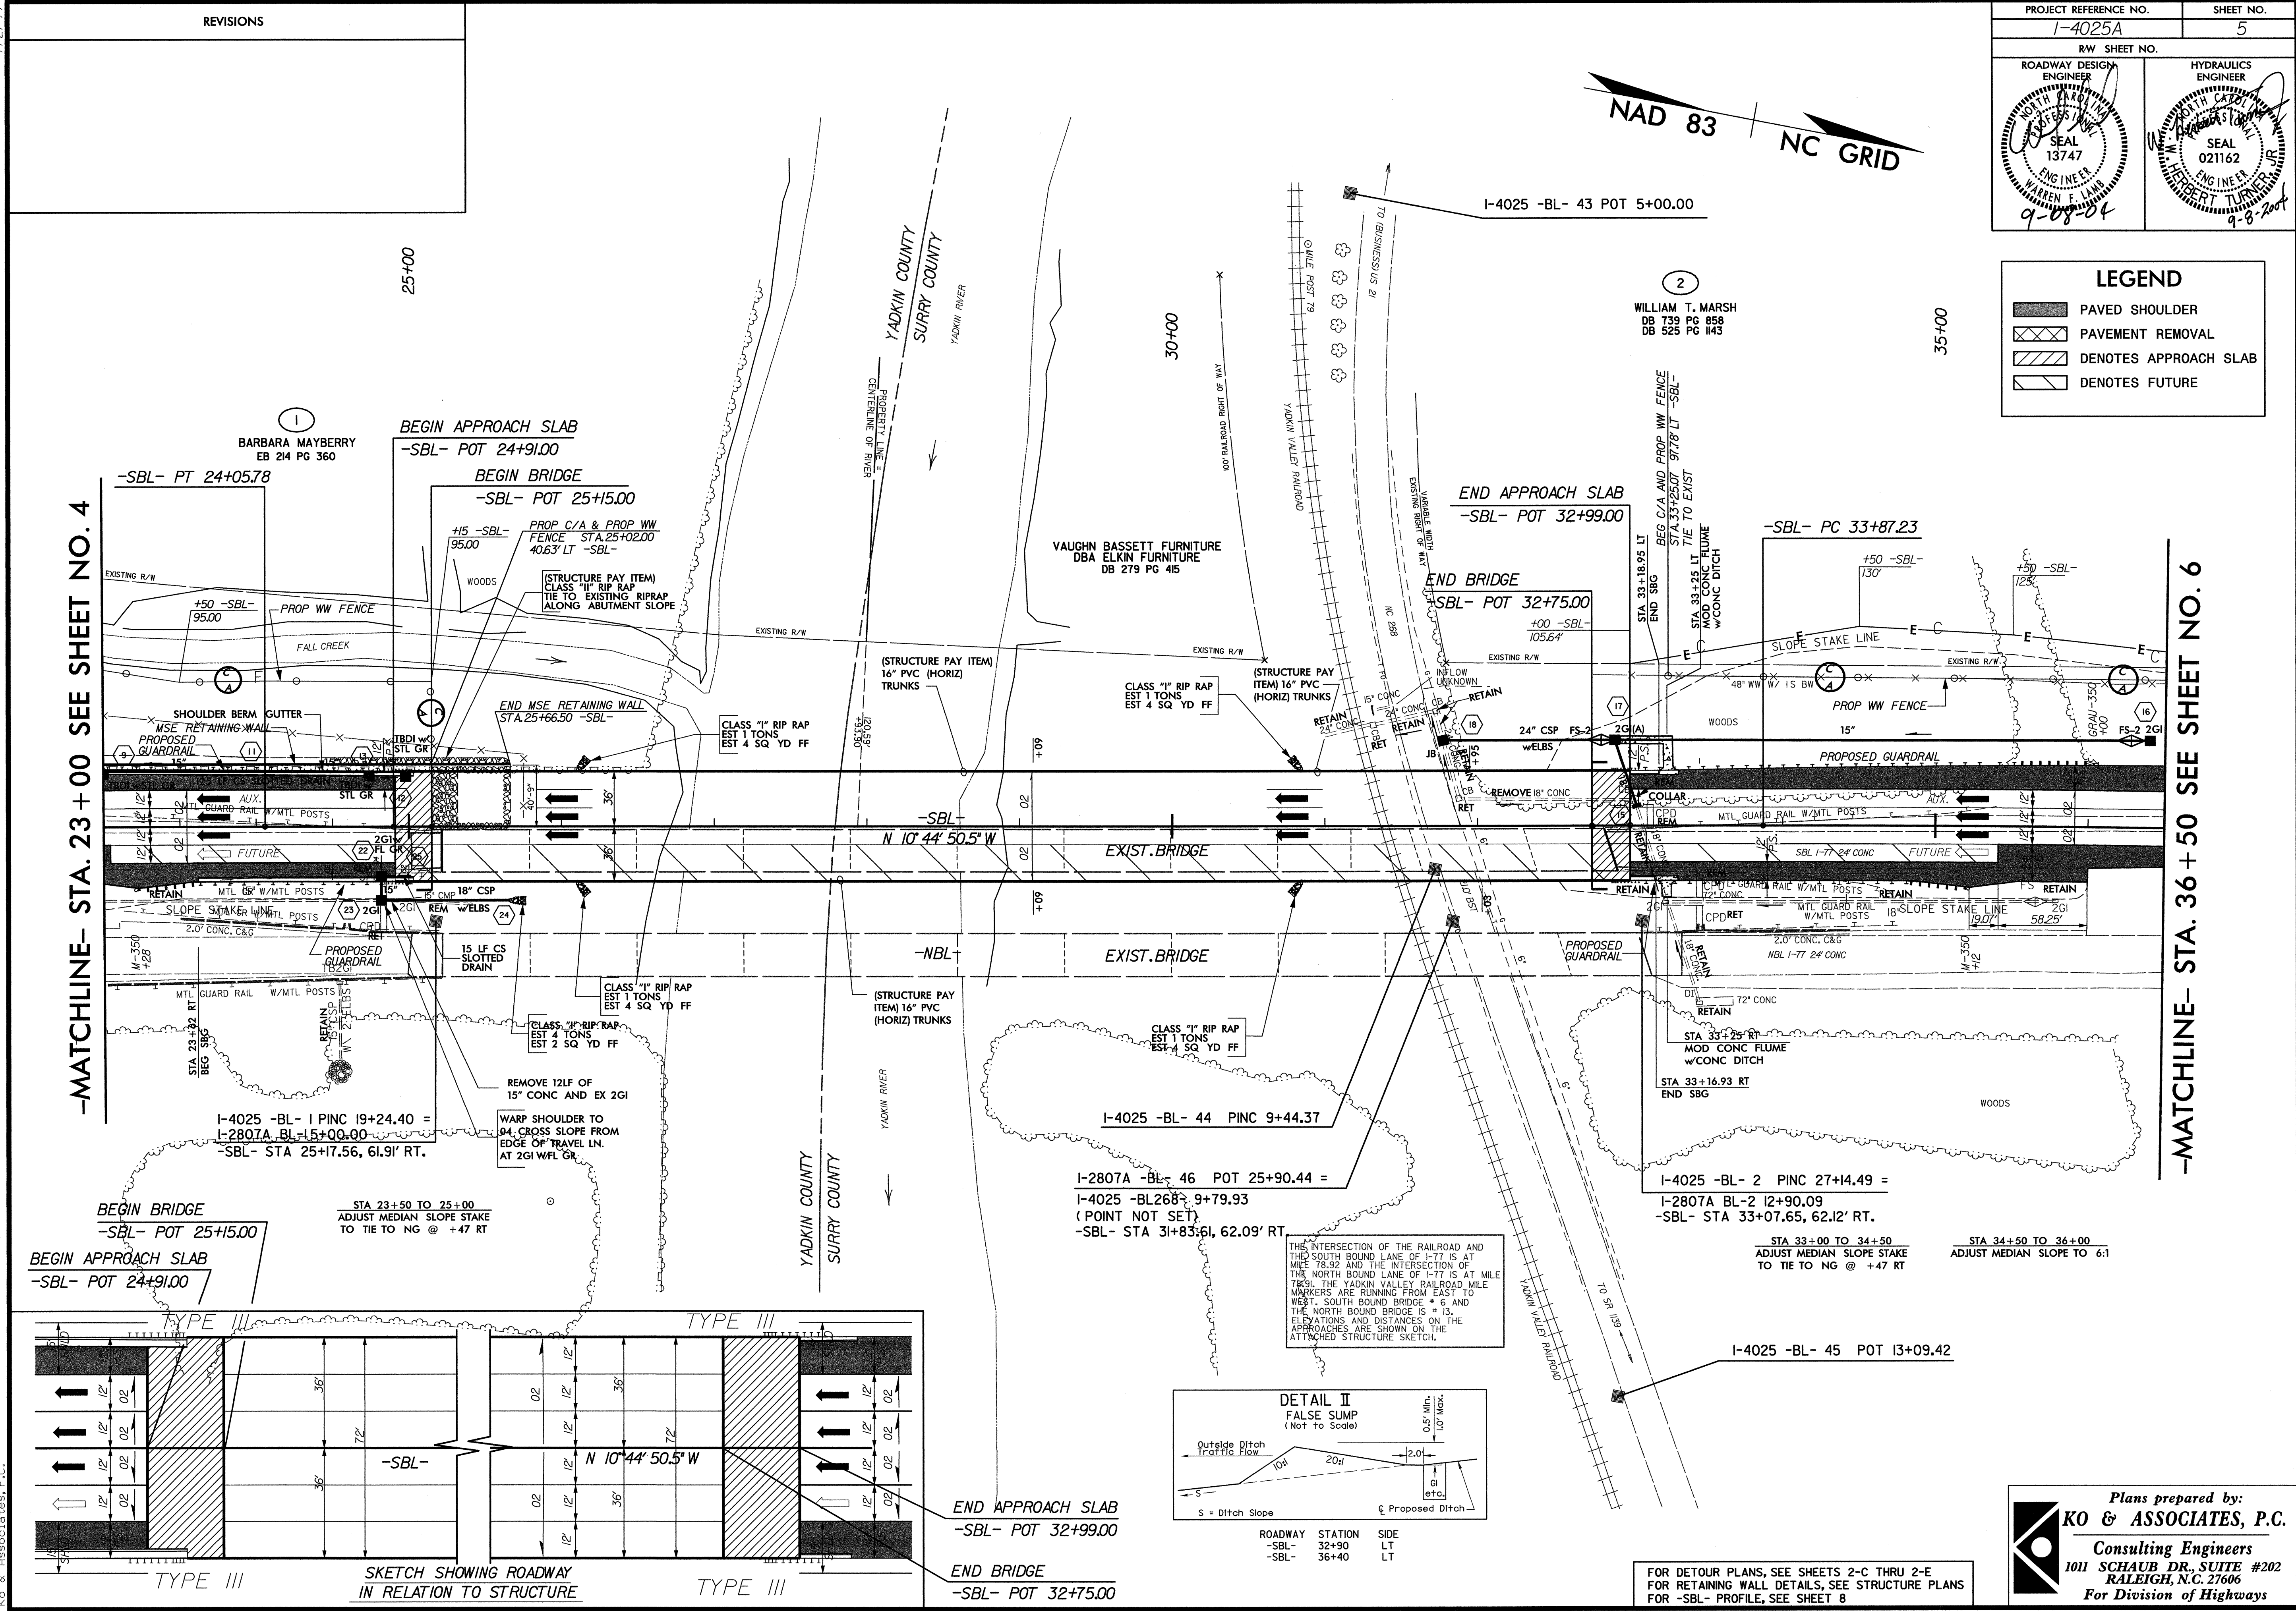

ROADWAY	STATION	SIDE
-SBL-	32+90	LT
-SBL-	36+40	LT

FOR DETOUR PLANS, SEE SHEETS 2-C THRU 2-E  
FOR RETAINING WALL DETAILS, SEE STRUCTURE PLANS  
FOR -SBL- PROFILE, SEE SHEET 8

Plans prepared by:  
**KO & ASSOCIATES, P.C.**  
Consulting Engineers  
1011 SCHAUB DR., SUITE #202  
RALEIGH, N.C. 27606  
For Division of Highways

08/08/2004  
C:\Roadway\Proj\I-4025A\_r.dwg, psh, p5.dgn  
Ko & Associates, P.C.