
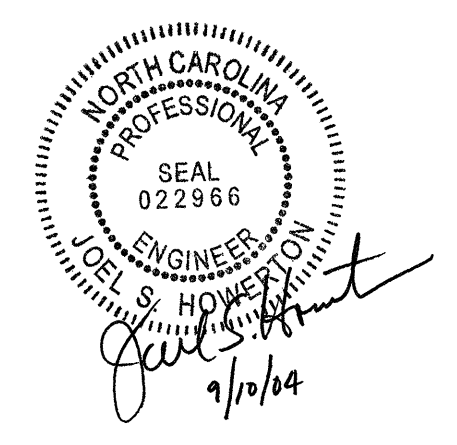
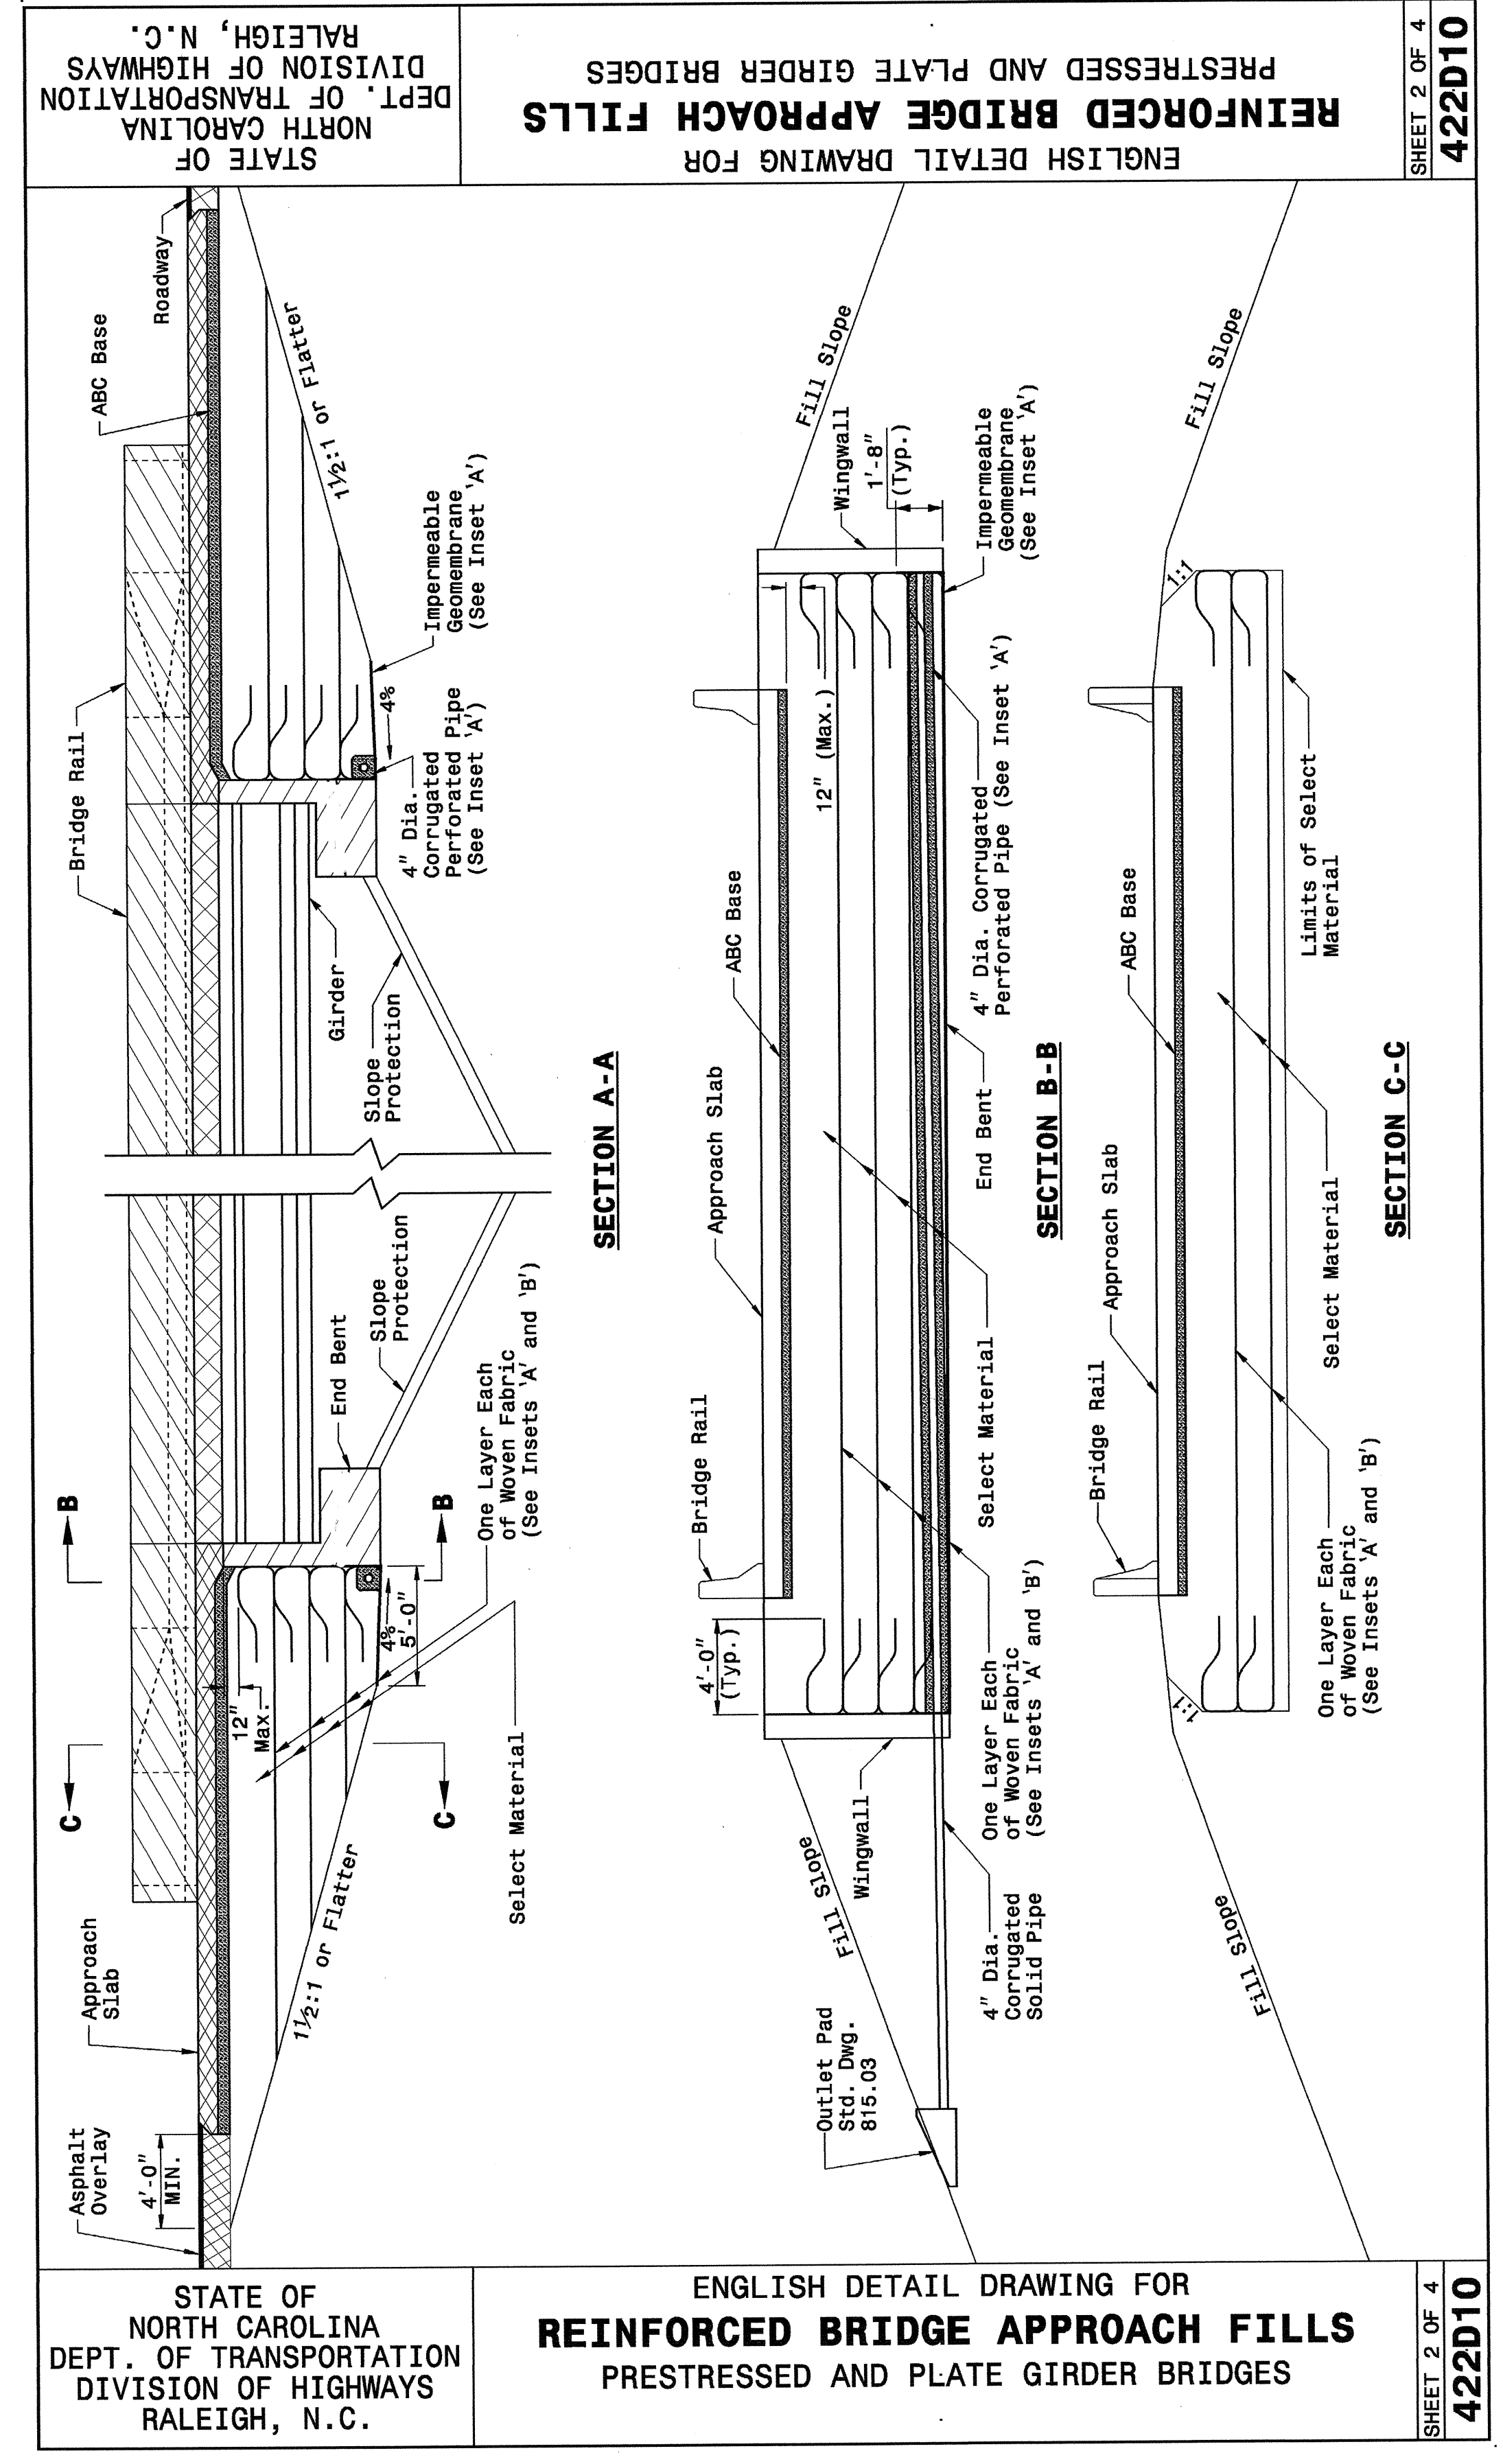


5/14/99
 I:\APR-2004\15133\Special Details\ericward\stds\02\stds to Special Details\english\422d10\0422d10.dgn
 ericward

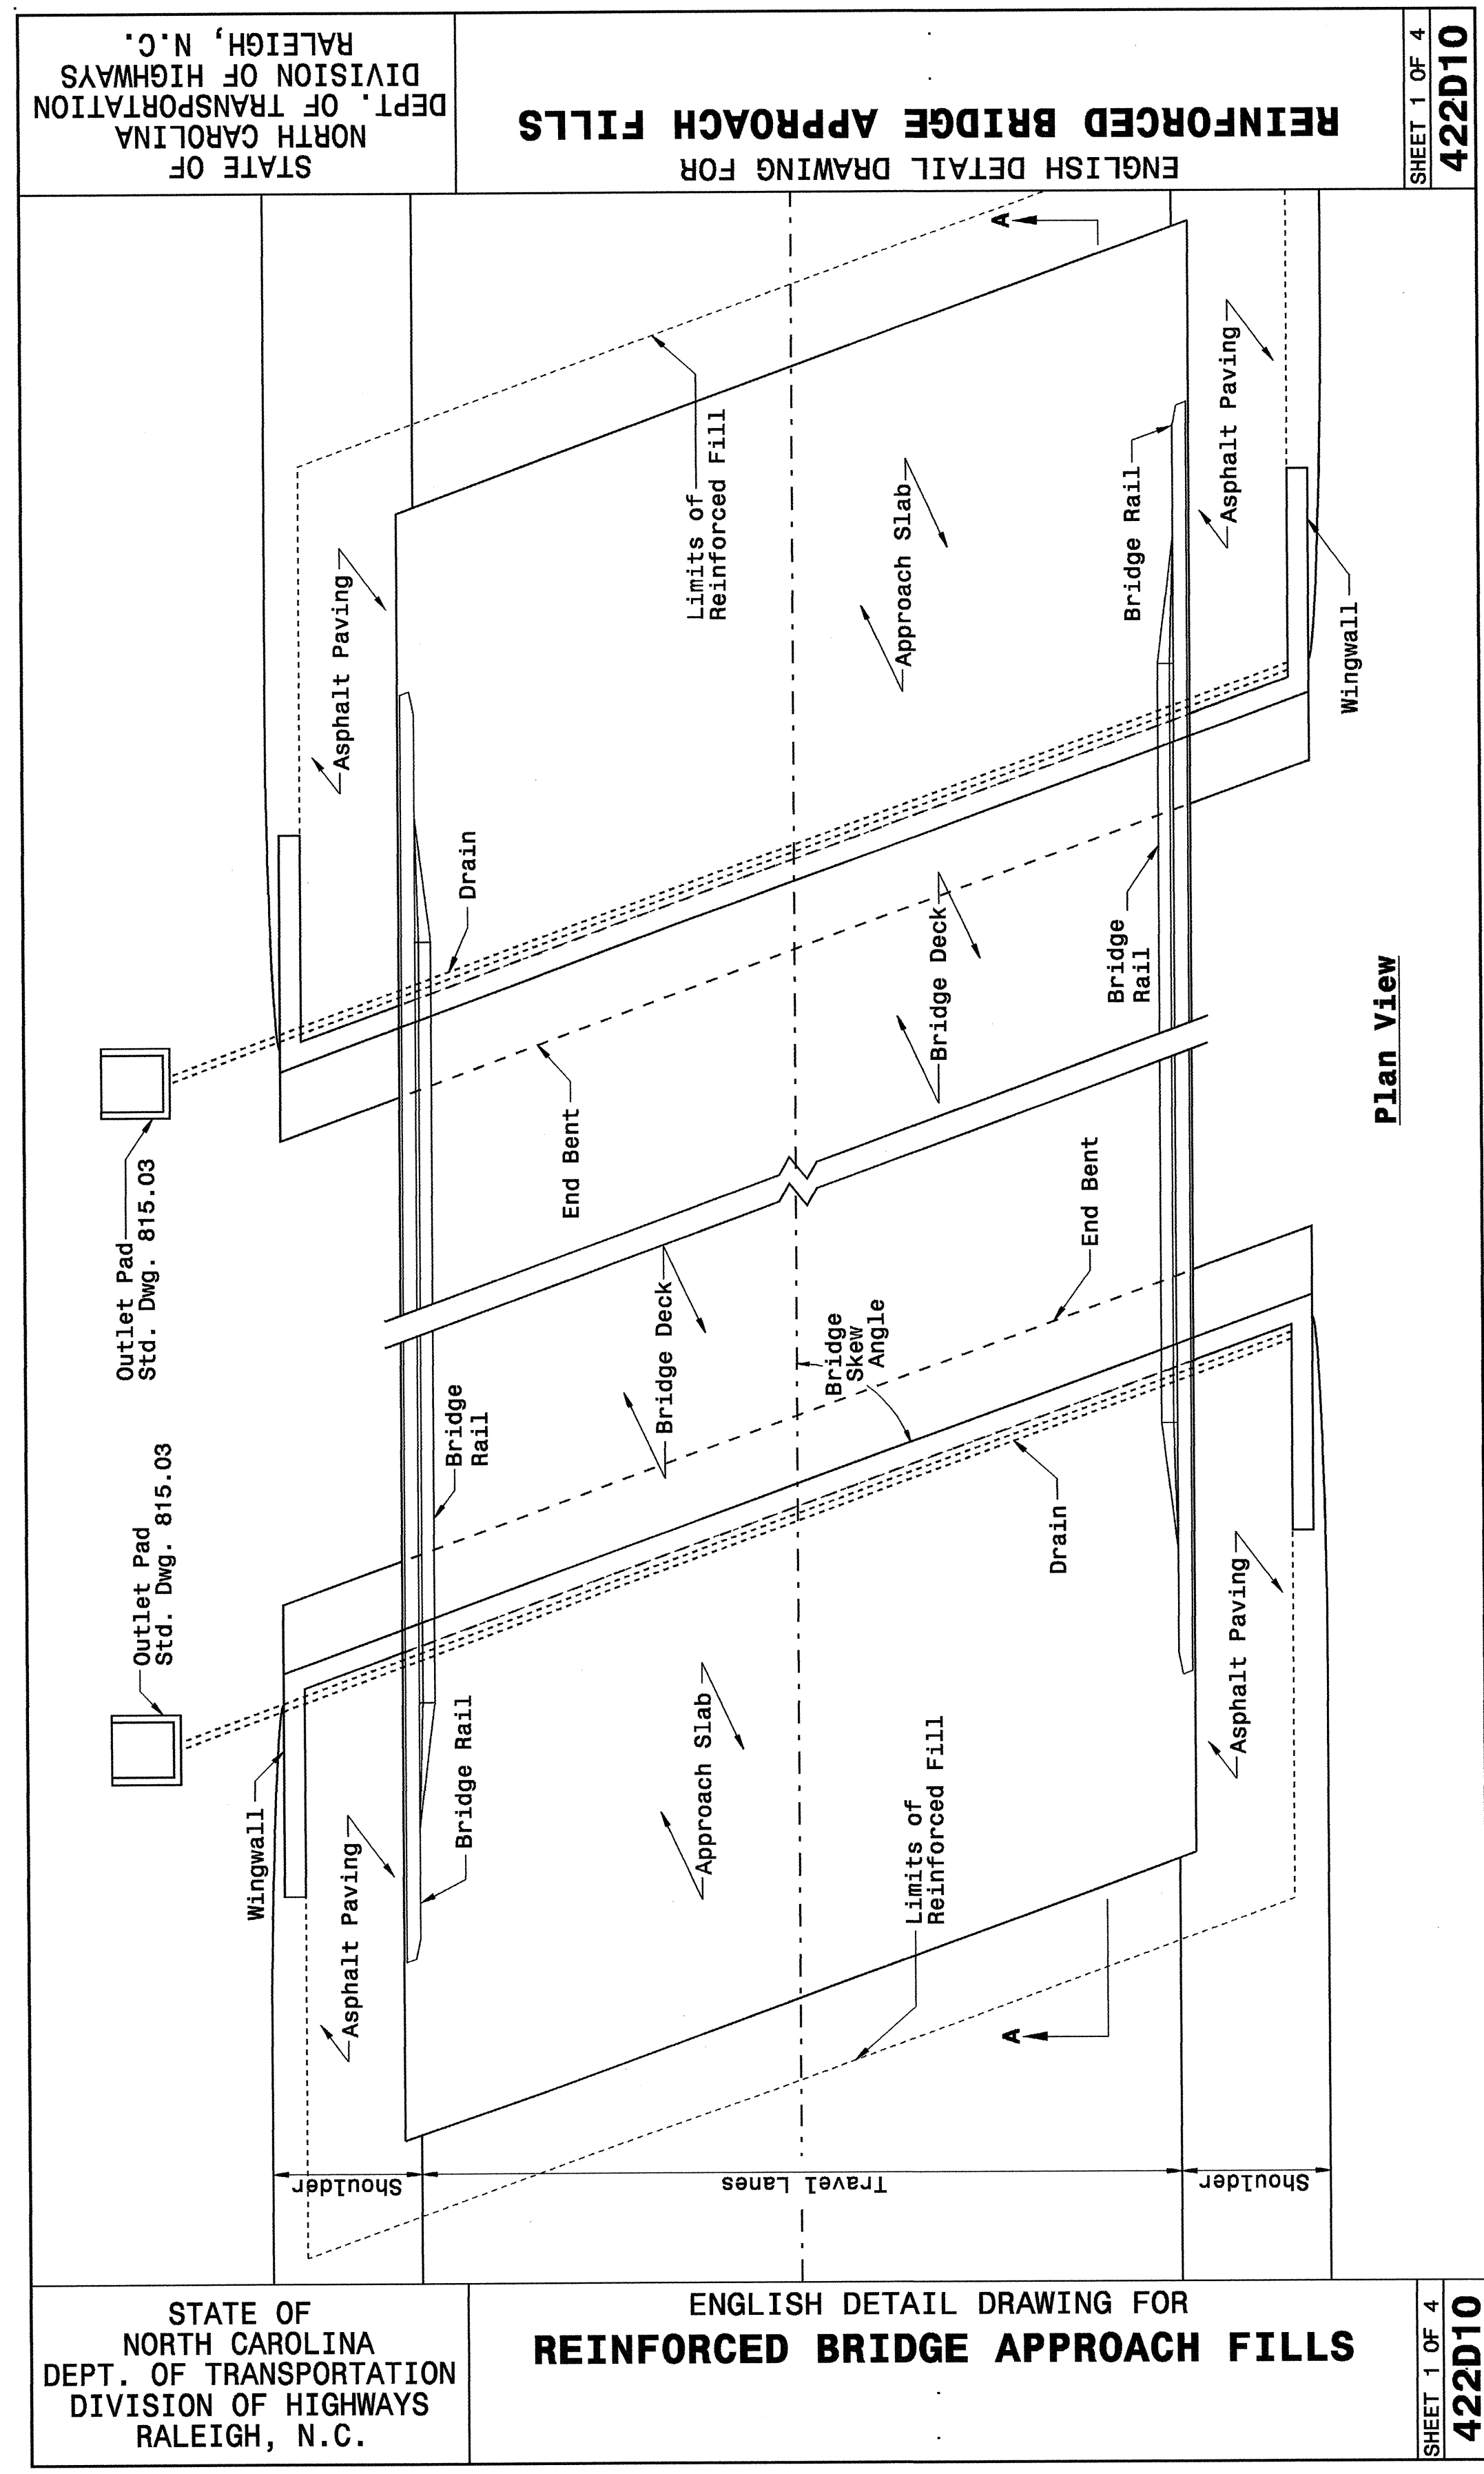

DESIGN SERVICES UNIT
STANDARDS AND SPECIAL DESIGN
 Office 919-250-4128 FAX 919-250-4119

SEE PLATE FOR TITLE

ORIGINAL BY: 2002 STANDARDS	DATE: 01-15-02
MODIFIED BY: E.E. WARD	DATE: 04-02-04
CHECKED BY:	DATE:
FILE SPEC.: stds/02stdstodetails/english/422d10.dgn	