



8/23/99

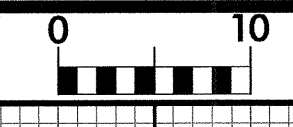

PROJ. REFERENCE NO. I-4025A	SHEET NO. X-16
--------------------------------	-------------------

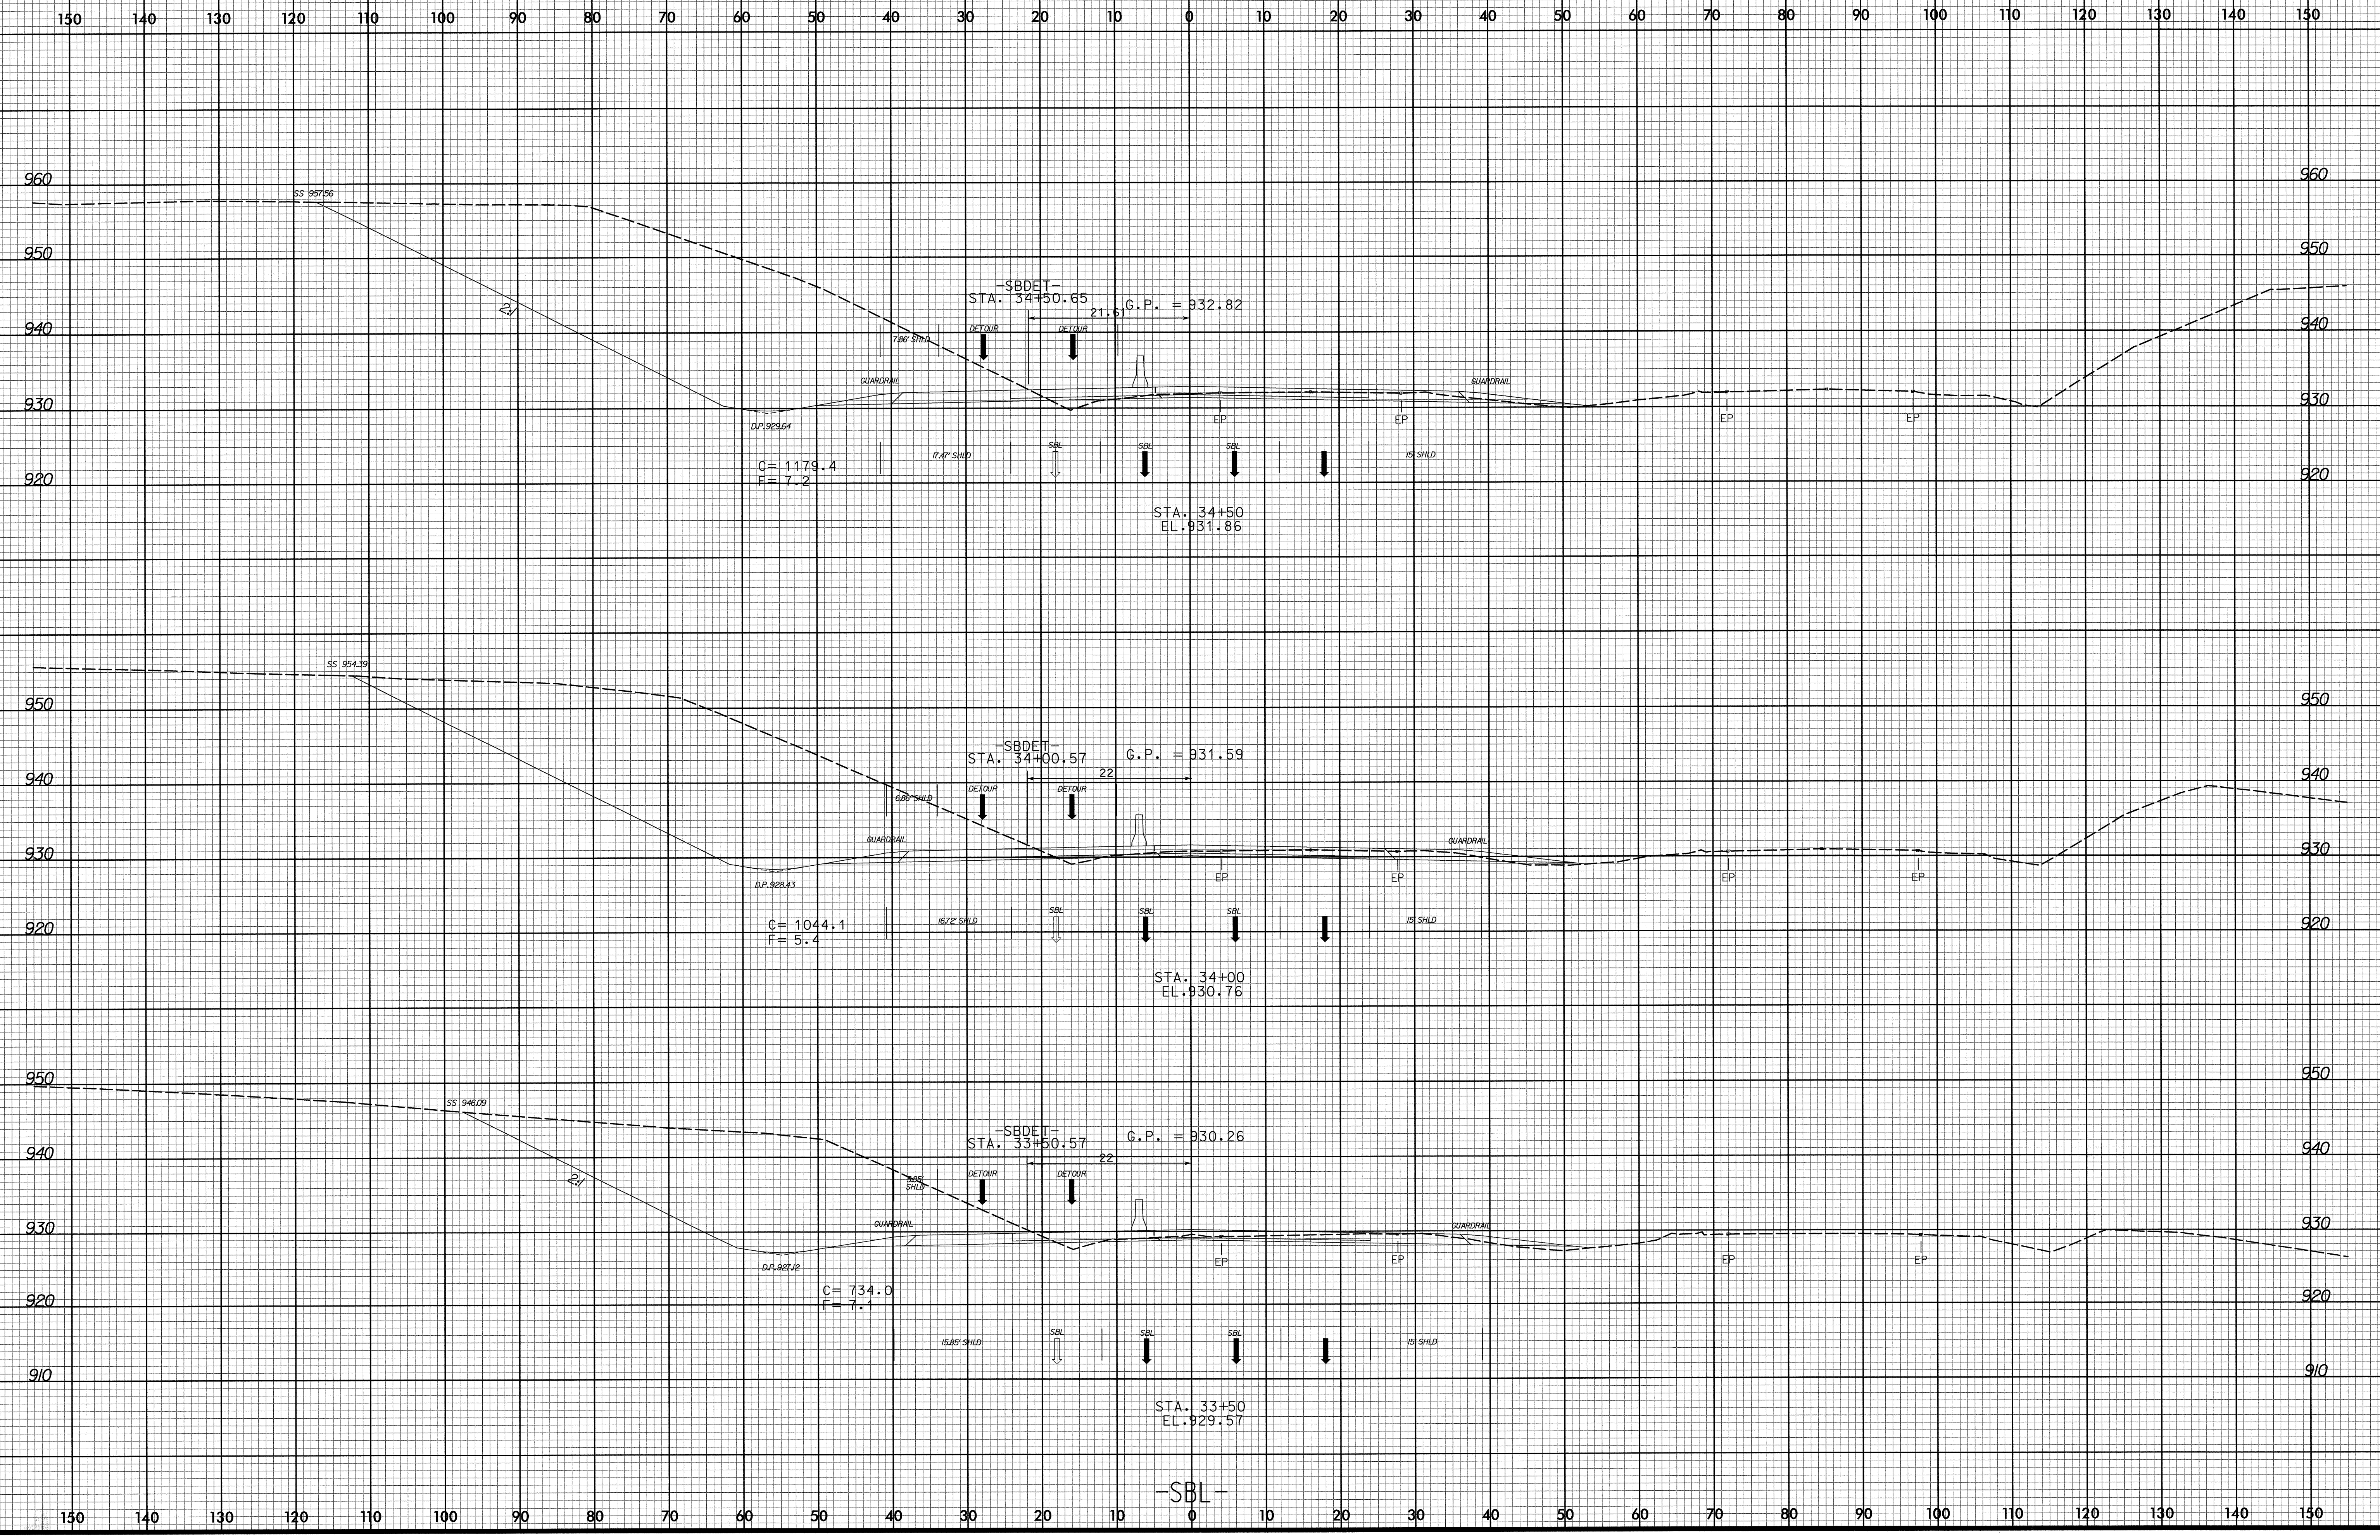

04/07/2004
K:\p25a\p25a-rdy-sbl.xpl.dgn