


8/23/99



PROJ. REFERENCE NO.	SHEET NO.
I-4025A	X-6

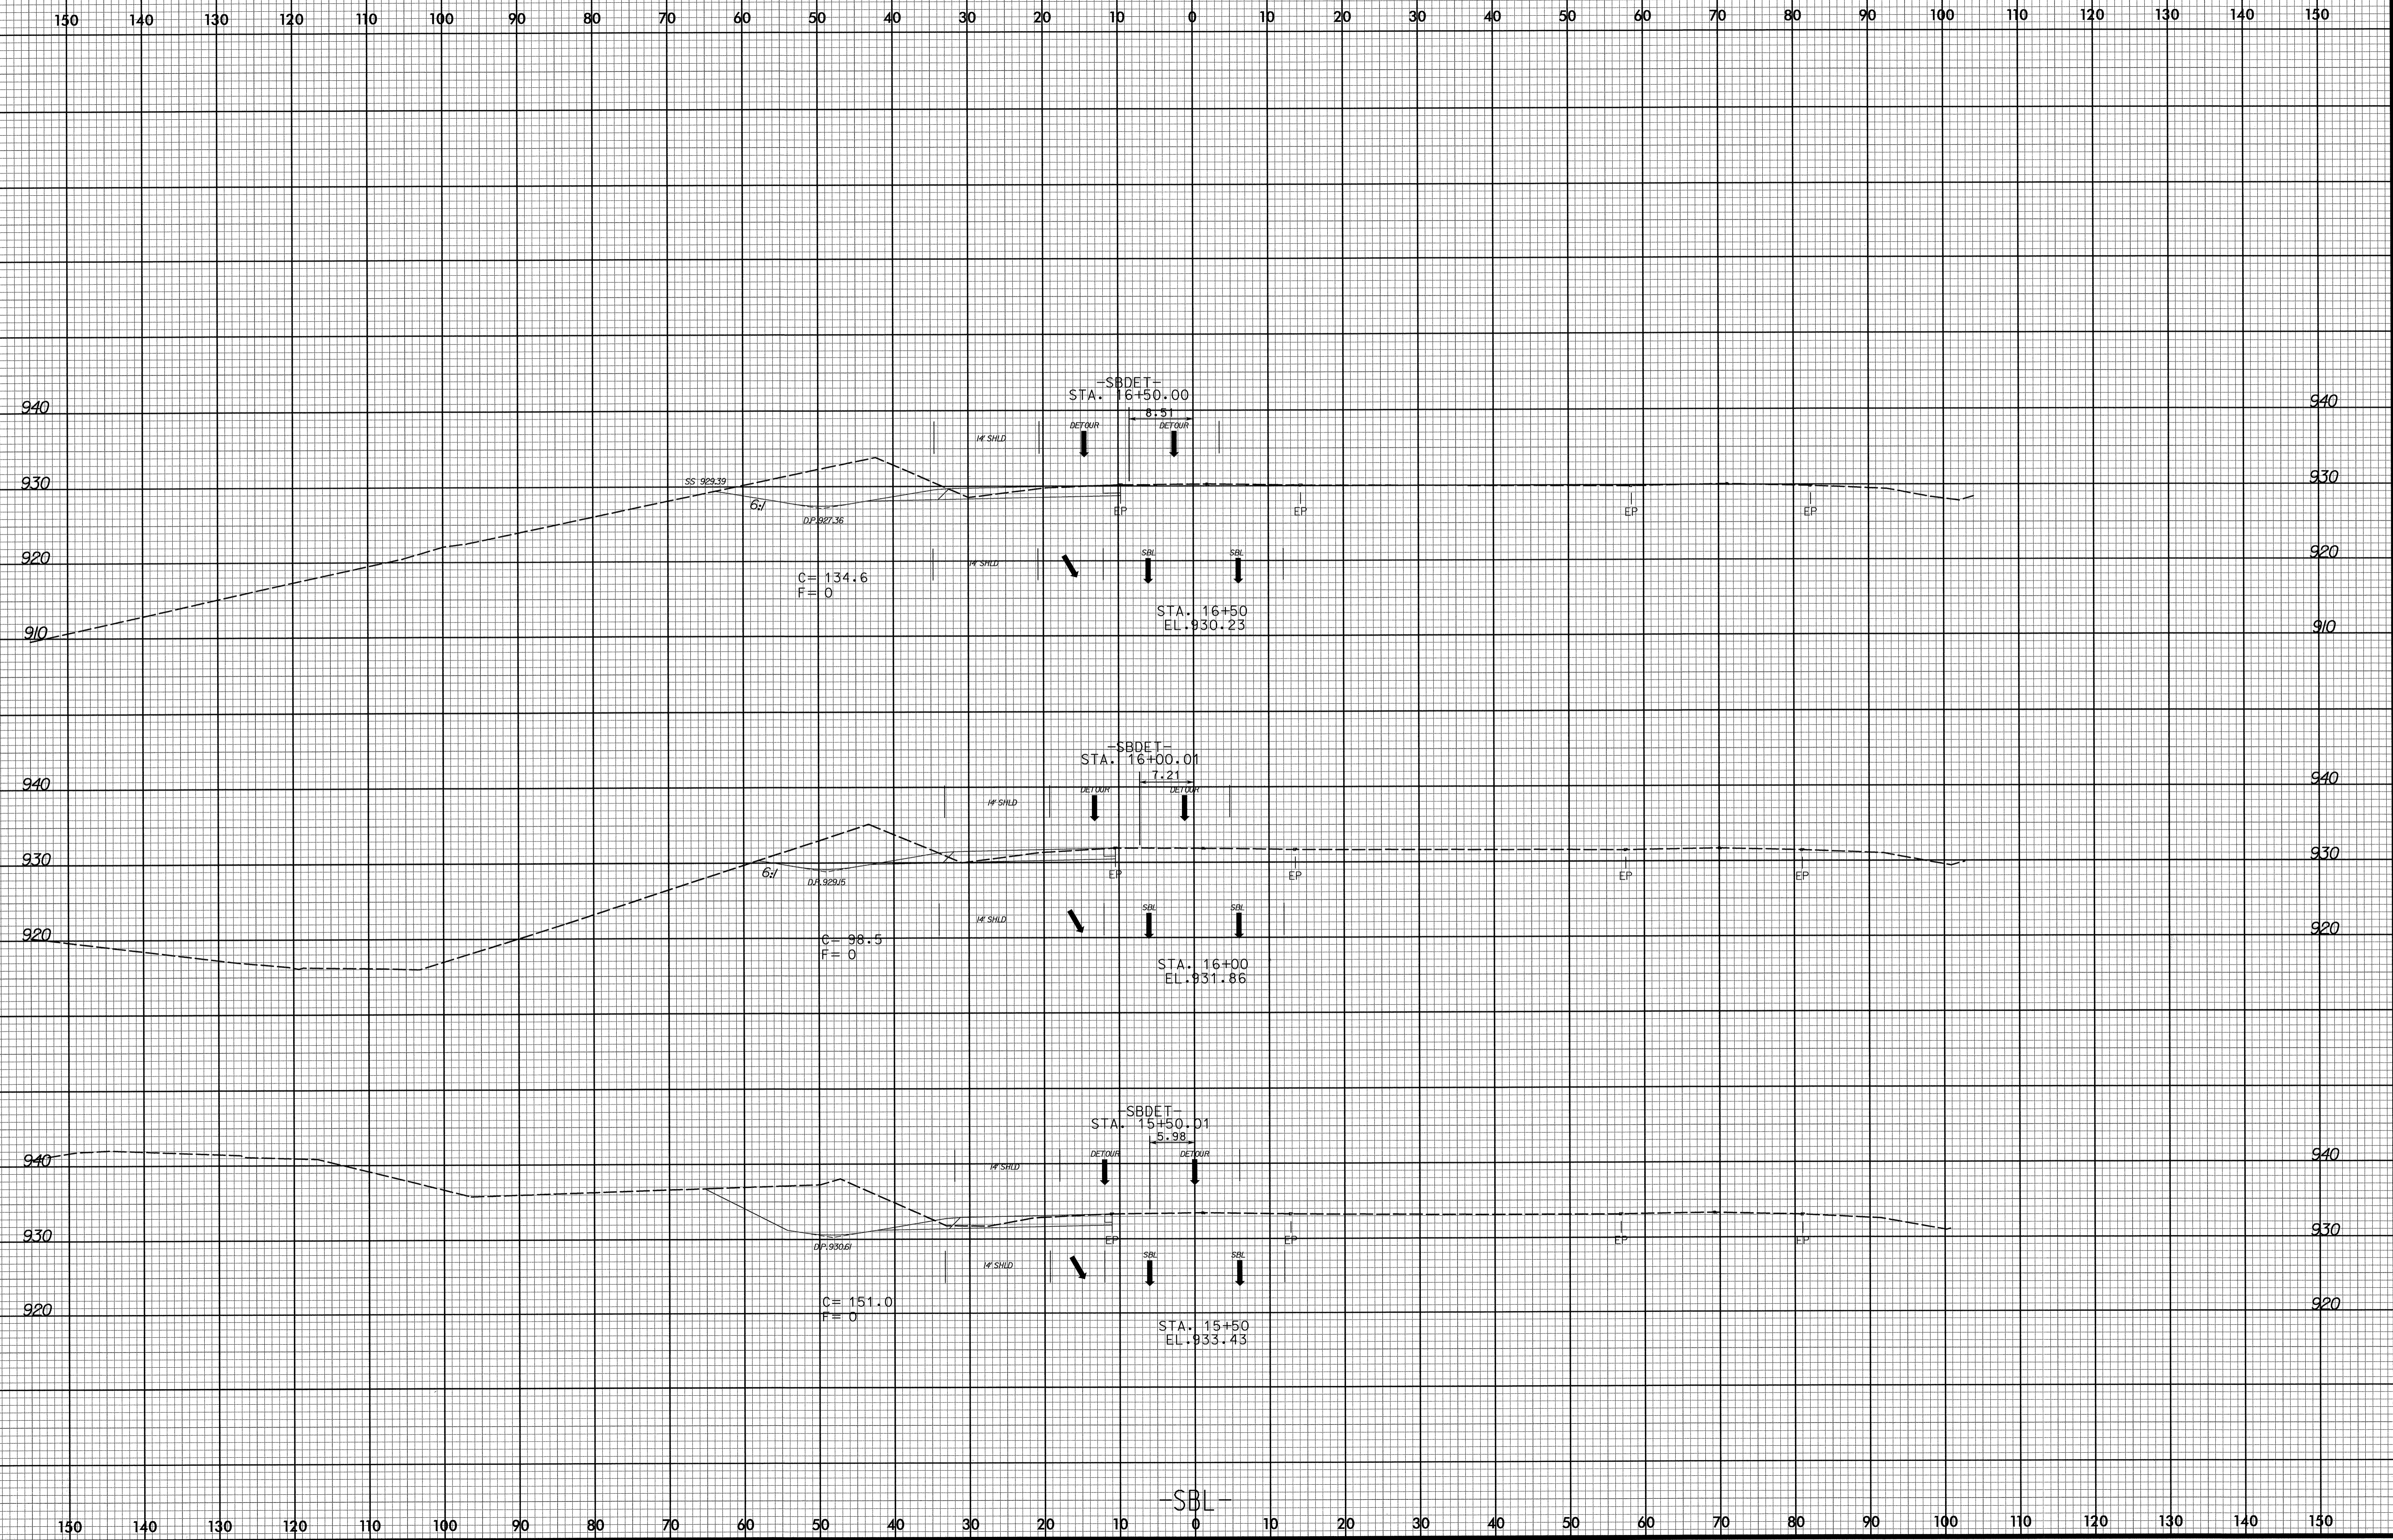

04/07/2004
C:\p000\ksc\1\5a_rdy_sbl_xpl.dgn
K& Associates, P.C.