



8/23/99

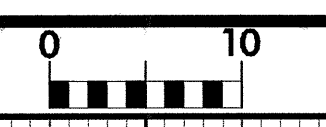

PROJ. REFERENCE NO.	SHEET NO.
I-4025A	X-2

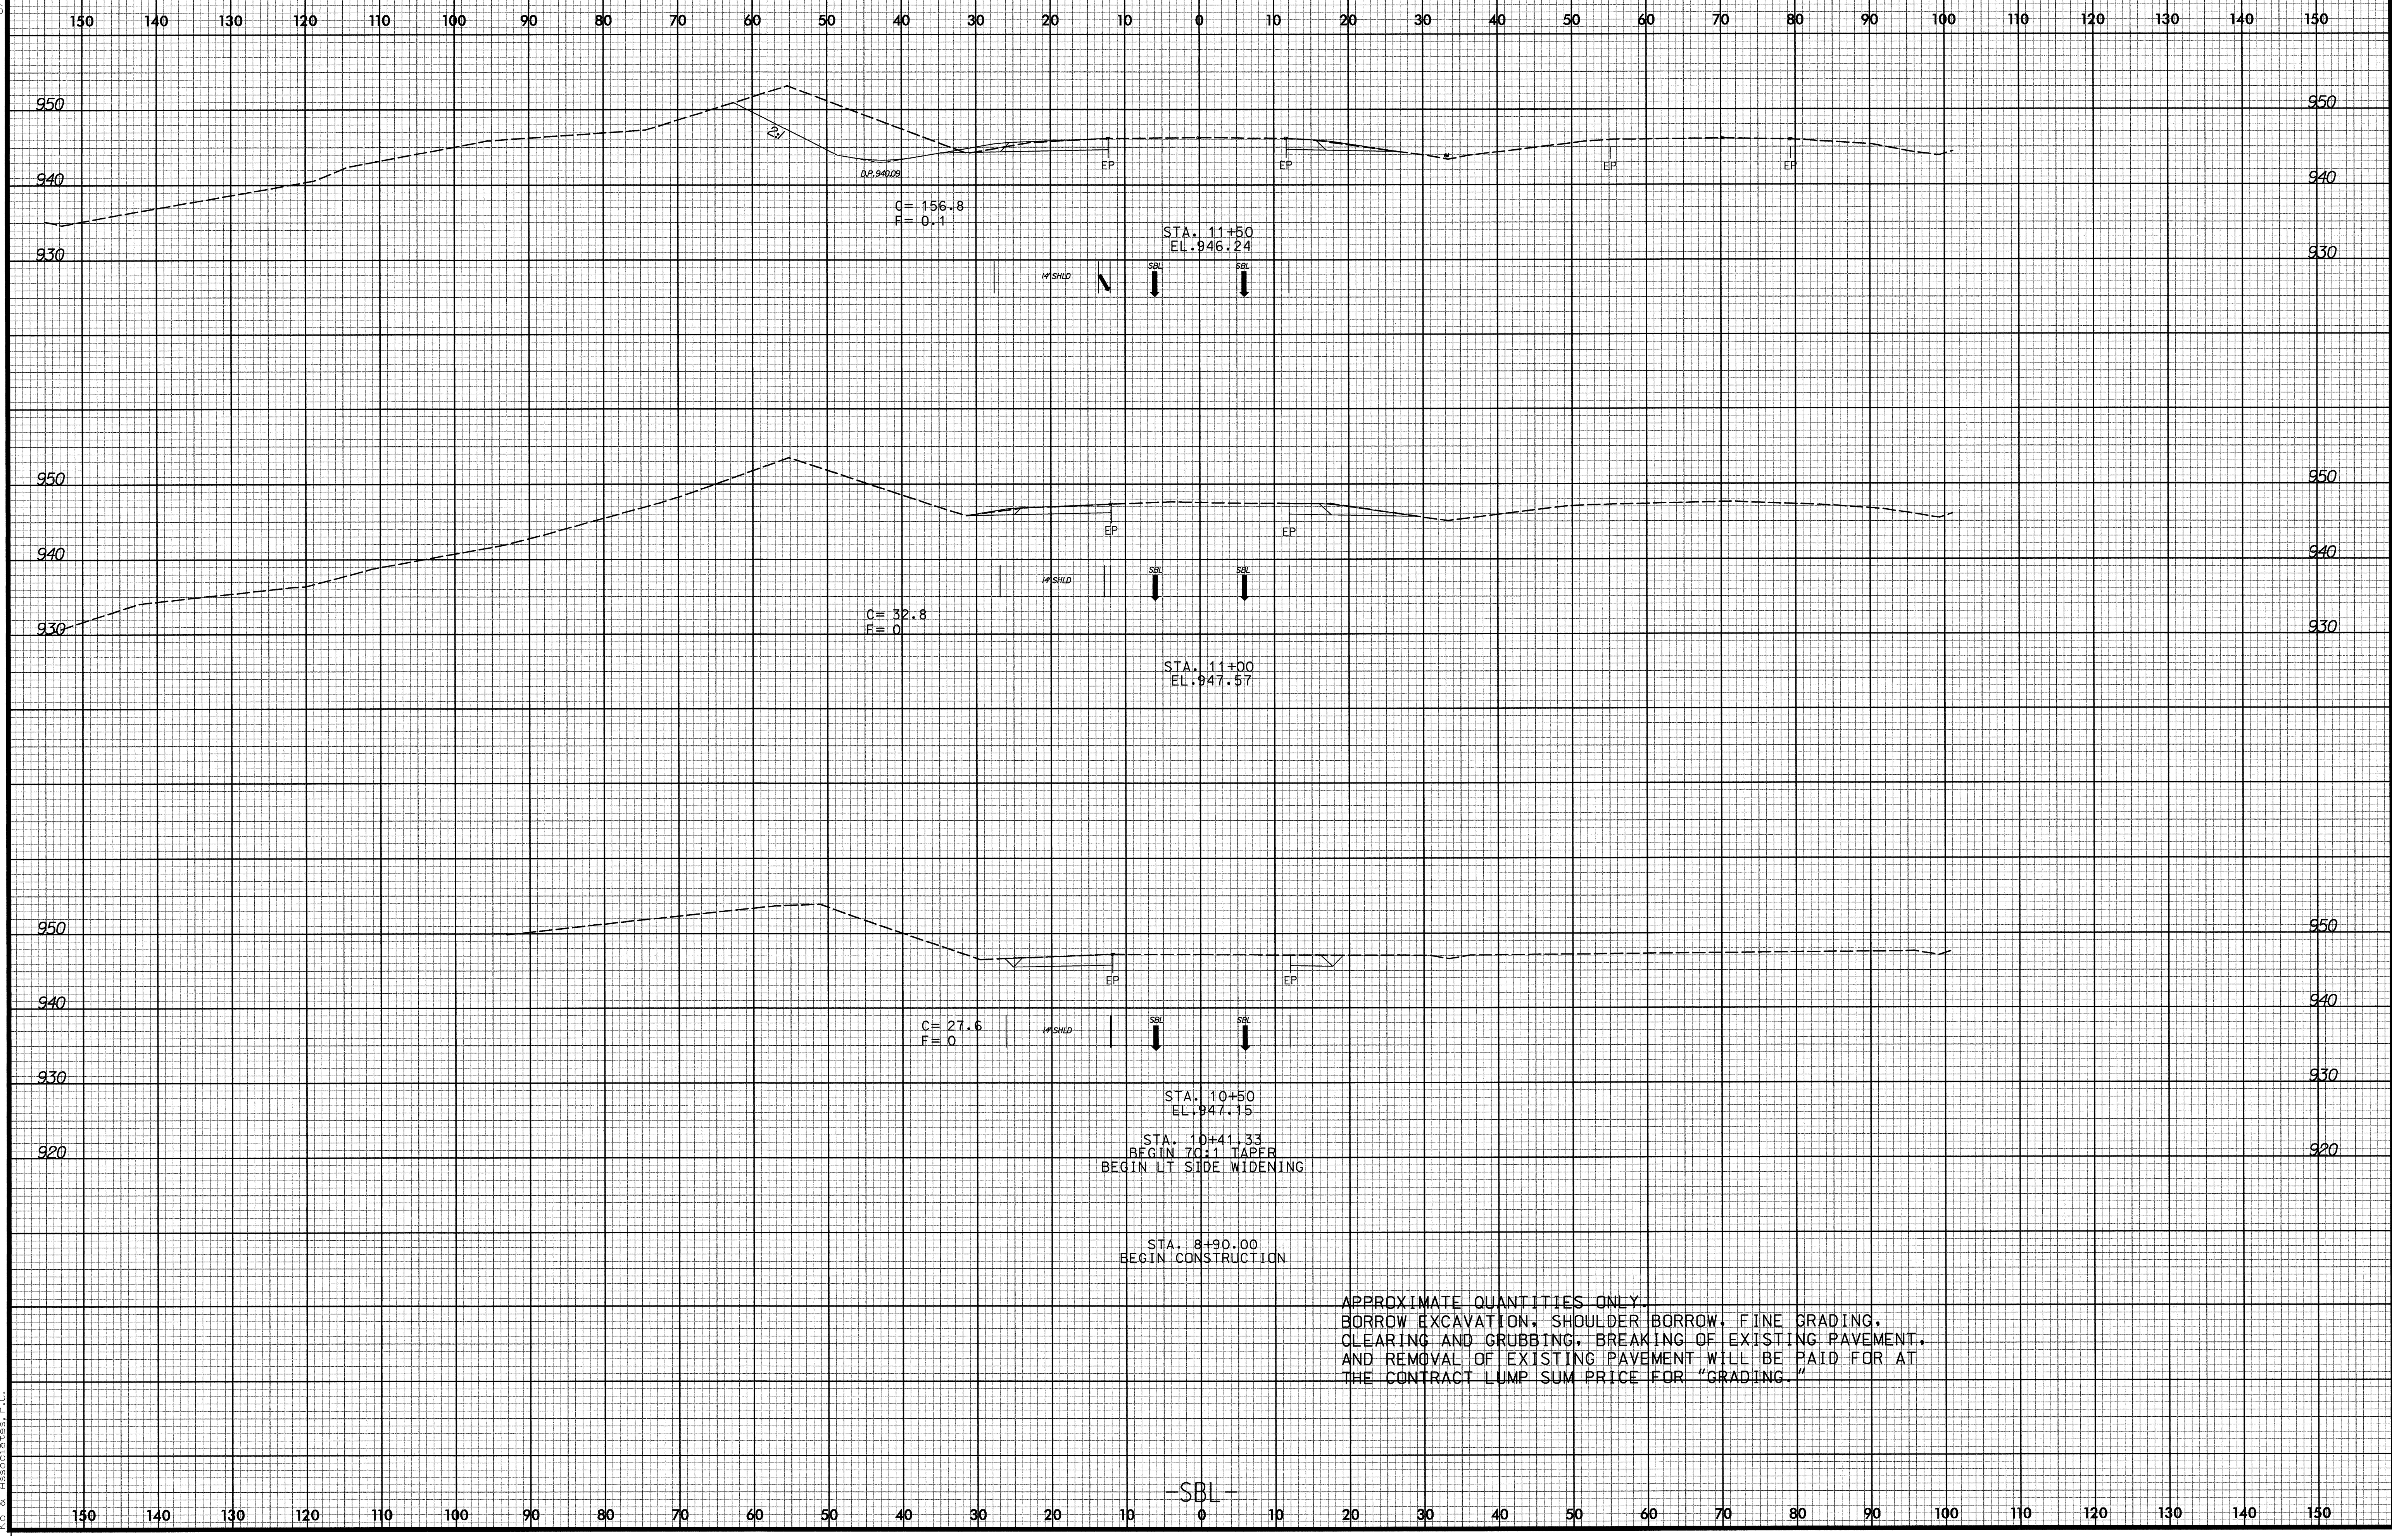

APPROXIMATE QUANTITIES ONLY.  
 BORROW EXCAVATION, SHOULDER BORROW, FINE GRADING,  
 CLEARING AND GRUBBING, BREAKING OF EXISTING PAVEMENT,  
 AND REMOVAL OF EXISTING PAVEMENT WILL BE PAID FOR AT  
 THE CONTRACT LUMP SUM PRICE FOR "GRADING."

08/06/2004 1:56:48 PM I:\4025a\_rdy\_sbl.xpl.dgn  
 Z:\AutoCAD\2004\8/23/99

-SBL-