


NOTE: TAPER SHOULDER & DITCH
FRONT SLOPE WIDTH TO MATCH
EXISTING AT STA. 22+39.73

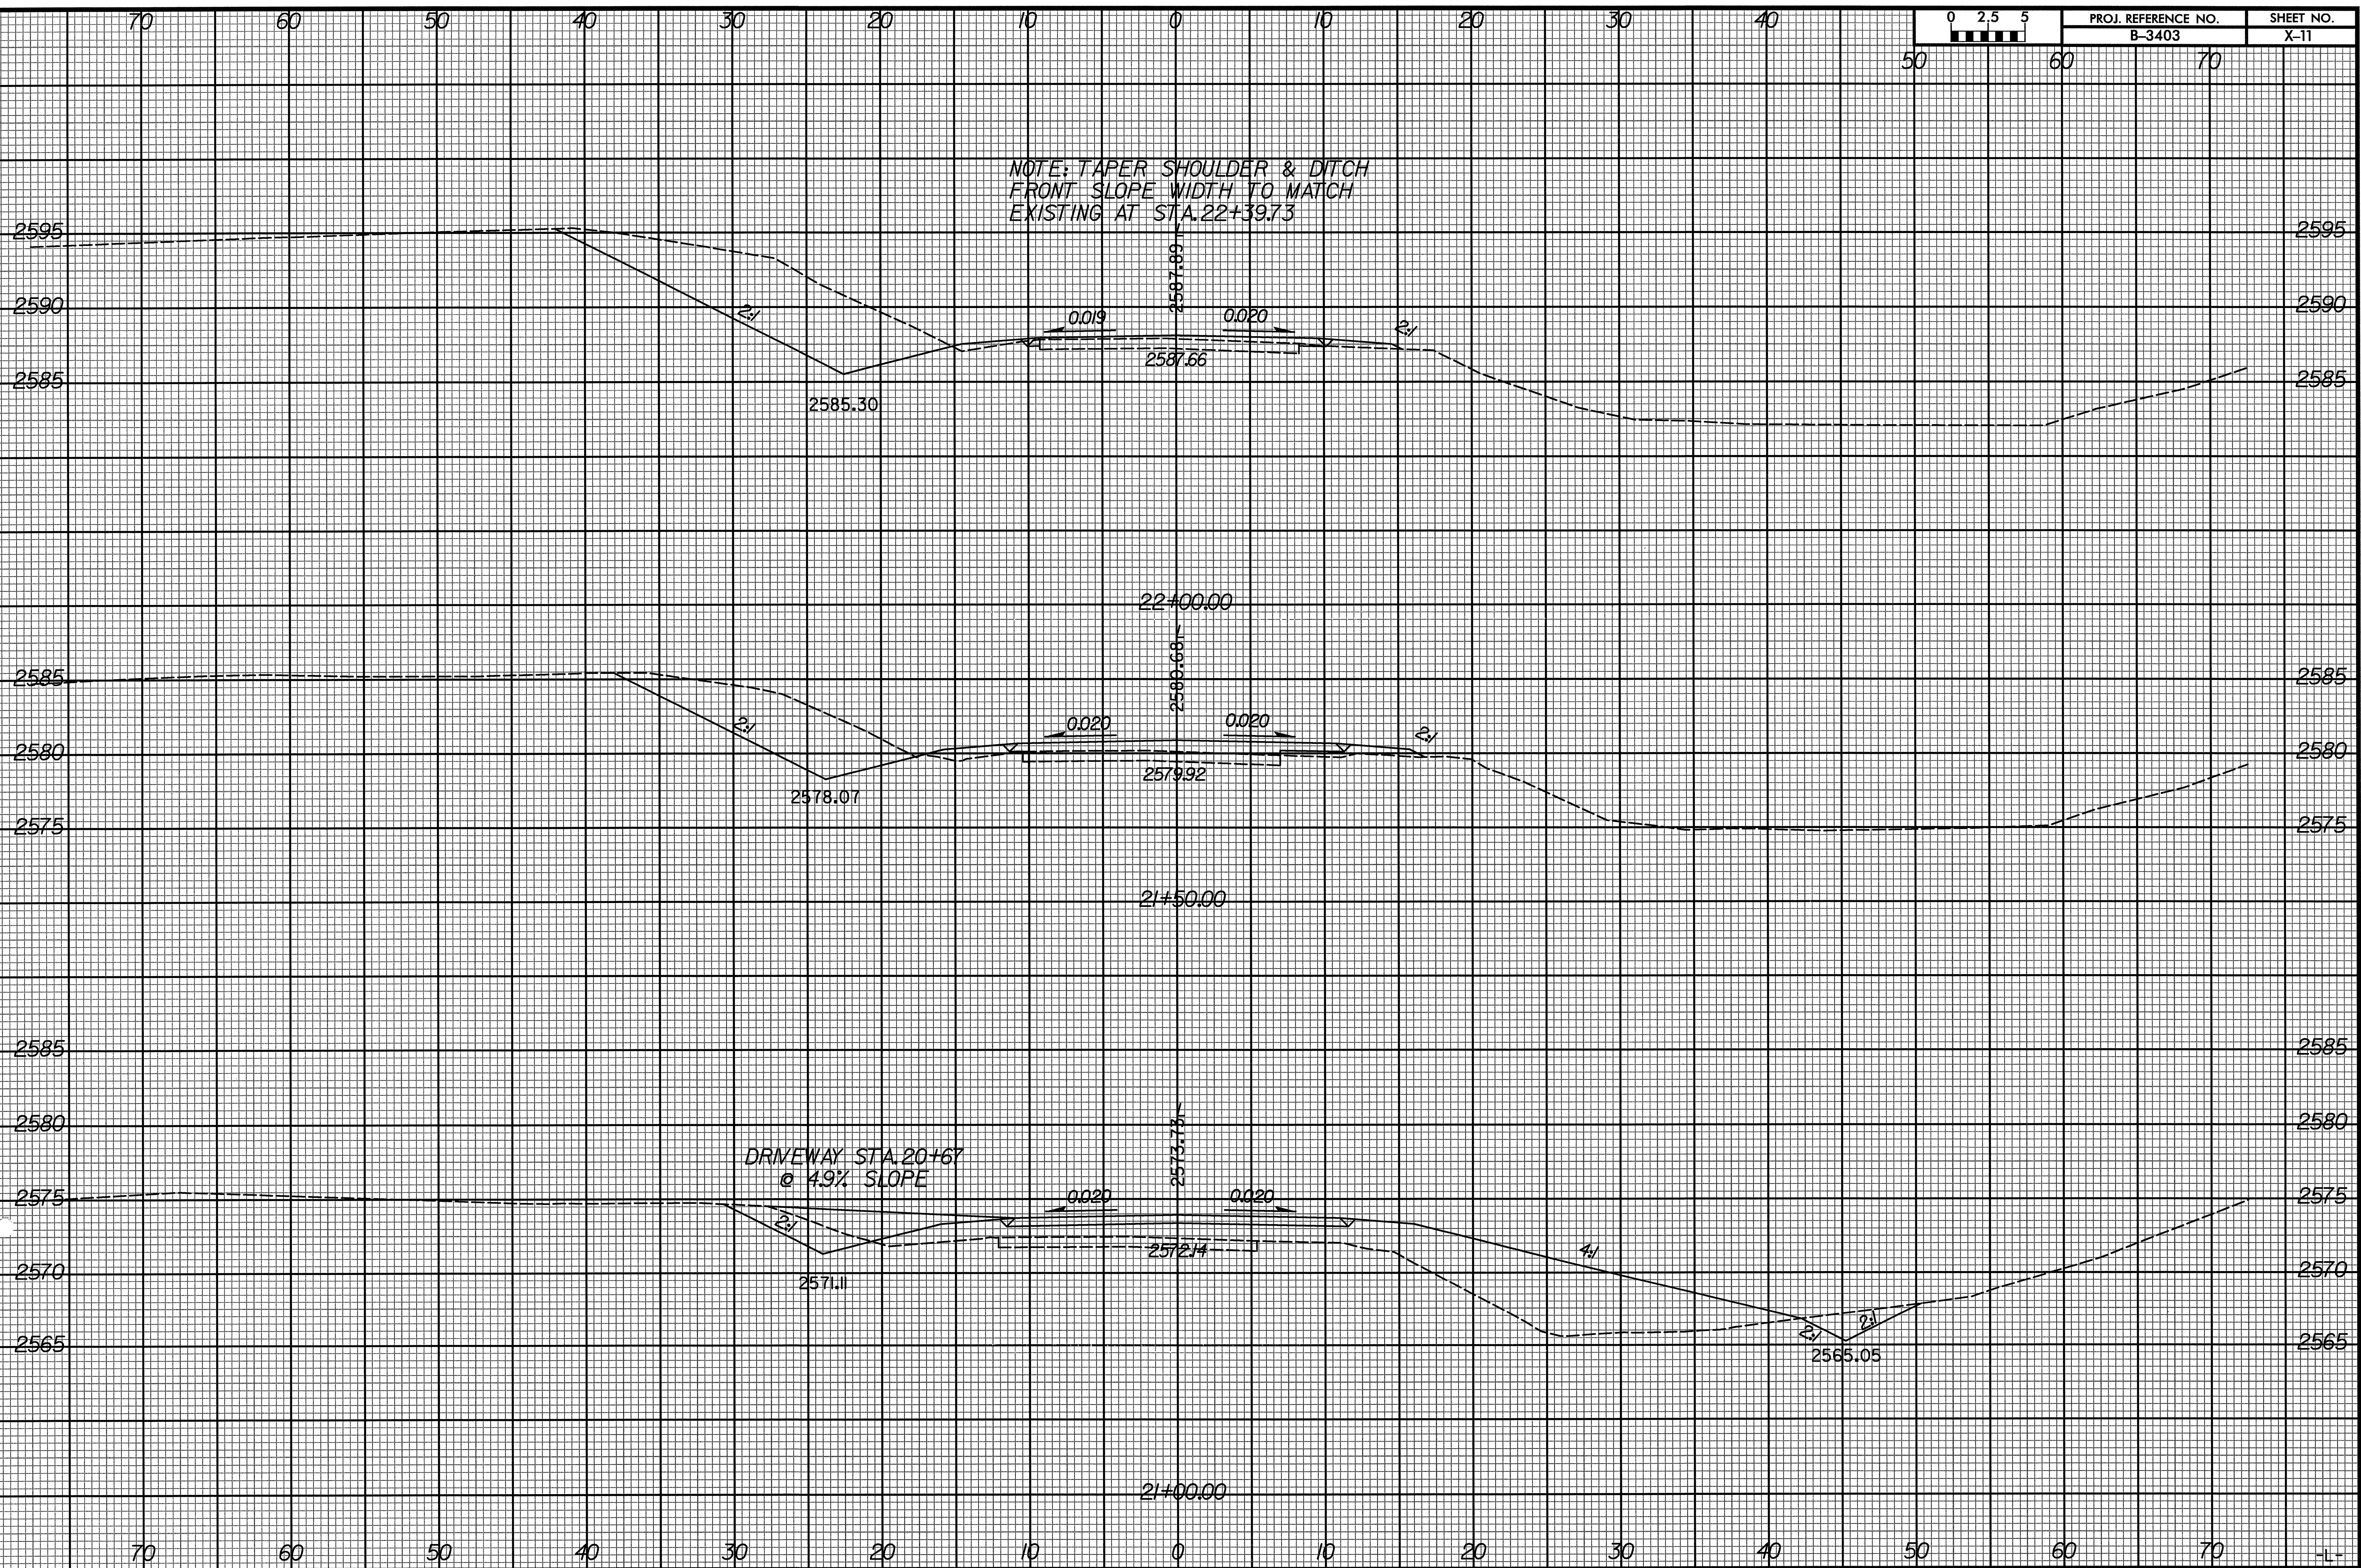

DRIVEWAY STA. 20+67
@ 4.9% SLOPE