


PROJ. REFERENCE NO.
B-3403

SHEET NO.
X-5

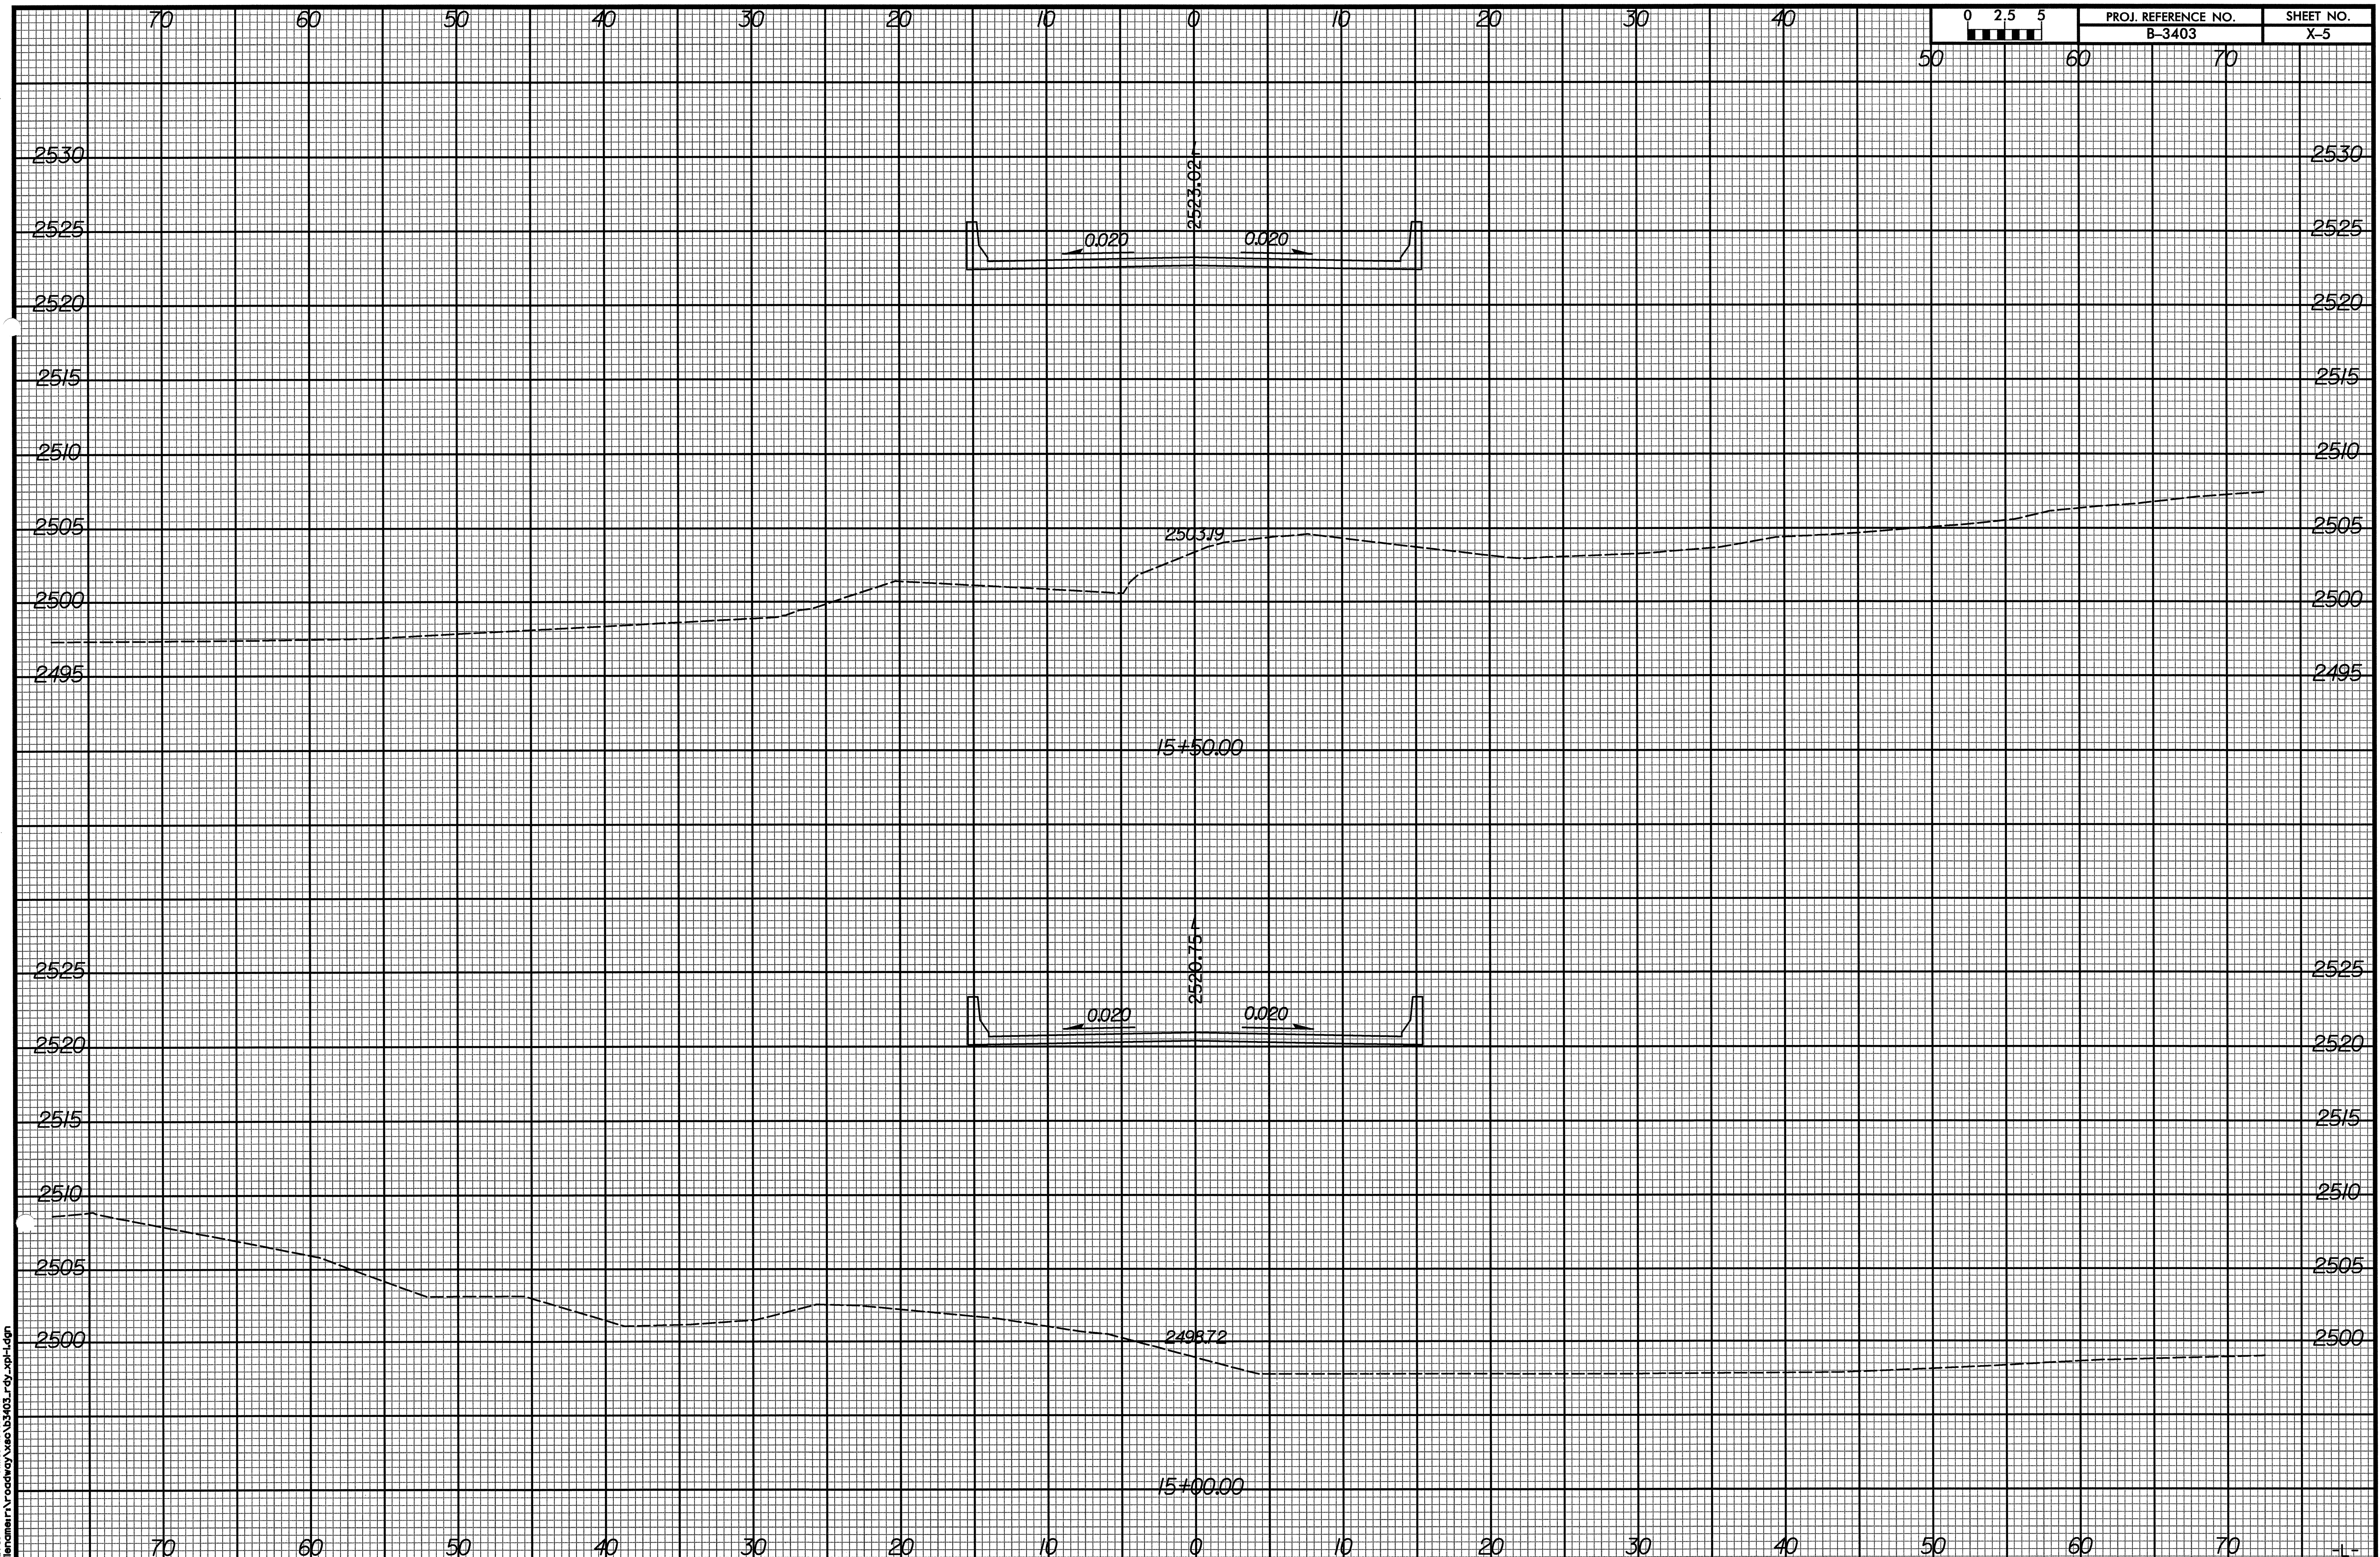

ARCADIS GAM
Date: 5/7/2004
Time: 11:43:41 AM
File: c:\arcgis\roadway\sec\3403_rdy_xp1.dgn

70 60 50 40 30 20 10 0 10 20 30 40 50 60 70 -L-