


02/25/99
 d:\REV\1\28-OCT-2004\6202\Roadway\proj\2562c.s30.psh
 11/11/04

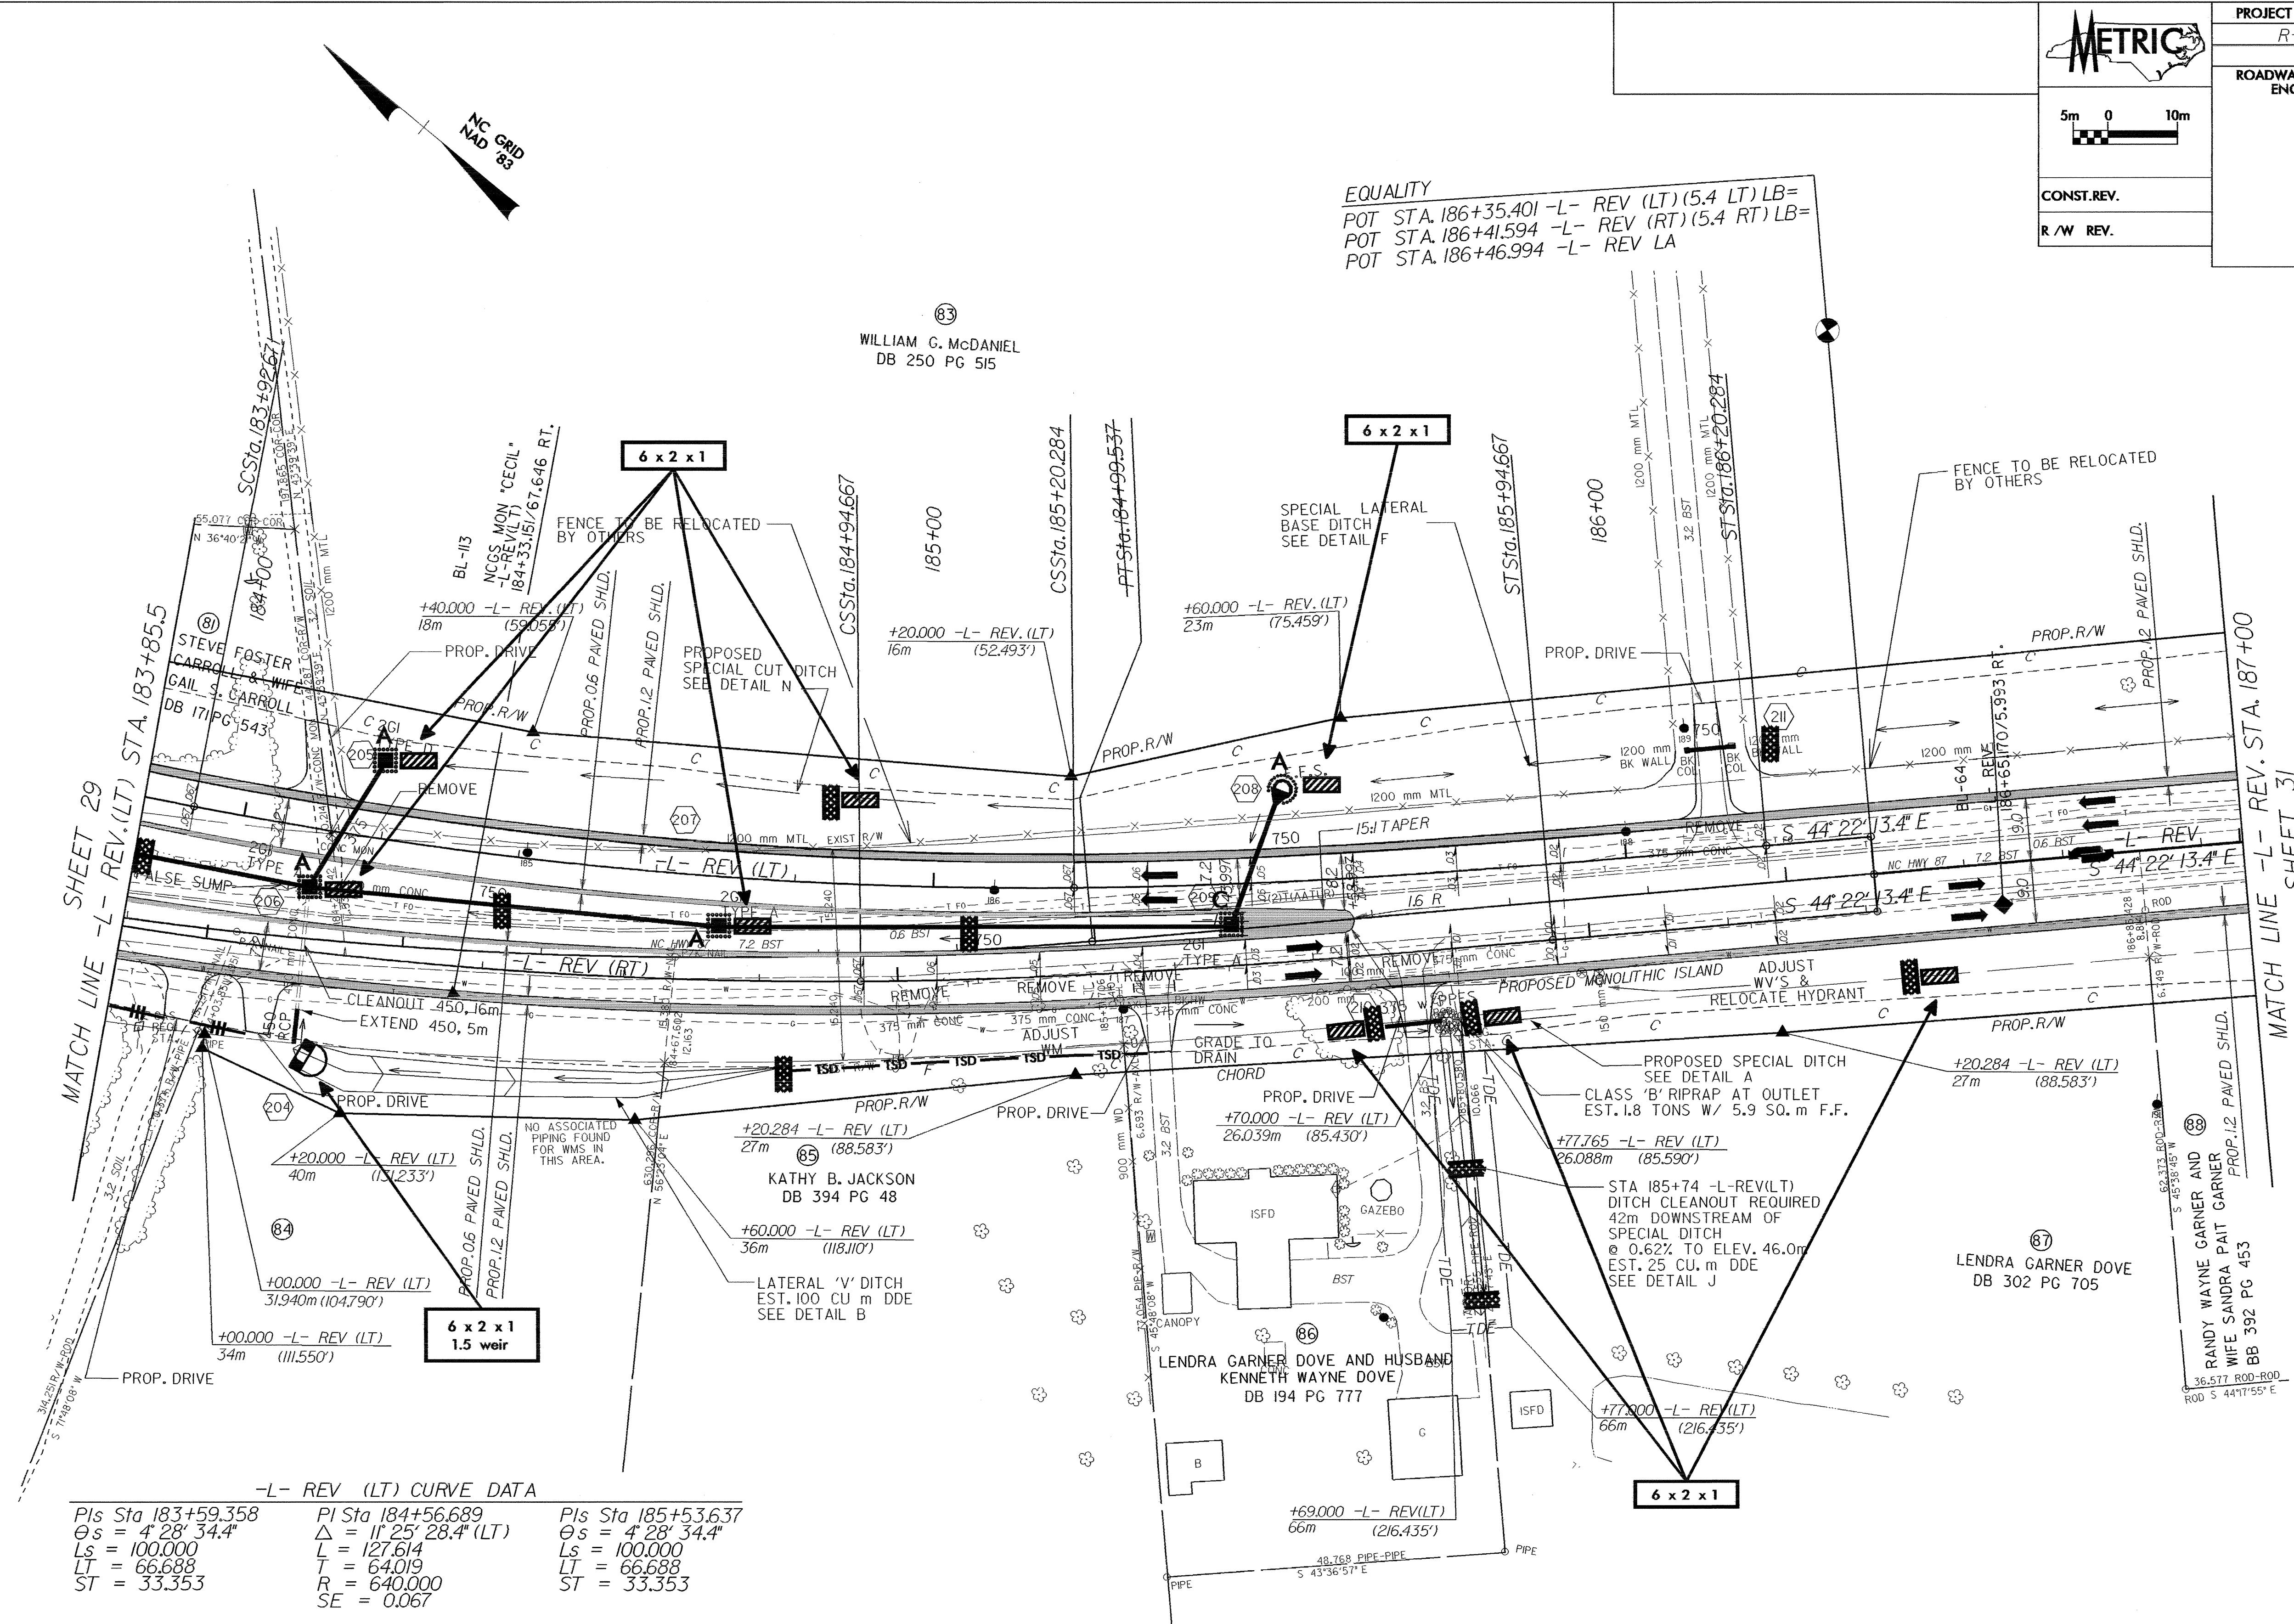

-L- REV (LT) CURVE DATA

Pls Sta 183+59.358	PI Sta 184+56.689	Pls Sta 185+53.637
$\theta_s = 4^\circ 28' 34.4''$	$\Delta = 11^\circ 25' 28.4''$ (LT)	$\theta_s = 4^\circ 28' 34.4''$
$L_s = 100.000$	$L = 127.614$	$L_s = 100.000$
$LT = 66.688$	$T = 64.019$	$LT = 66.688$
$ST = 33.353$	$R = 640.000$	$ST = 33.353$
	$SE = 0.067$	

-L- REV (RT) CURVE DATA

Pls Sta 183+33.742	PI Sta 184+31.073	Pls Sta 185+28.020
$\theta_s = 4^\circ 28' 34.4''$	$\Delta = 11^\circ 25' 28.4''$ (LT)	$\theta_s = 4^\circ 28' 34.4''$
$L_s = 100.000$	$L = 127.614$	$L_s = 100.000$
$LT = 66.688$	$T = 64.019$	$LT = 66.688$
$ST = 33.353$	$R = 640.000$	$ST = 33.353$
	$SE = 0.067$	

SEE SHEET 45 FOR -L- REV. PROFILE