
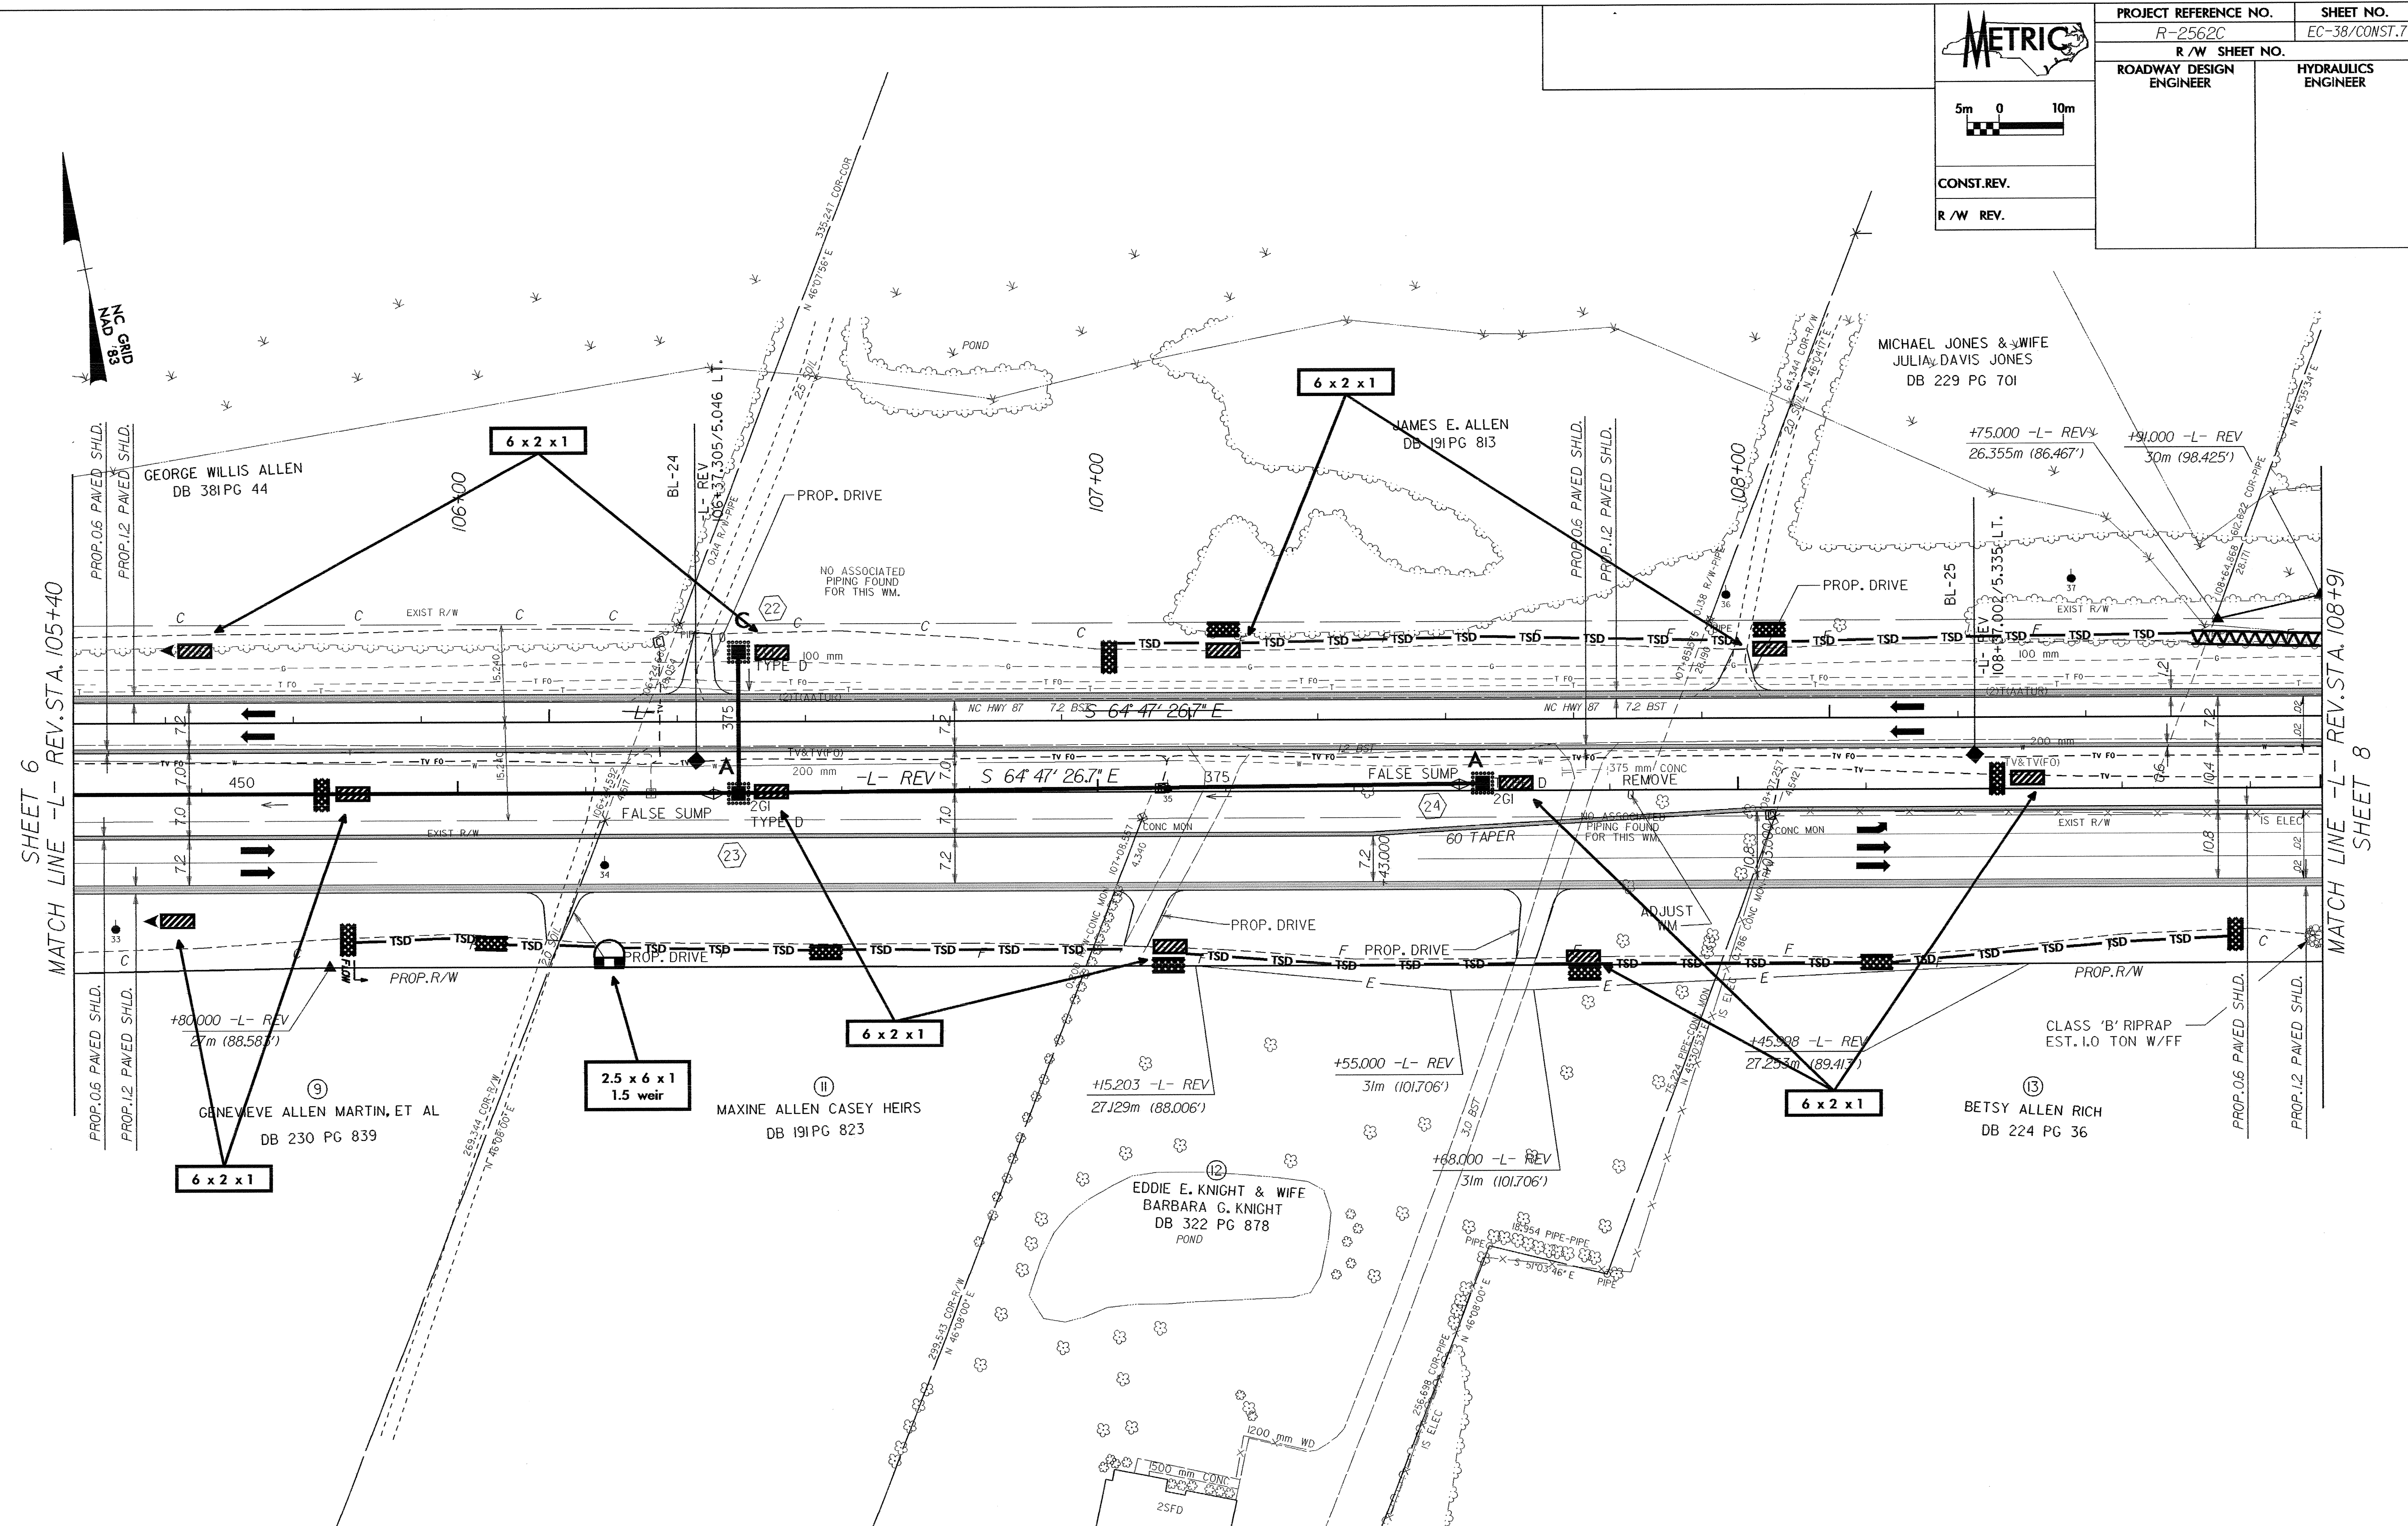


08/25/99  
 107.psh  
 d:\REV\

 5m 0 10m CONST. REV. R/W REV.	PROJECT REFERENCE NO. R-2562C	SHEET NO. EC-38/CONST.7
	ROADWAY DESIGN ENGINEER	HYDRAULICS ENGINEER



- DRIVEWAY NOTES:**
1. ALL PROP. DRIVEWAY RADII 3.0m UNLESS OTHERWISE SHOWN.
  2. PROP. DRIVEWAY WIDTHS AT END OF RADII SHALL BE 4.9m MIN. UNLESS OTHERWISE SHOWN. TAPER DRIVEWAY TO EXISTING DRIVEWAY WIDTH.

SEE SHEET 33 FOR -L- REV. PROFILE