


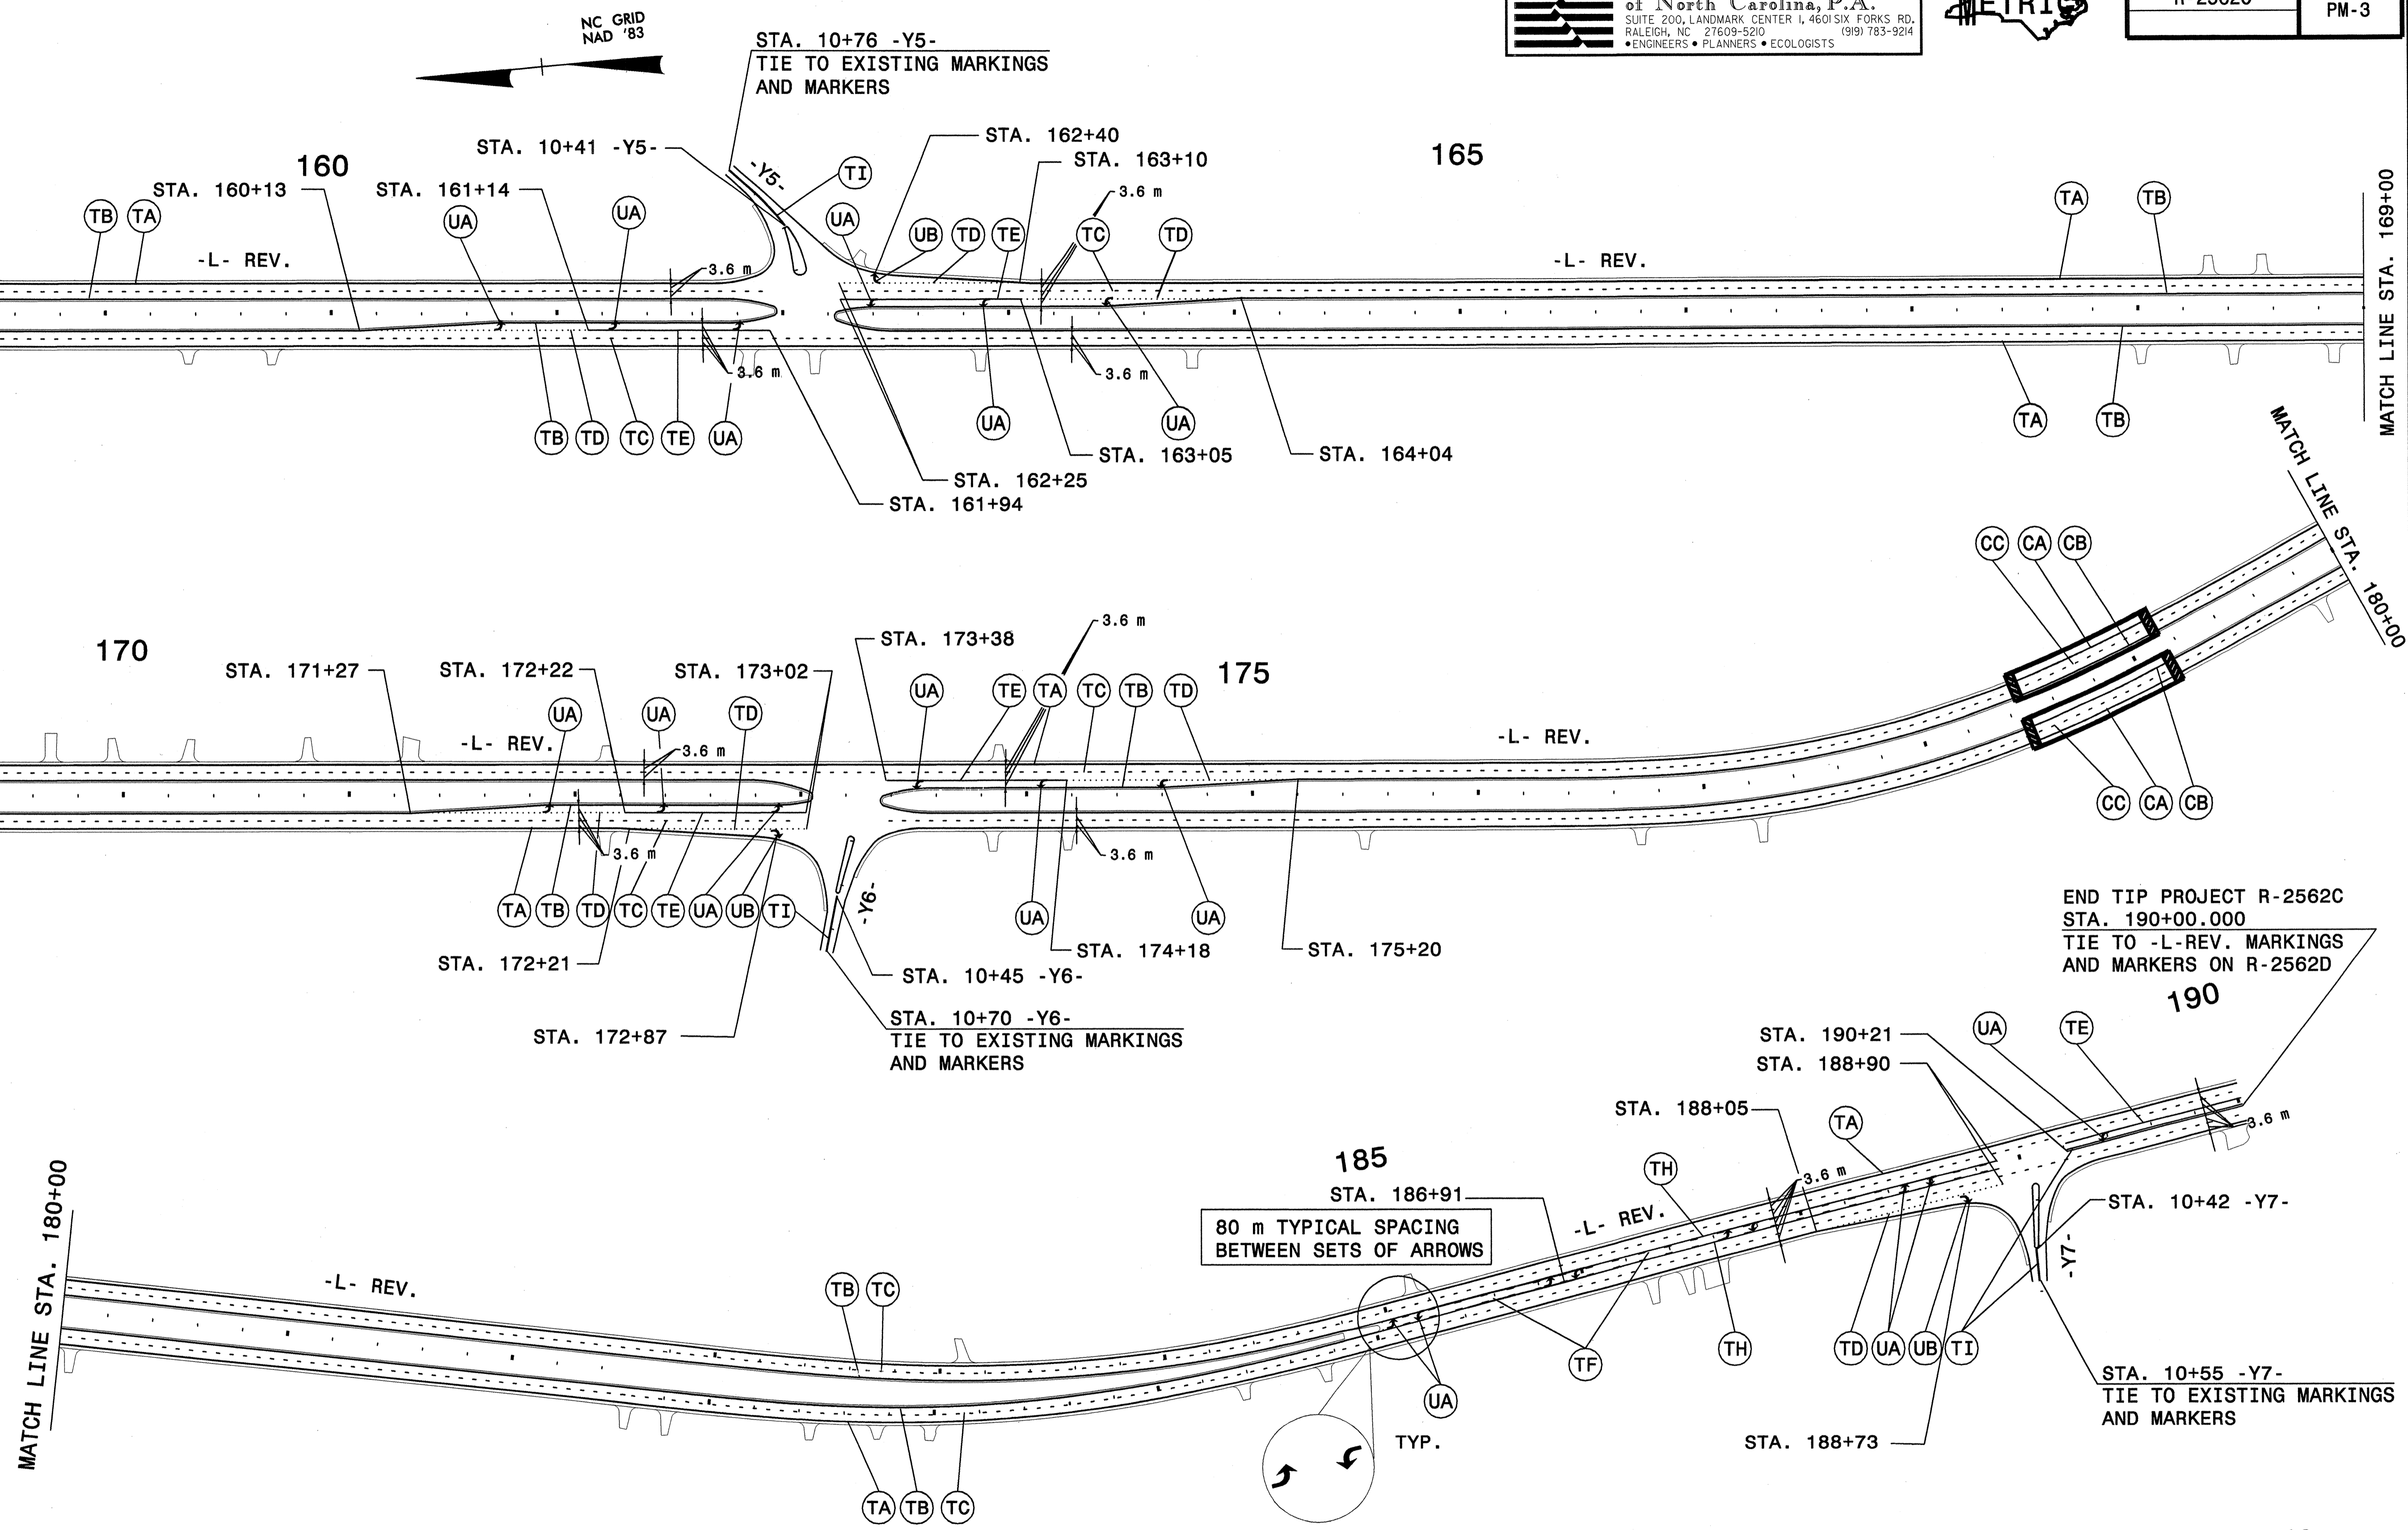

MATCH LINE STA. 158+00 SEE SHEET PM-2

MATCH LINE STA. 169+00



\$\$\$\$\$SYTIME\$\$\$\$\$  
\$\$\$\$\$DCONS\$\$\$\$\$  
\$\$\$\$\$USERNAME\$\$\$\$\$

SEE TITLE SHEET FOR FINAL PAVEMENT MARKING SCHEDULE

REFER TO RSD 1250.01  
AND RSD 1253.01 FOR  
PLACEMENT OF SNOWPLOWABLE  
RAISED PAVEMENT MARKERS

APPROVED: *Michele C. Brane* DATE: 8/31/04

PAVEMENT MARKING PLAN		REVISIONS
SCALE: 1:1500	DATE: 8/31/04	
DWG. BY: GS	DESIGN BY: MRB	
REVIEWED BY: MRB		
CADD FILE: R2562C_3.PMP		