


STA. 95+56 -L-
TIE TO EXISTING MARKINGS
AND MARKERS

KCI Associates
of North Carolina, P.A.
SUITE 200, LANDMARK CENTER I, 4601 SIX FORKS RD.
RALEIGH, NC 27609-5210 (919) 783-9214
ENGINEERS • PLANNERS • ECOLOGISTS



PROJ. REFERENCE NO. R-2562C	SHEET NO. PM-1
--------------------------------	-------------------

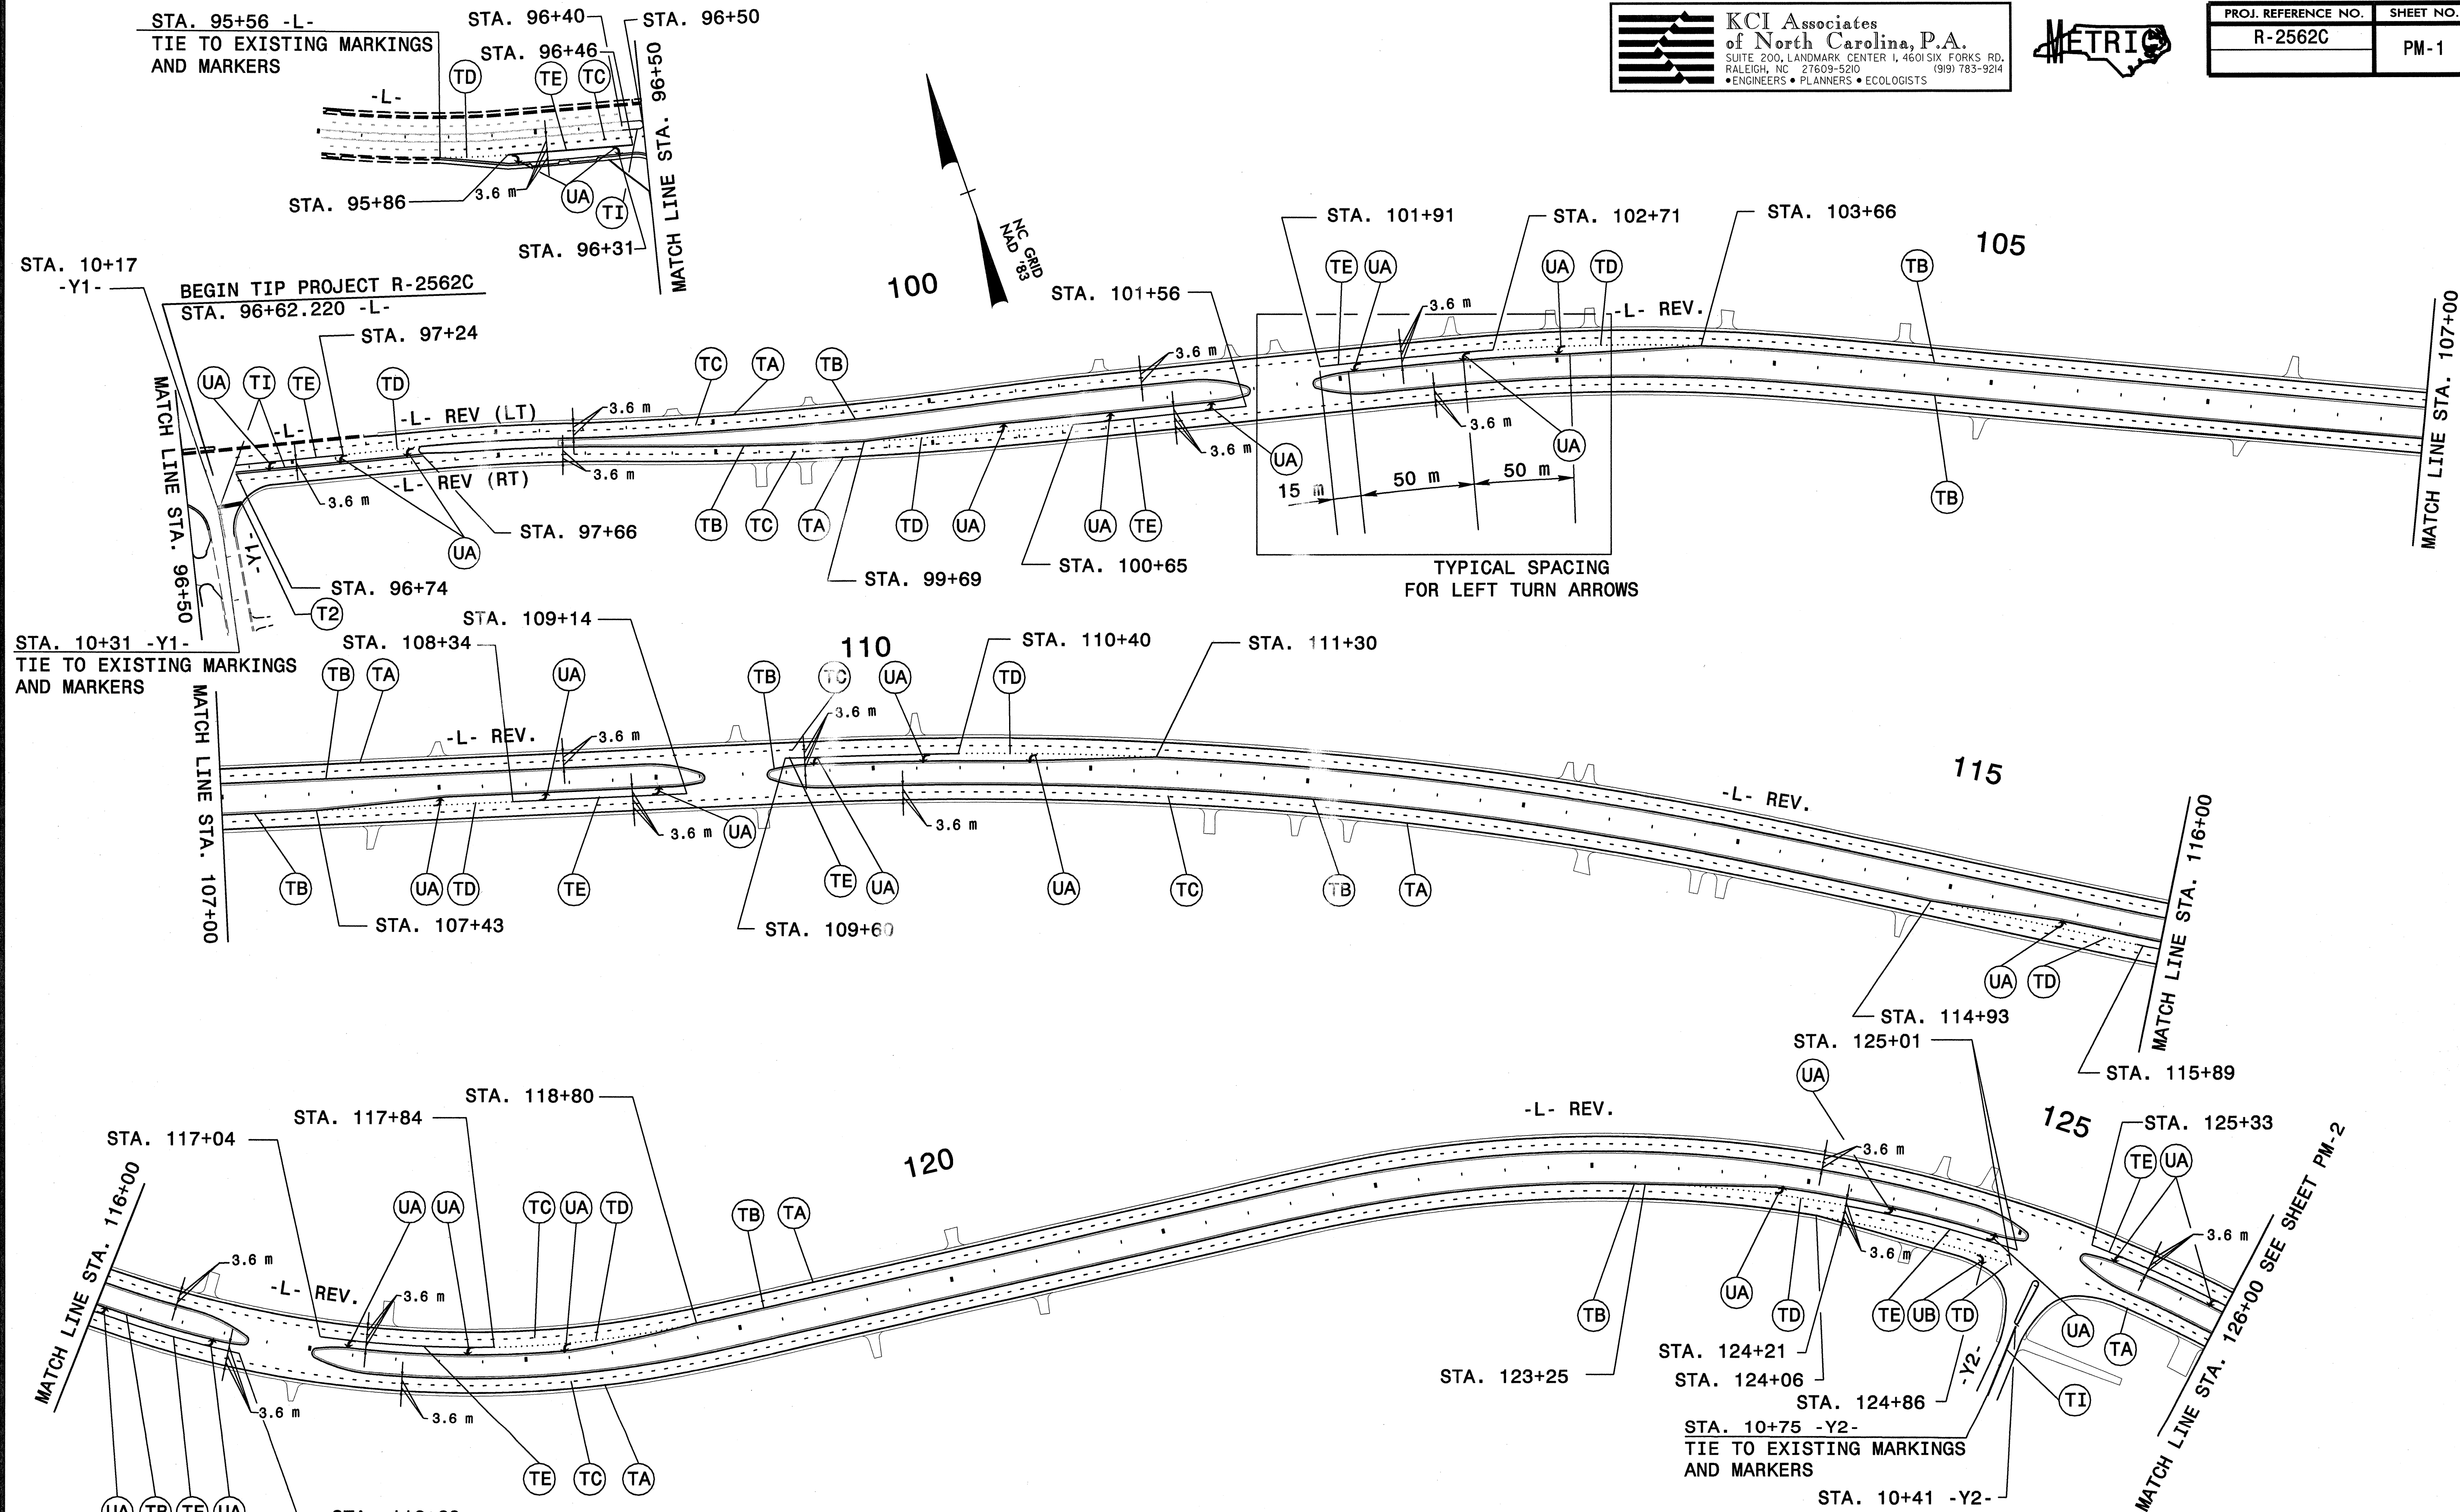

SEE TITLE SHEET FOR FINAL PAVEMENT MARKING SCHEDULE

REFER TO RSD 1250.01
AND RSD 1253.01 FOR
PLACEMENT OF SNOWPLOWABLE
RAISED PAVEMENT MARKERS

APPROVED: *Michelle R. Braine* DATE: 8/31/04
SEAL
NORTH CAROLINA
PROFESSIONAL
ENGINEER
MICHELLE R. BRAINE
22781

PAVEMENT MARKING PLAN	
SCALE: 1:1500	REVISIONS
DATE: 8/31/04	
DWG. BY: GS	
DESIGN BY: MRB	
REVIEWED BY: MRB	
CADD FILE: r2562c_1.pmp	