


| SIGNAL FACE | INTERVAL |     |
|-------------|----------|-----|
|             | 1        | 2   |
| 11          | ON       | OFF |
| 12          | OFF      | ON  |
| 21,22,23,24 | ON       | OFF |

**SIGNAL FACE I.D.**

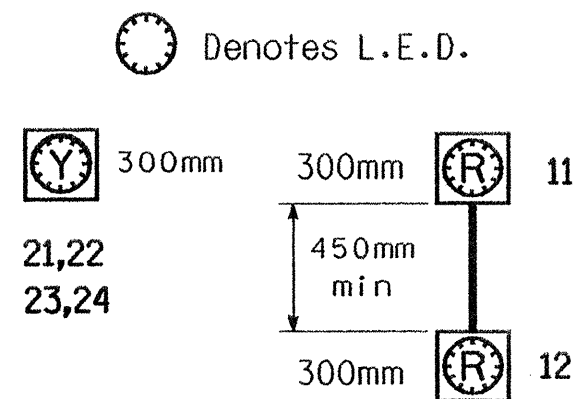


Flasher

**NOTES**

1. Refer to "Roadway Standard Drawings NCDOT" dated January 2002 and "Standard Specifications for Roads and Structures" dated January 2002.
2. Locate new cabinet so as not to obstruct sight distance of vehicles turning right on red.

| PLAN QUANTITIES |        |
|-----------------|--------|
| Pay Item        | Meters |
| Signal Cable    | 175    |
| Messenger Cable | 0      |
| Lead-in Cable   | 0      |

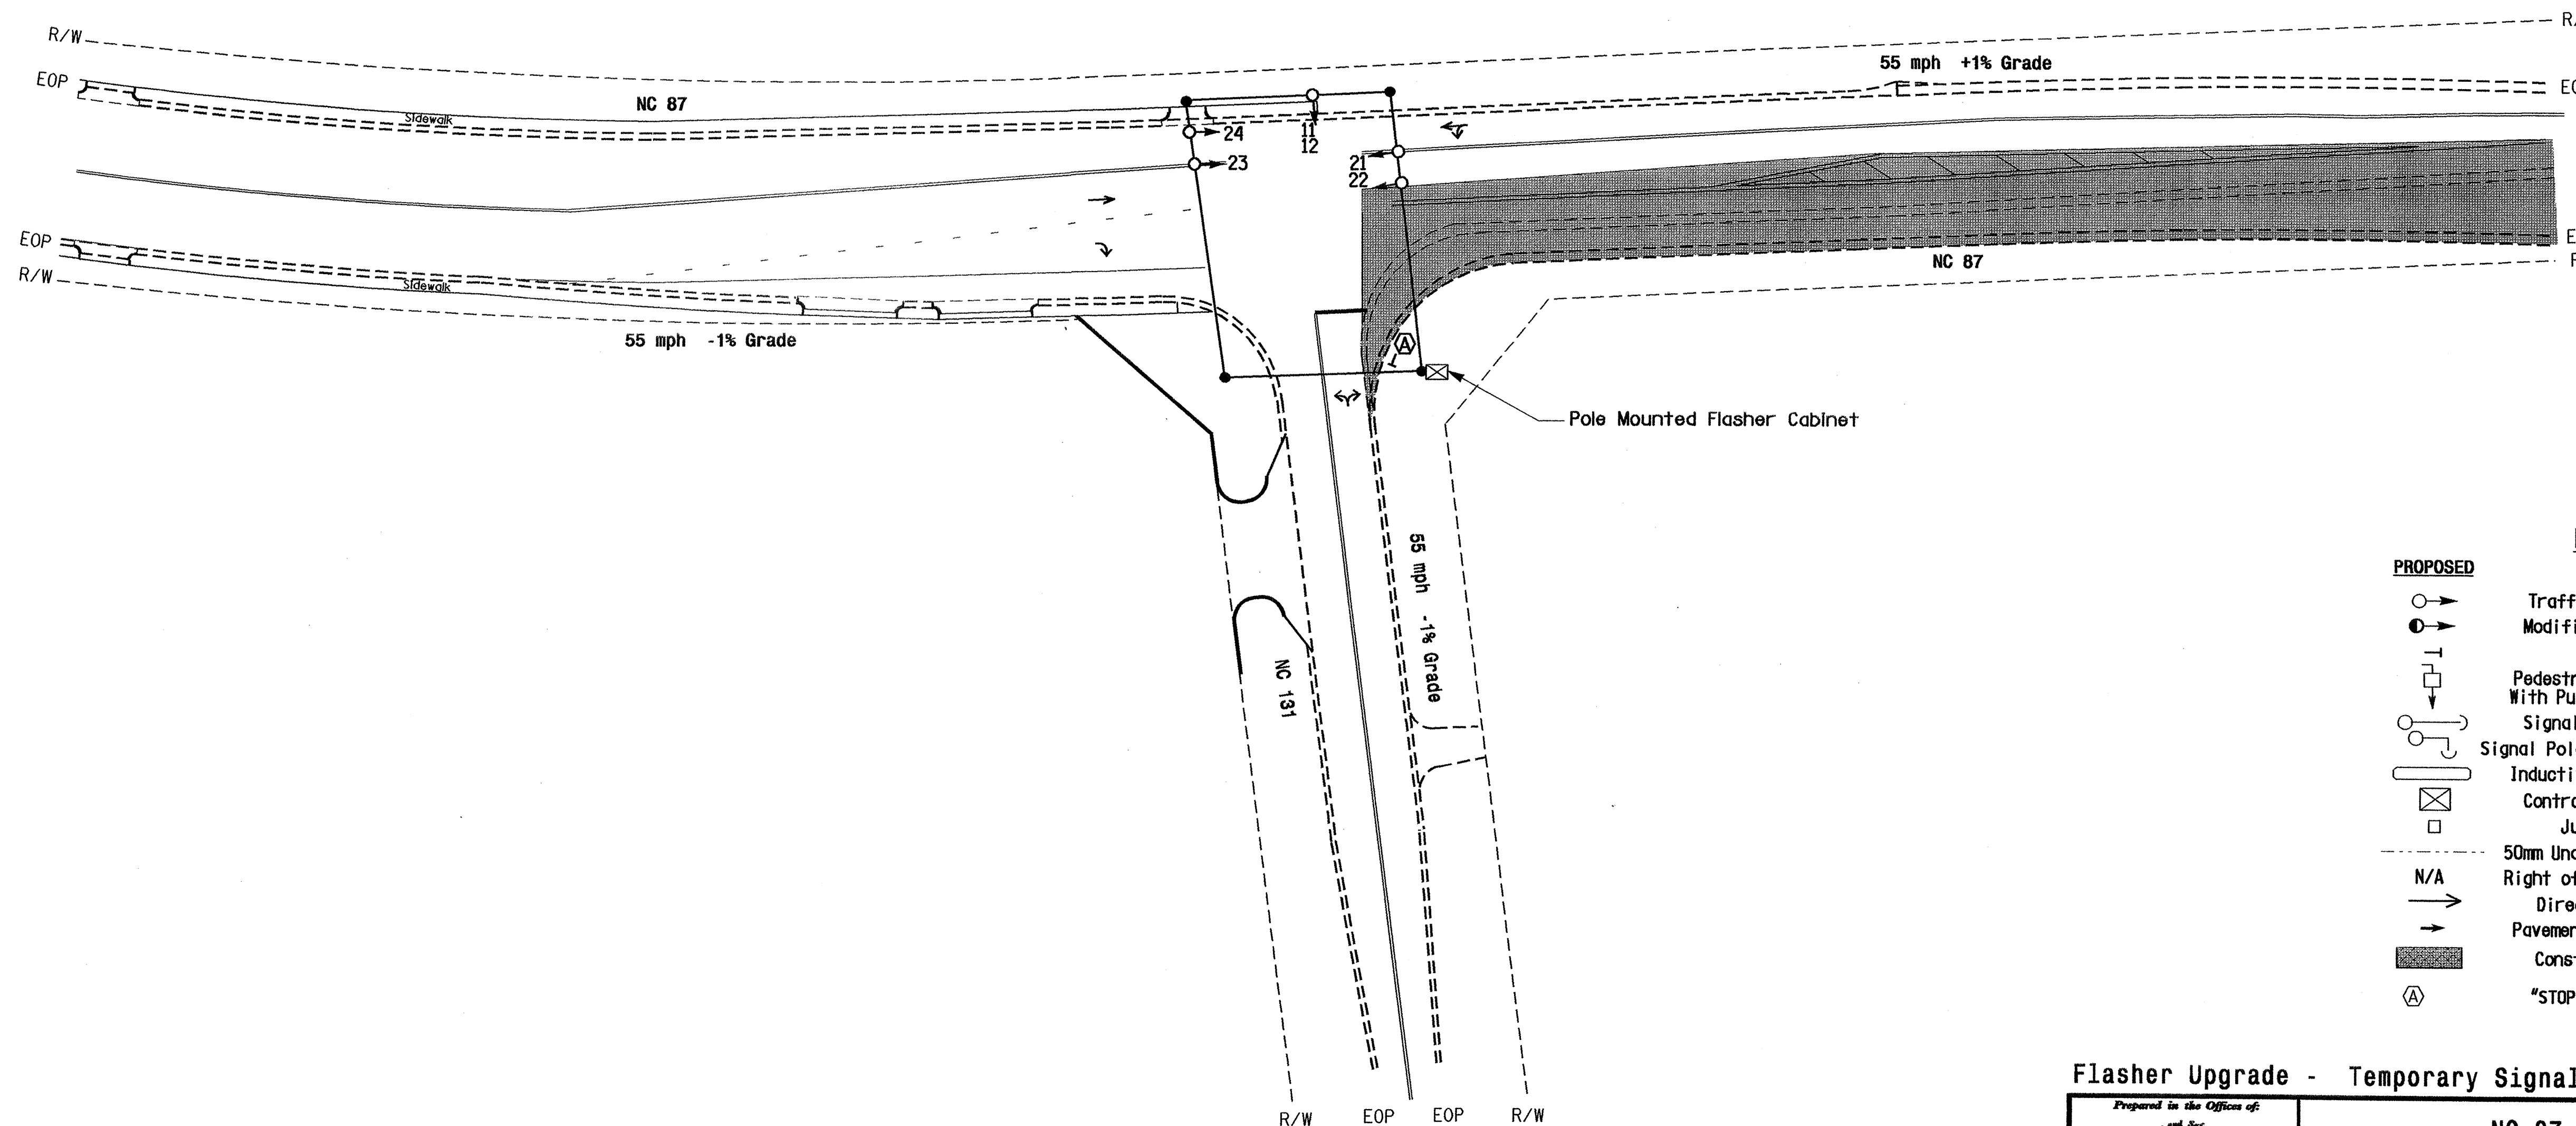

| PROPOSED | LEGEND                        | EXISTING |
|----------|-------------------------------|----------|
|          | Traffic Signal Head           |          |
|          | Modified Signal Head          | N/A      |
|          | Sign                          |          |
|          | Pedestrian Signal Head        |          |
|          | Signal Pole with Guy          |          |
|          | Signal Pole with Sidewalk Guy |          |
|          | Inductive Loop Detector       |          |
|          | Controller & Cabinet          |          |
|          | Junction Box                  |          |
|          | 50mm Underground Conduit      |          |
| N/A      | Right of Way with Marker      |          |
|          | Directional Arrow             |          |
|          | Pavement Marking Arrow        |          |
|          | Construction Zone             |          |
|          | "STOP" Sign (R1-1)            |          |

Flasher Upgrade - Temporary Signal 1 - TCP Phase I Step 1

|   |                                   |            |                               |
|---|-----------------------------------|------------|-------------------------------|
|   | <b>NC 87 at NC 131</b>            |            |                               |
|   | Division 6 Bladen County Tar Heel |            |                               |
| PLAN DATE: August 2004<br>PREPARED BY: Luhr | REVIEWED BY: C. J. Collins        |            | 9/2/04<br>DATE                |
| SCALE: 1:500                                | REVISIONS                         | INIT. DATE |                               |
| 122 N. McDowell St., Raleigh, NC 27603      |                                   |            | SIG. INVENTORY NO. 06-0873 T1 |

01-SEP-2004 10:54  
 C:\P\2562C\1-1\HIGHWAY\1-TCP\PROJ\1-RR-2562C\000\FEL-1\4660013-1.SIG  
 1:Luhr