


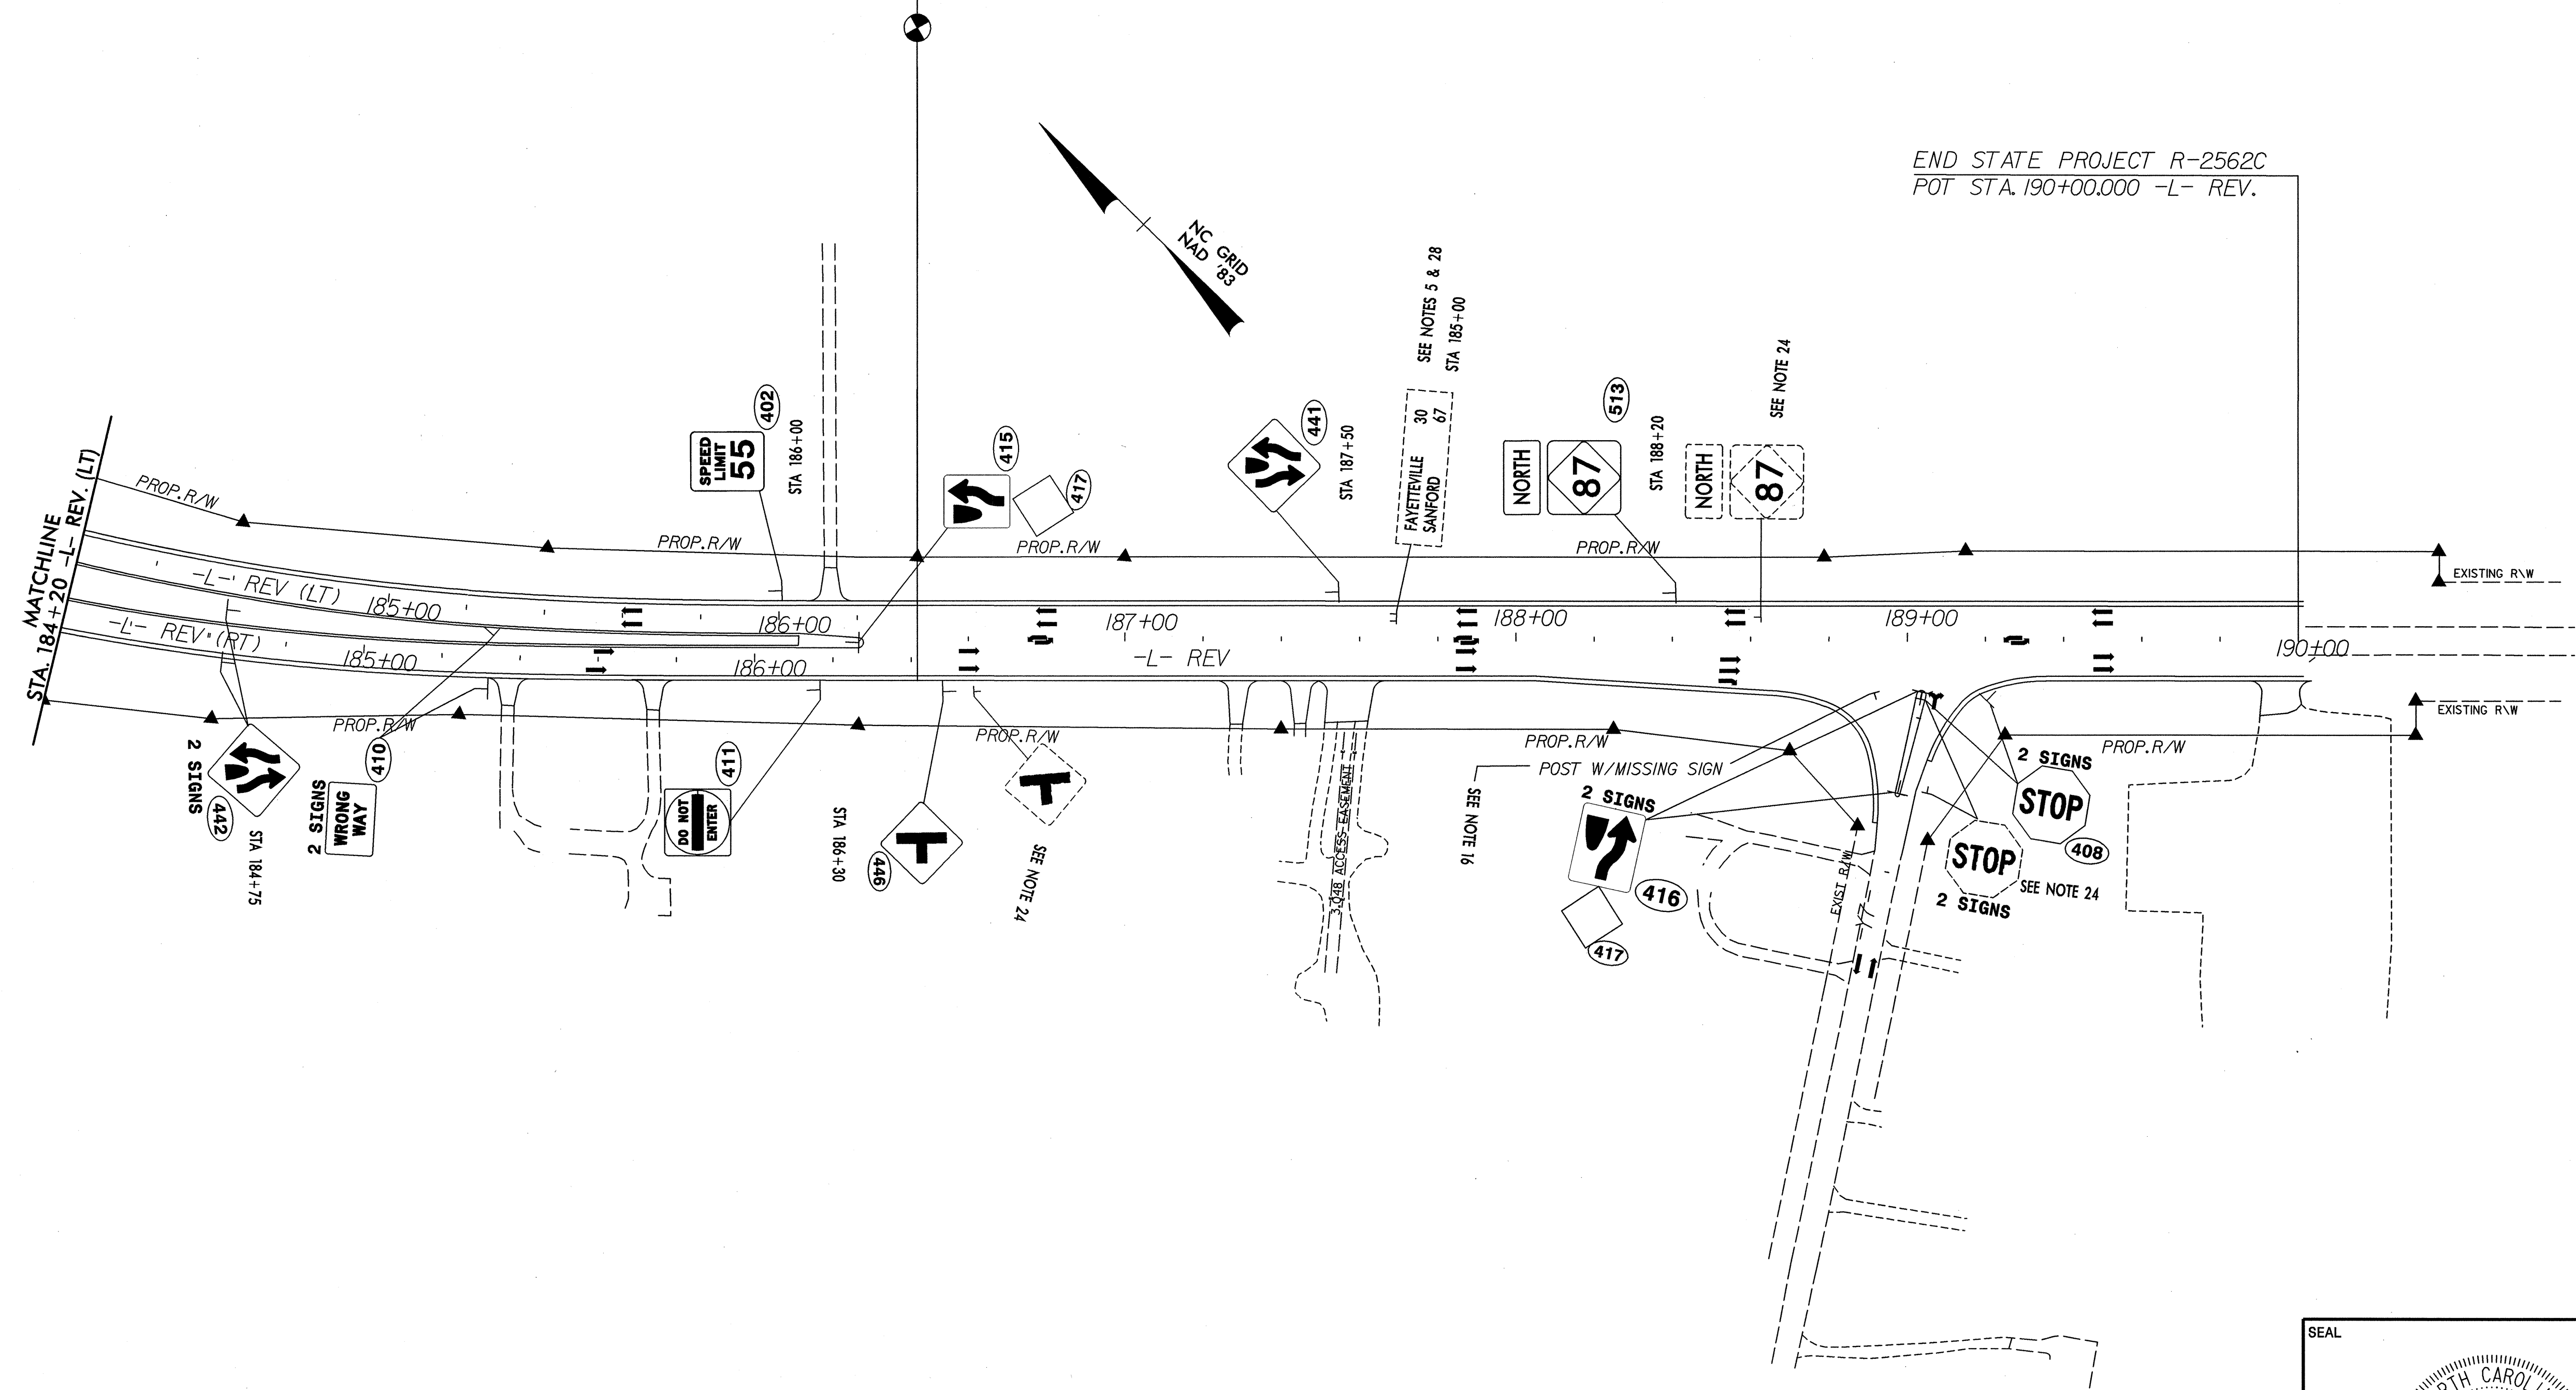

EQUALITY

POT STA. 186+35.401 -L- REV (LT) (5.4 LT) LB=
 POT STA. 186+41.594 -L- REV (RT) (5.4 RT) LB=
 POT STA. 186+46.994 -L- REV LA

END STATE PROJECT R-2562C
 POT STA. 190+00.000 -L- REV.



SEAL

SEAL NOT VALID UNLESS SIGNED AND DATED

 SYSTEMS
