


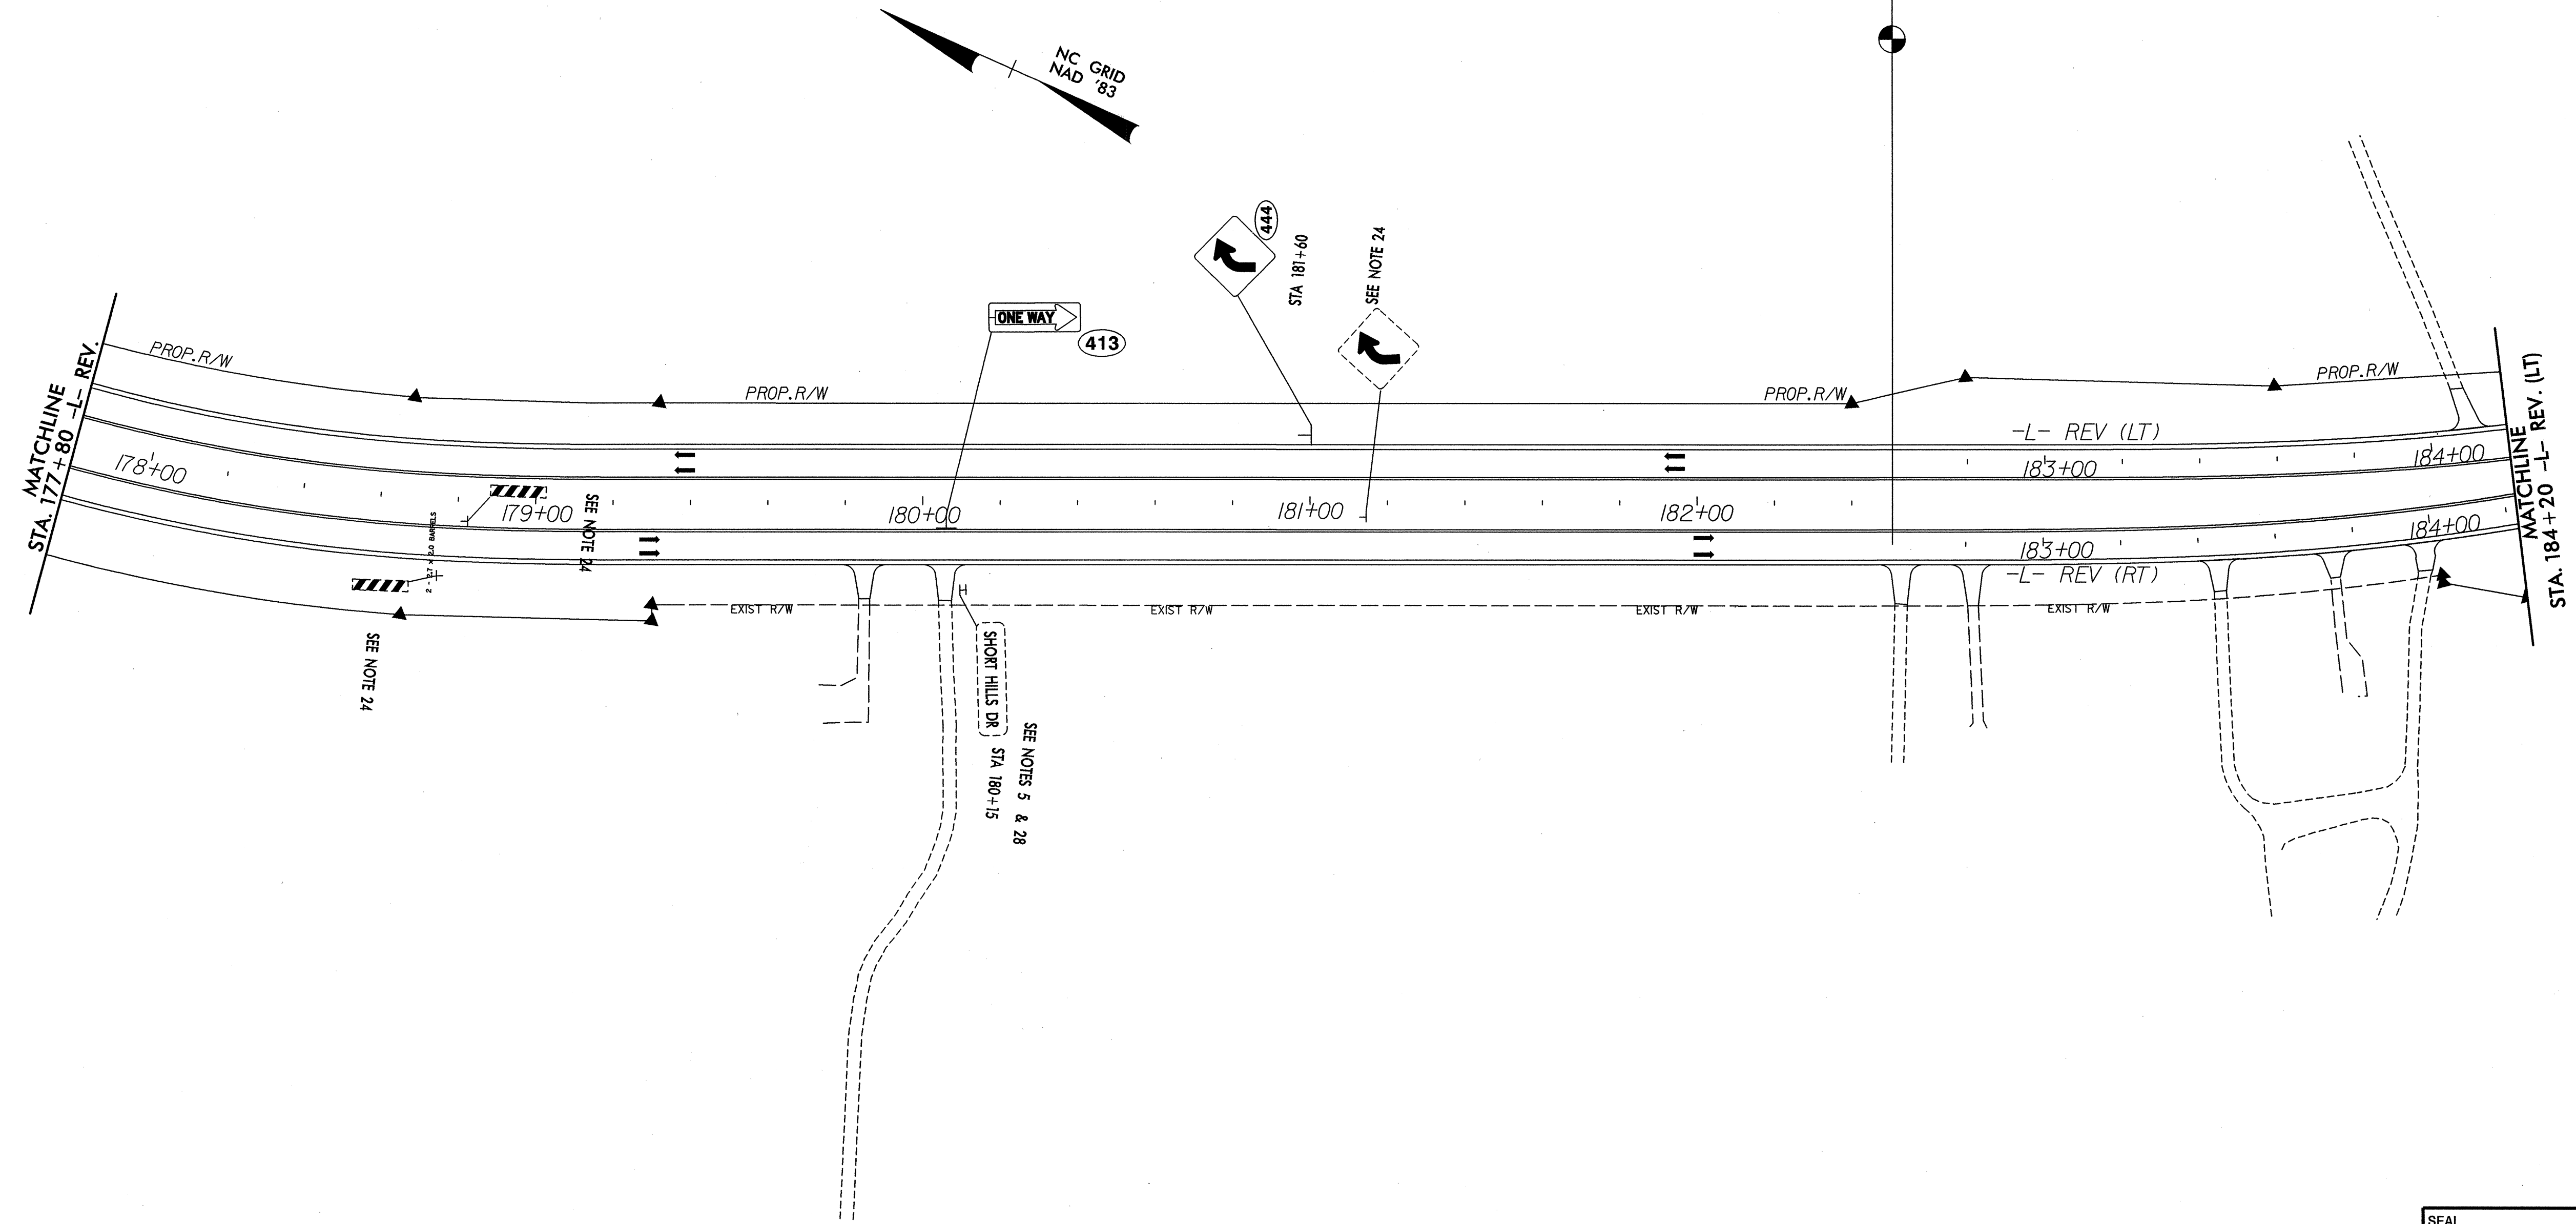

EQUALITY  
 POT STA. 182+50.441 -L- REV LB =  
 POT STA. 182+60.600 -L- REV (LT) (10.6 LT) LA=  
 POT STA. 182+61.041 -L- REV (RT) (10.6 RT) LA



SEAL

SEAL NOT VALID UNLESS SIGNED AND DATED

\*\*\*\*\*  
 SYSTEMS  
 \*\*\*\*\*