



ARCADIS

G & M of North Carolina, Inc.
WWW.ARCADIS-US.COM
801 Corporate Center Drive, Suite 300
Raleigh, NC 27607-5073
Tel: 919/854-1282 Fax: 919/854-5448

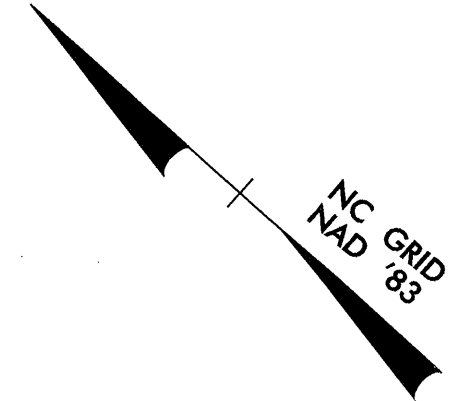

PROJECT REFERENCE NO.	SHEET NO.
R-2562 C	SIGN-10

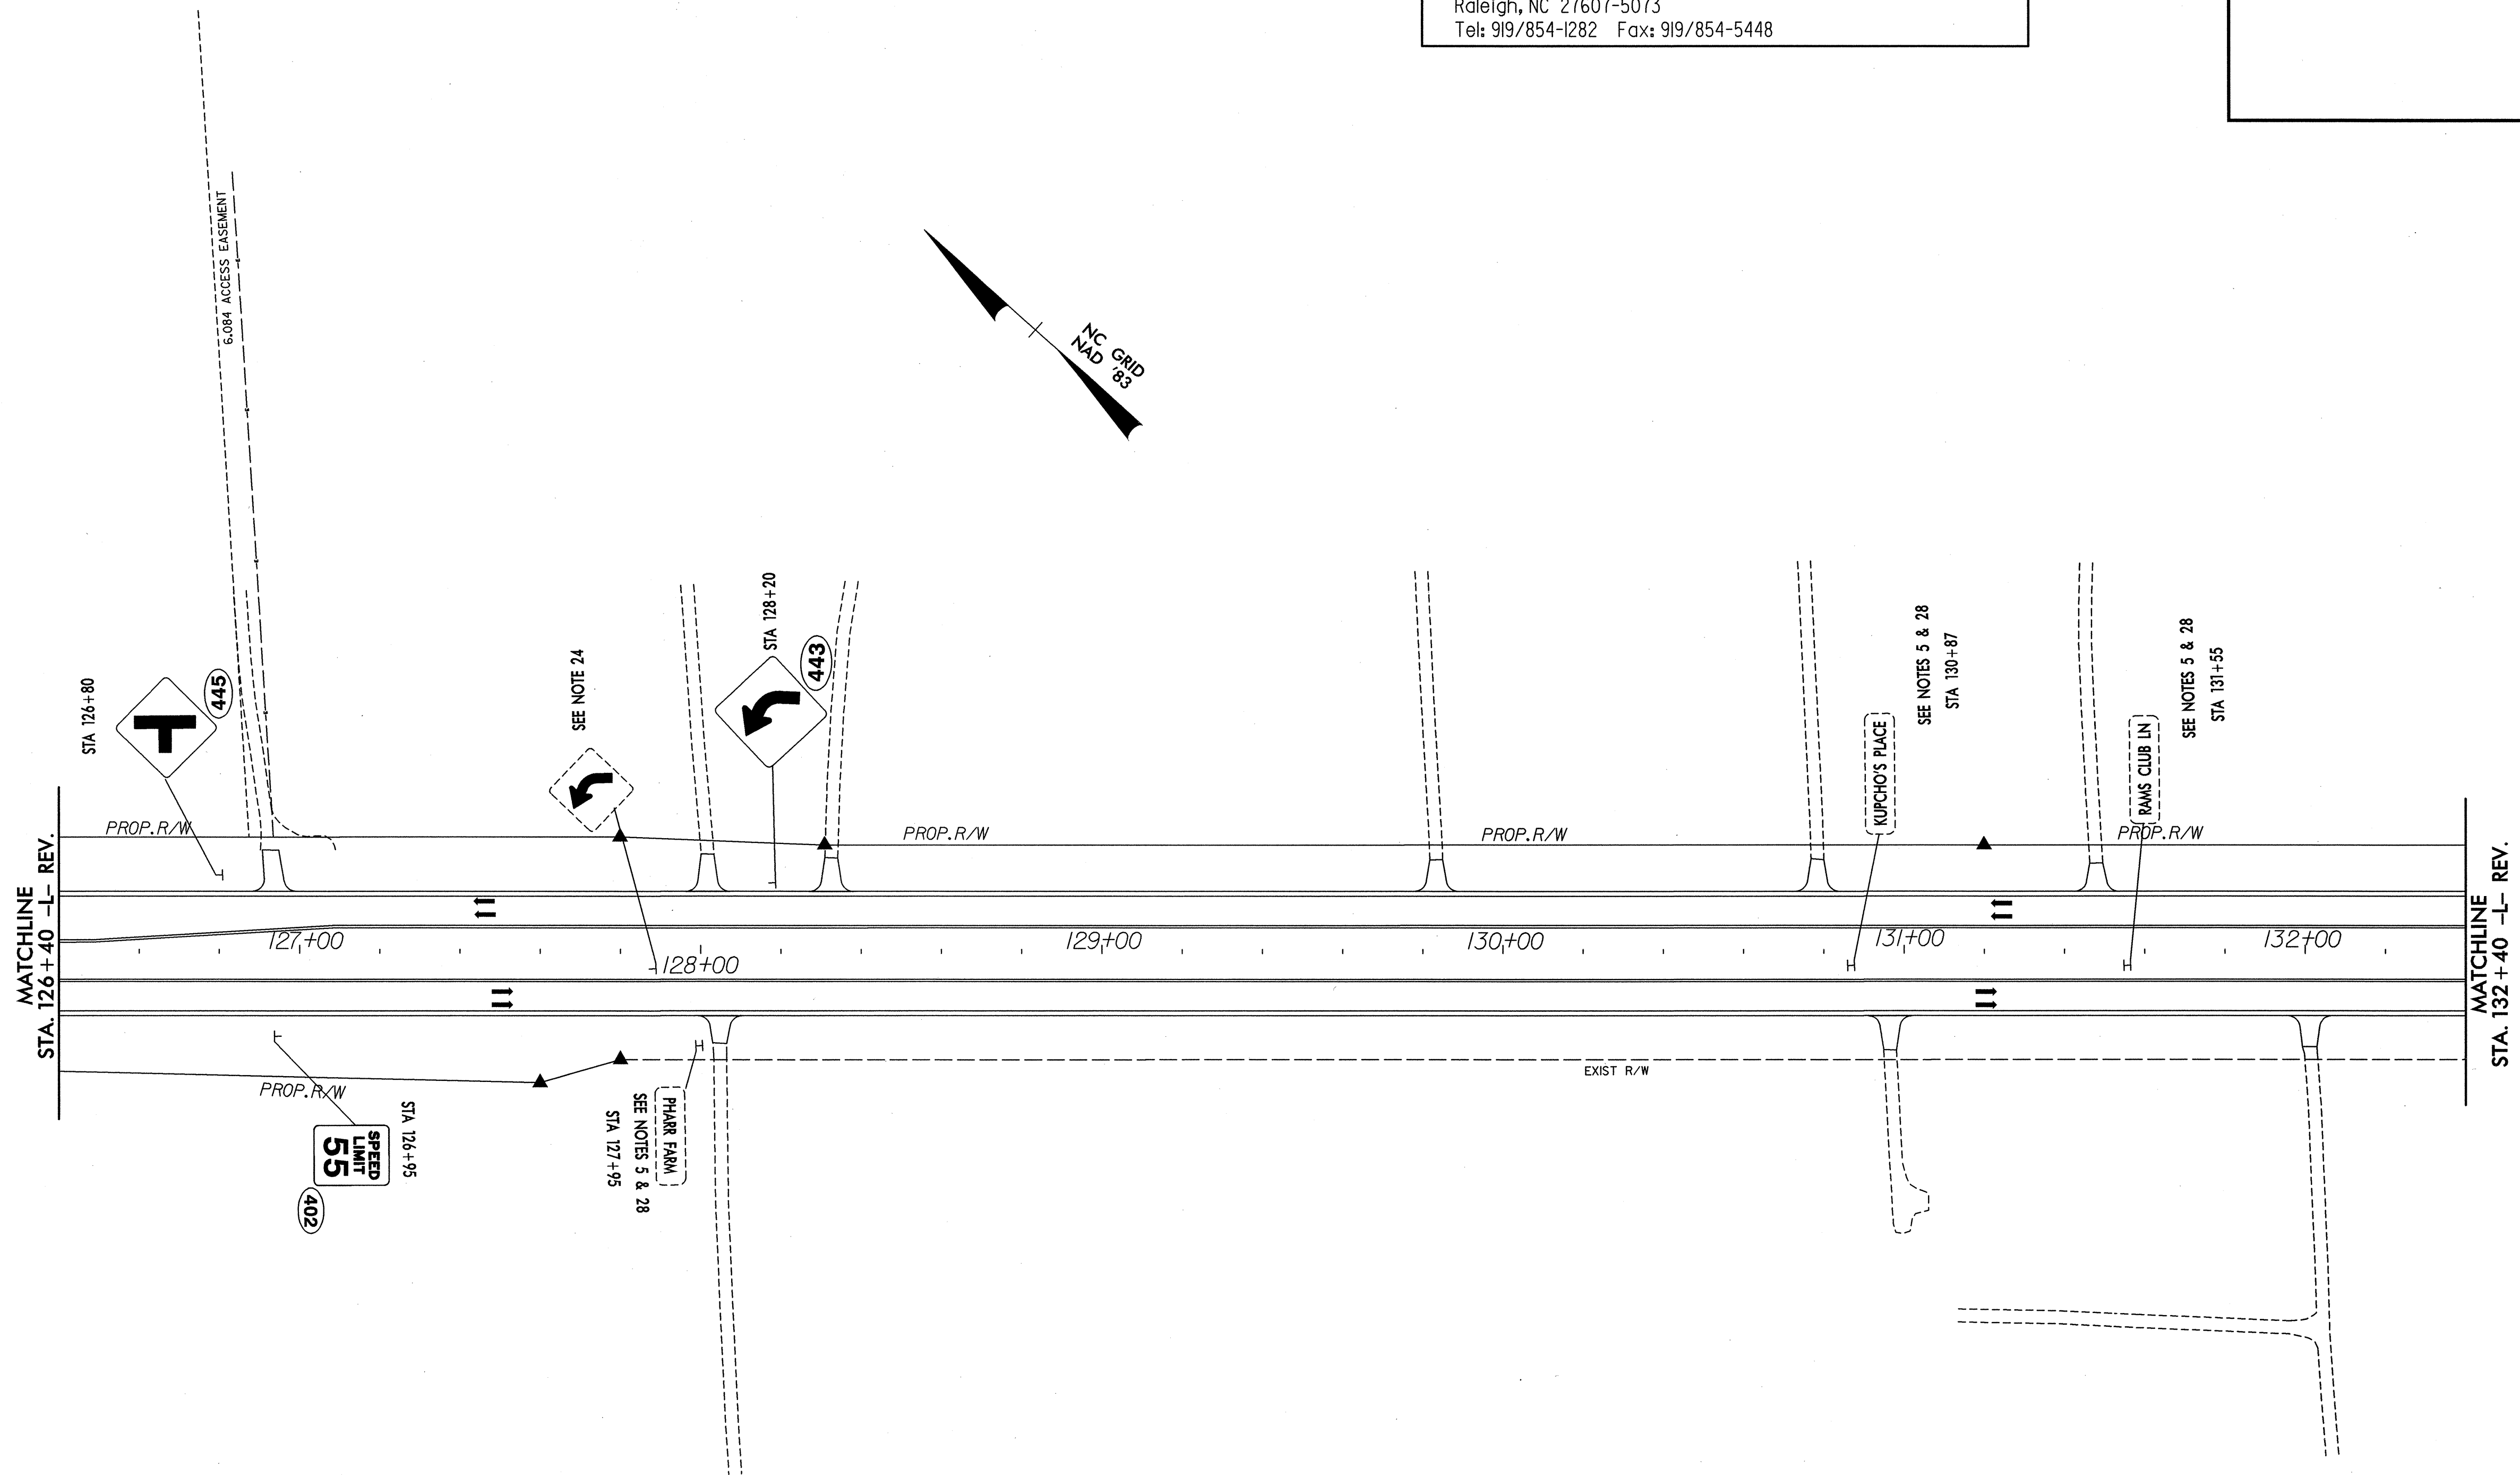

 01/27/04 11:58 AM
 01/27/04 11:58 AM
 01/27/04 11:58 AM
 01/27/04 11:58 AM
 01/27/04 11:58 AM

SEAL

SEAL NOT VALID UNLESS SIGNED AND DATED