

T.I.P.: R-2562C

CONTRACT: C201117





STATE OF NORTH CAROLINA
DEPARTMENT OF TRANSPORTATION

SIGNING PLANS
BLADEN COUNTY

LOCATION: NC 87 FROM NC 131 TO SR 1191

INDEX

SHEET NO.	DESCRIPTION
1	TITLE SHEET
2	SUMMARY OF QUANTITIES and applicable ROADWAY STANDARD DRAWINGS
3	NOTES
4	E AND F SHEETS
5-19	SIGN ROADWAY SHEETS

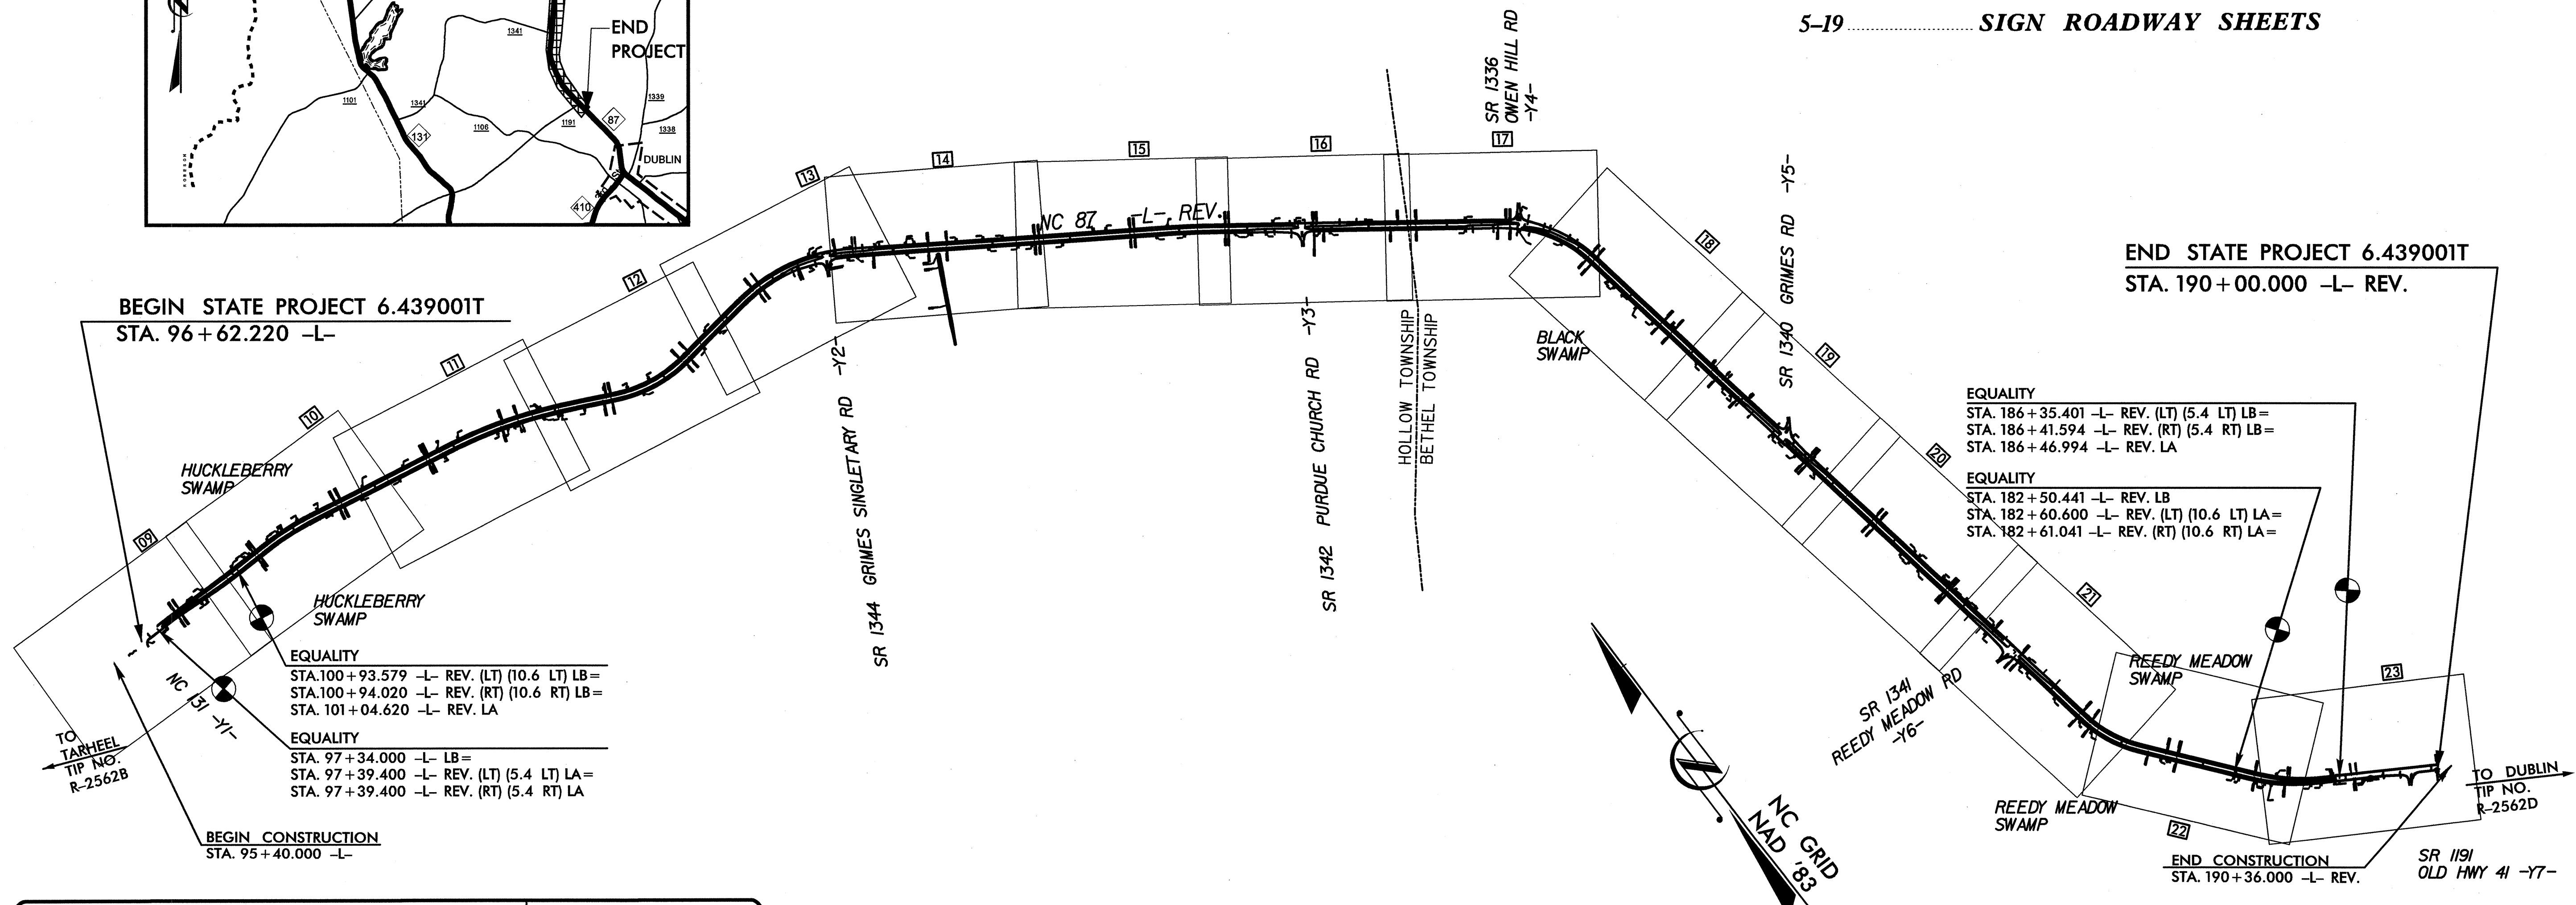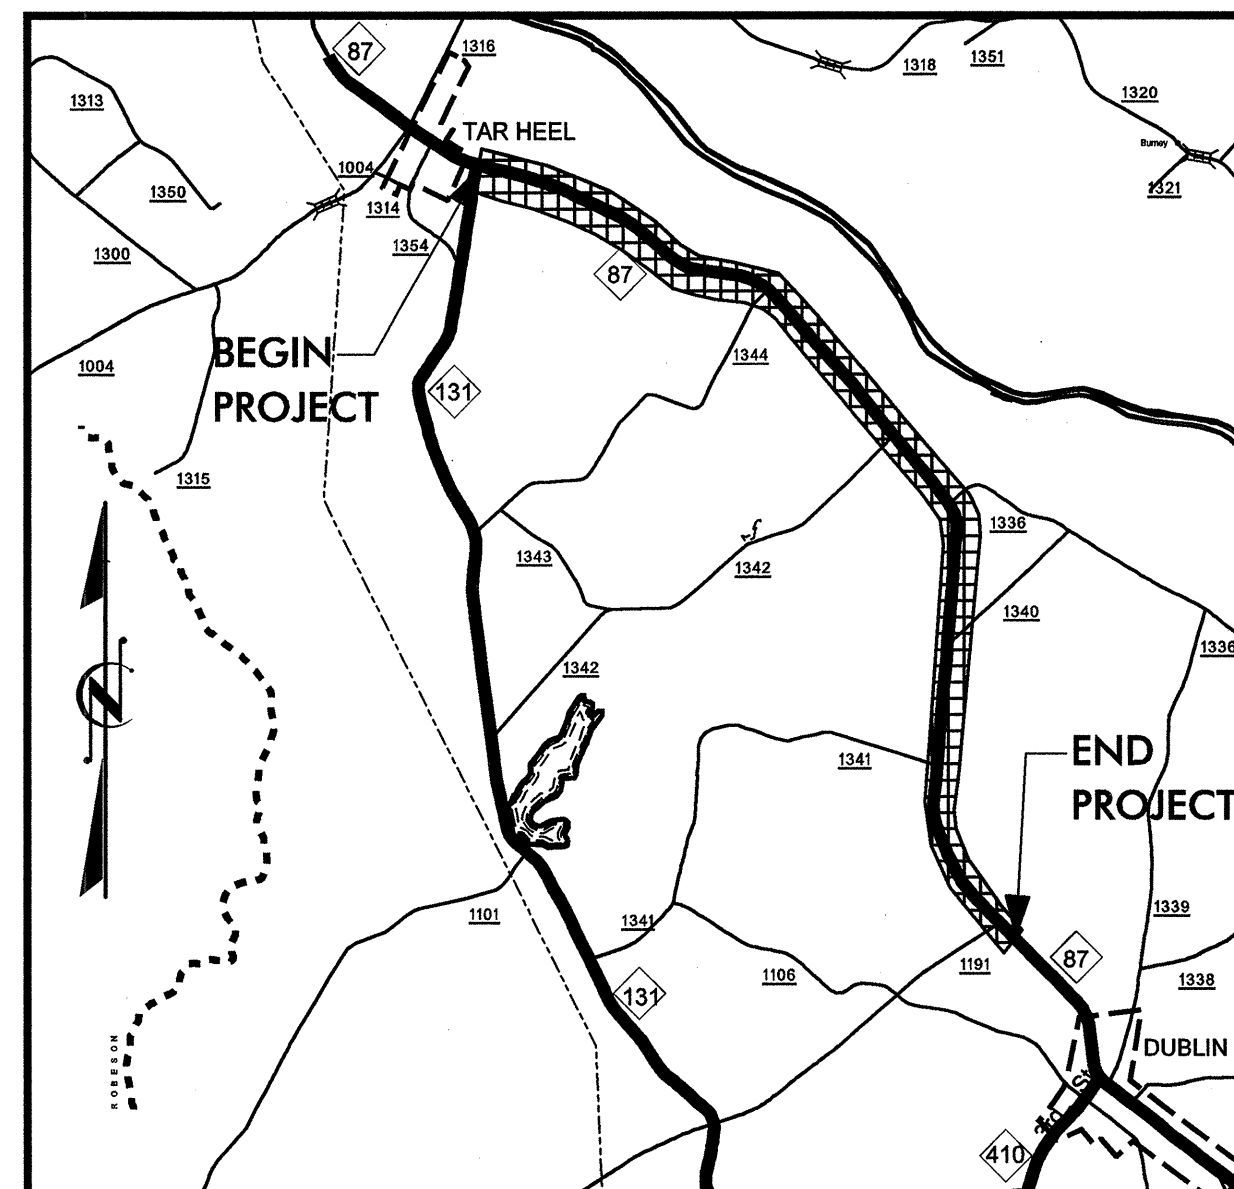


N.C.D.O.T. SIGNING SECTION

RON KING, P.E. SIGNING ENGINEER

AYMAN ALQUDWAH, P.E. SIGNING PROJECT ENGINEER

MITCH EATON SIGNING PROJECT DESIGN ENGINEER

SIGNING DESIGNER

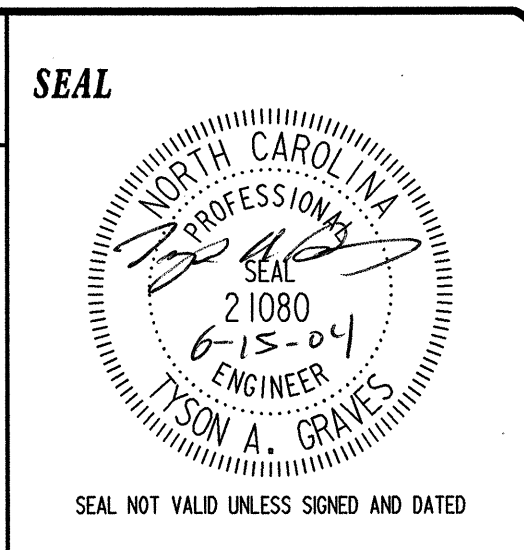

ARCADIS
G & M of North Carolina, Inc.
WWW.ARCADIS-US.COM
801 Corporate Center Drive, Suite 300
Raleigh, NC 27607-5073
Tel: 919/854-1282 Fax: 919/854-5448