
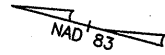


N. B. CARROLL, JR AND WIFE EUNICE MILDRED CARROLL

N. B. CARROLL, JR AND WIFE EUNICE MILDRED CARROLL

**NOTE:**  
BORINGS BX AND EBX WERE COMPLETED BY NCDOT ON 01/14/04 AND 01/21/04.

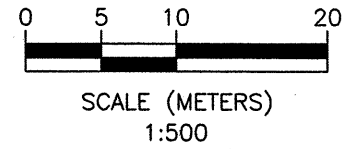

**SKEW = 90°**

**BORING LOCATION PLAN**  
DUAL BRIDGES ON NC 87 OVER REEDY MEADOW SWAMP  
NCDOT PROJECT NO. 34467.1.1 (R-2562C)  
F.A. No. N/A  
BLADEN COUNTY, NORTH CAROLINA

<b>MACTEC ENGINEERING AND CONSULTING, INC.</b> RALEIGH, NORTH CAROLINA		
REVISIONS	DRAWN: R.R.	DATE: 05/19/04
06/16/04	DFT CHECK: W.B.D.	JOB : 6468-04-0650
	ENG CHECK: S.J.C.	DWG: 3