


SITE LOCATION MAP
 Dual Bridges on NC 87 Over
 Reedy Meadow Swamp
 N.C. DOT Project No.: 34467.1.1 (R-2562C)
 F.A. No.: NA
 Bladen County, North Carolina

MACTEC
 ENGINEERING AND CONSULTING, INC.
 RALEIGH, NORTH CAROLINA

DWG: 1 DATE: May 2004

REF: Street Atlas, DeLorme, 1999 SCALE: 1" = 0.5 miles MACTEC JOB NO: 6468-04-0650

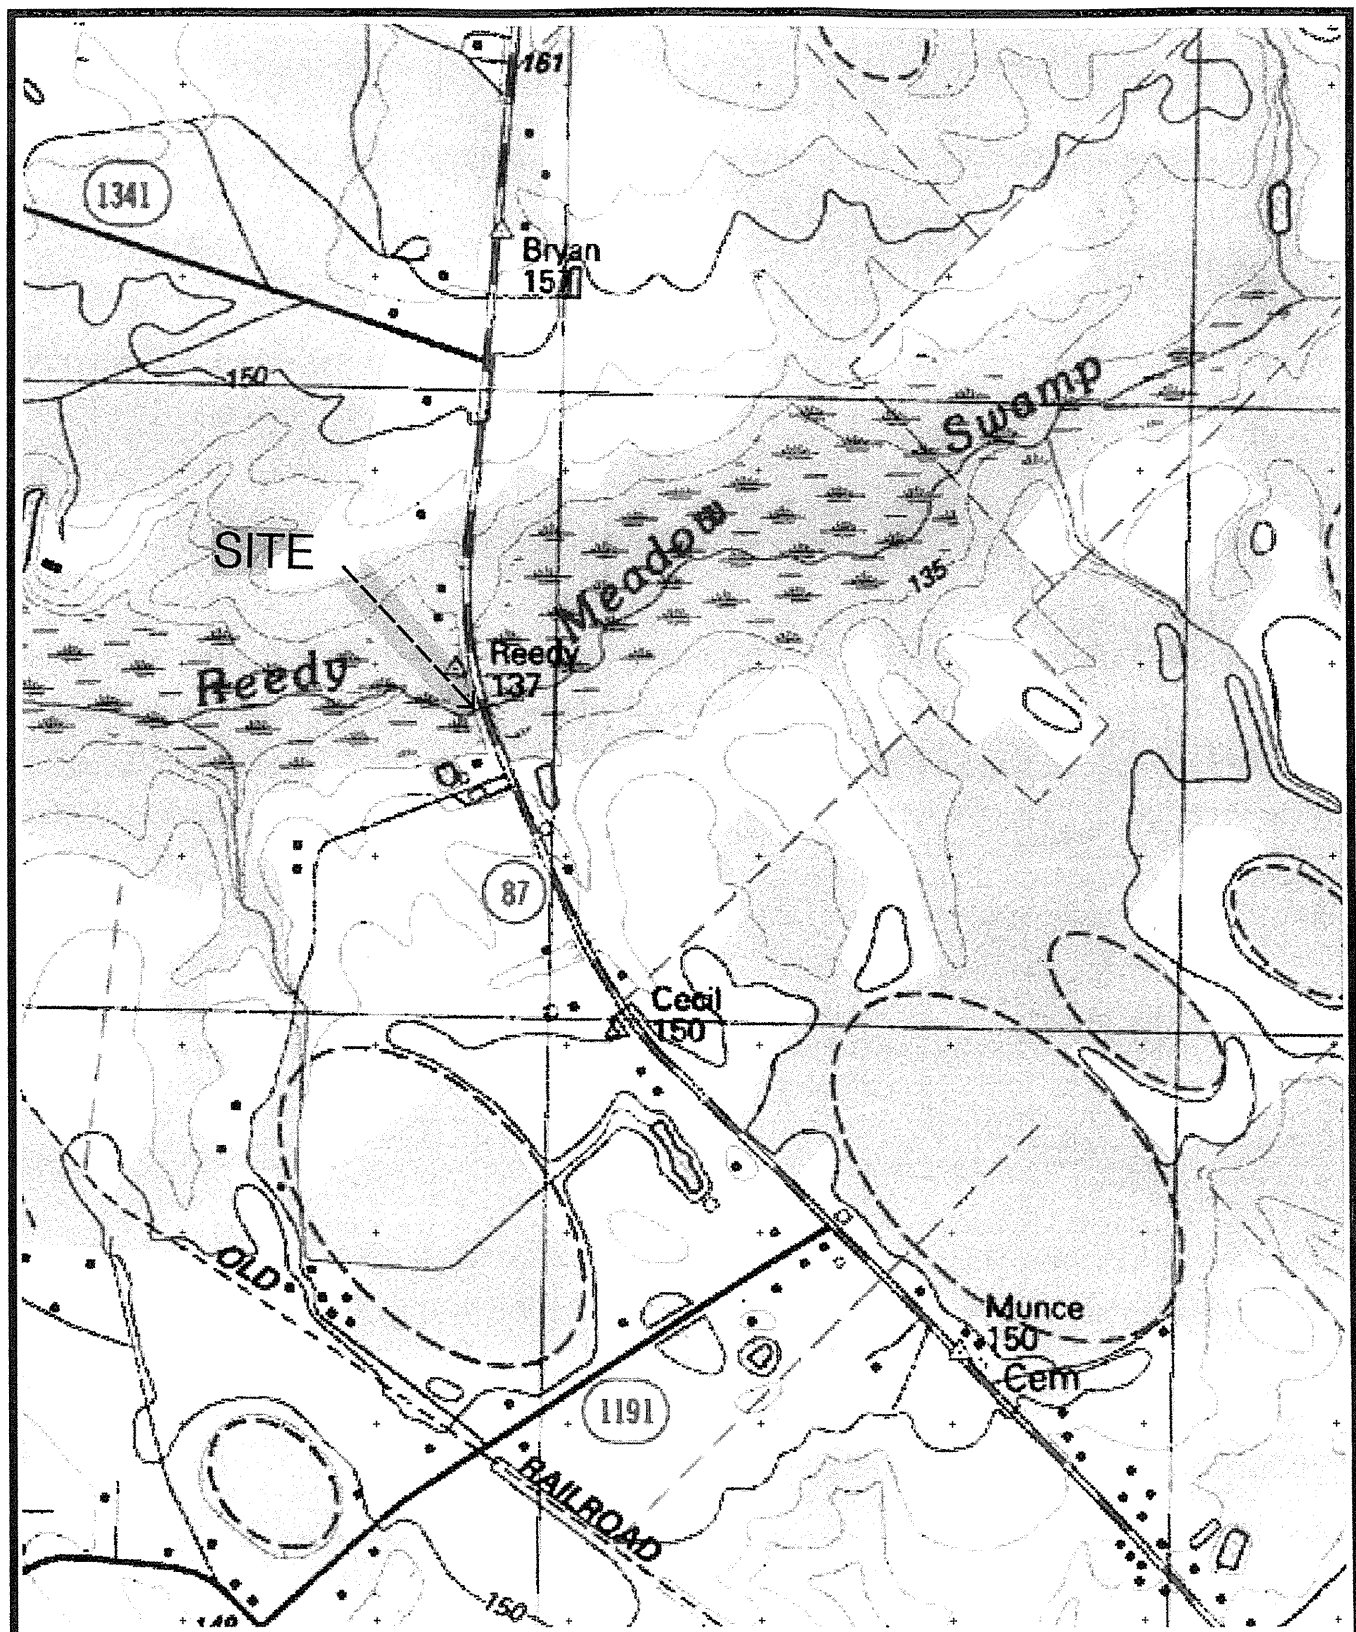

TOPOGRAPHIC SITE MAP
 Dual Bridges on NC 87 Over
 Reedy Meadow Swamp
 N.C. DOT Project No.: 34467.1.1 (R-2562C)
 F.A. No.: NA
 Bladen County, North Carolina
 Contour Interval 5 Feet

MACTEC
 ENGINEERING AND CONSULTING, INC.
 RALEIGH, NORTH CAROLINA

DWG: 2 DATE: May 2004

REF: USGS Quad-Dublin, NC SCALE: 1" = 12,000" MACTEC JOB NO: 6468-04-0650