


PLAN - FLOOR SLAB

PROJECT NO. R-2562C  
BLADEN COUNTY  
 STATION: 155+04.780 -L- REV

SHEET 3 OF 8

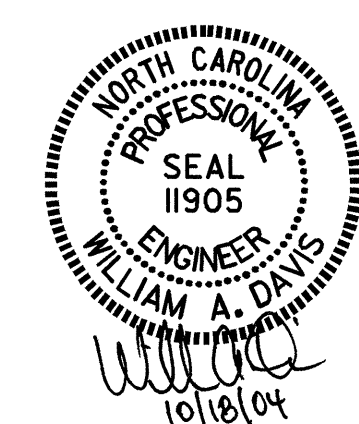

STATE OF NORTH CAROLINA  
 DEPARTMENT OF TRANSPORTATION  
 RALEIGH  
 CULVERT BARREL  
 SINGLE 2.4m X 0.91m  
 CONCRETE BOX CULVERT  
 125° 02' 24" SKEW  
 (LEFT EXTENSION)

ASSEMBLED BY : <i>Nail M. Ruffin</i>	DATE : 8/3/04
CHECKED BY : J. D. HAWK	DATE : 8/27/04
DRAWN BY : EEM 6/97	
CHECKED BY : ARB 7/97	

REVISIONS						SHEET NO.
NO.	BY:	DATE:	NO.	BY:	DATE:	C-8
1			3			TOTAL SHEETS
2			4			12