



-Y2-

PVI = 10+30.00
 EL = 44.711
 K = 9
 VC = 28 m

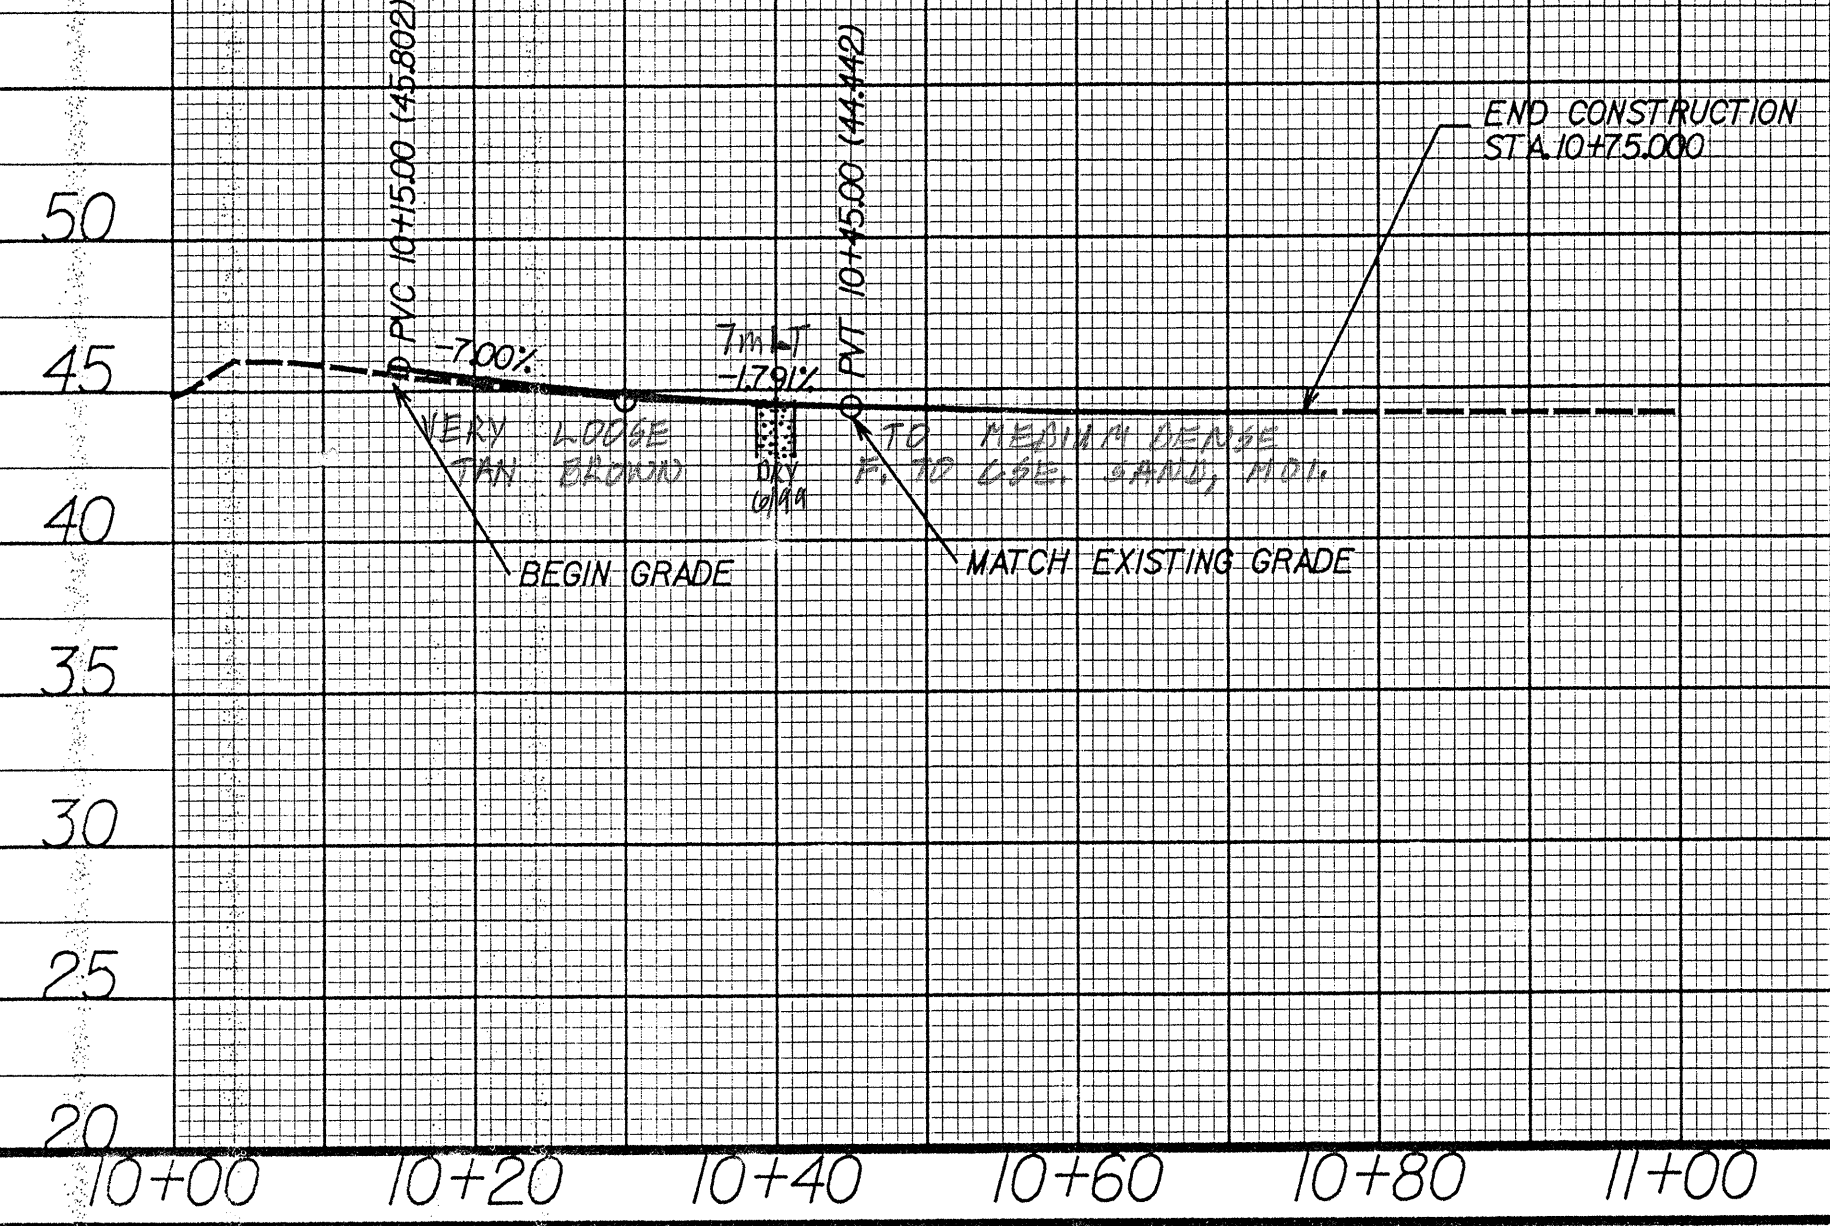

-Y3-

PVI = 10+31.00
 EL = 44.181 m
 K = 9
 VC = 30 m

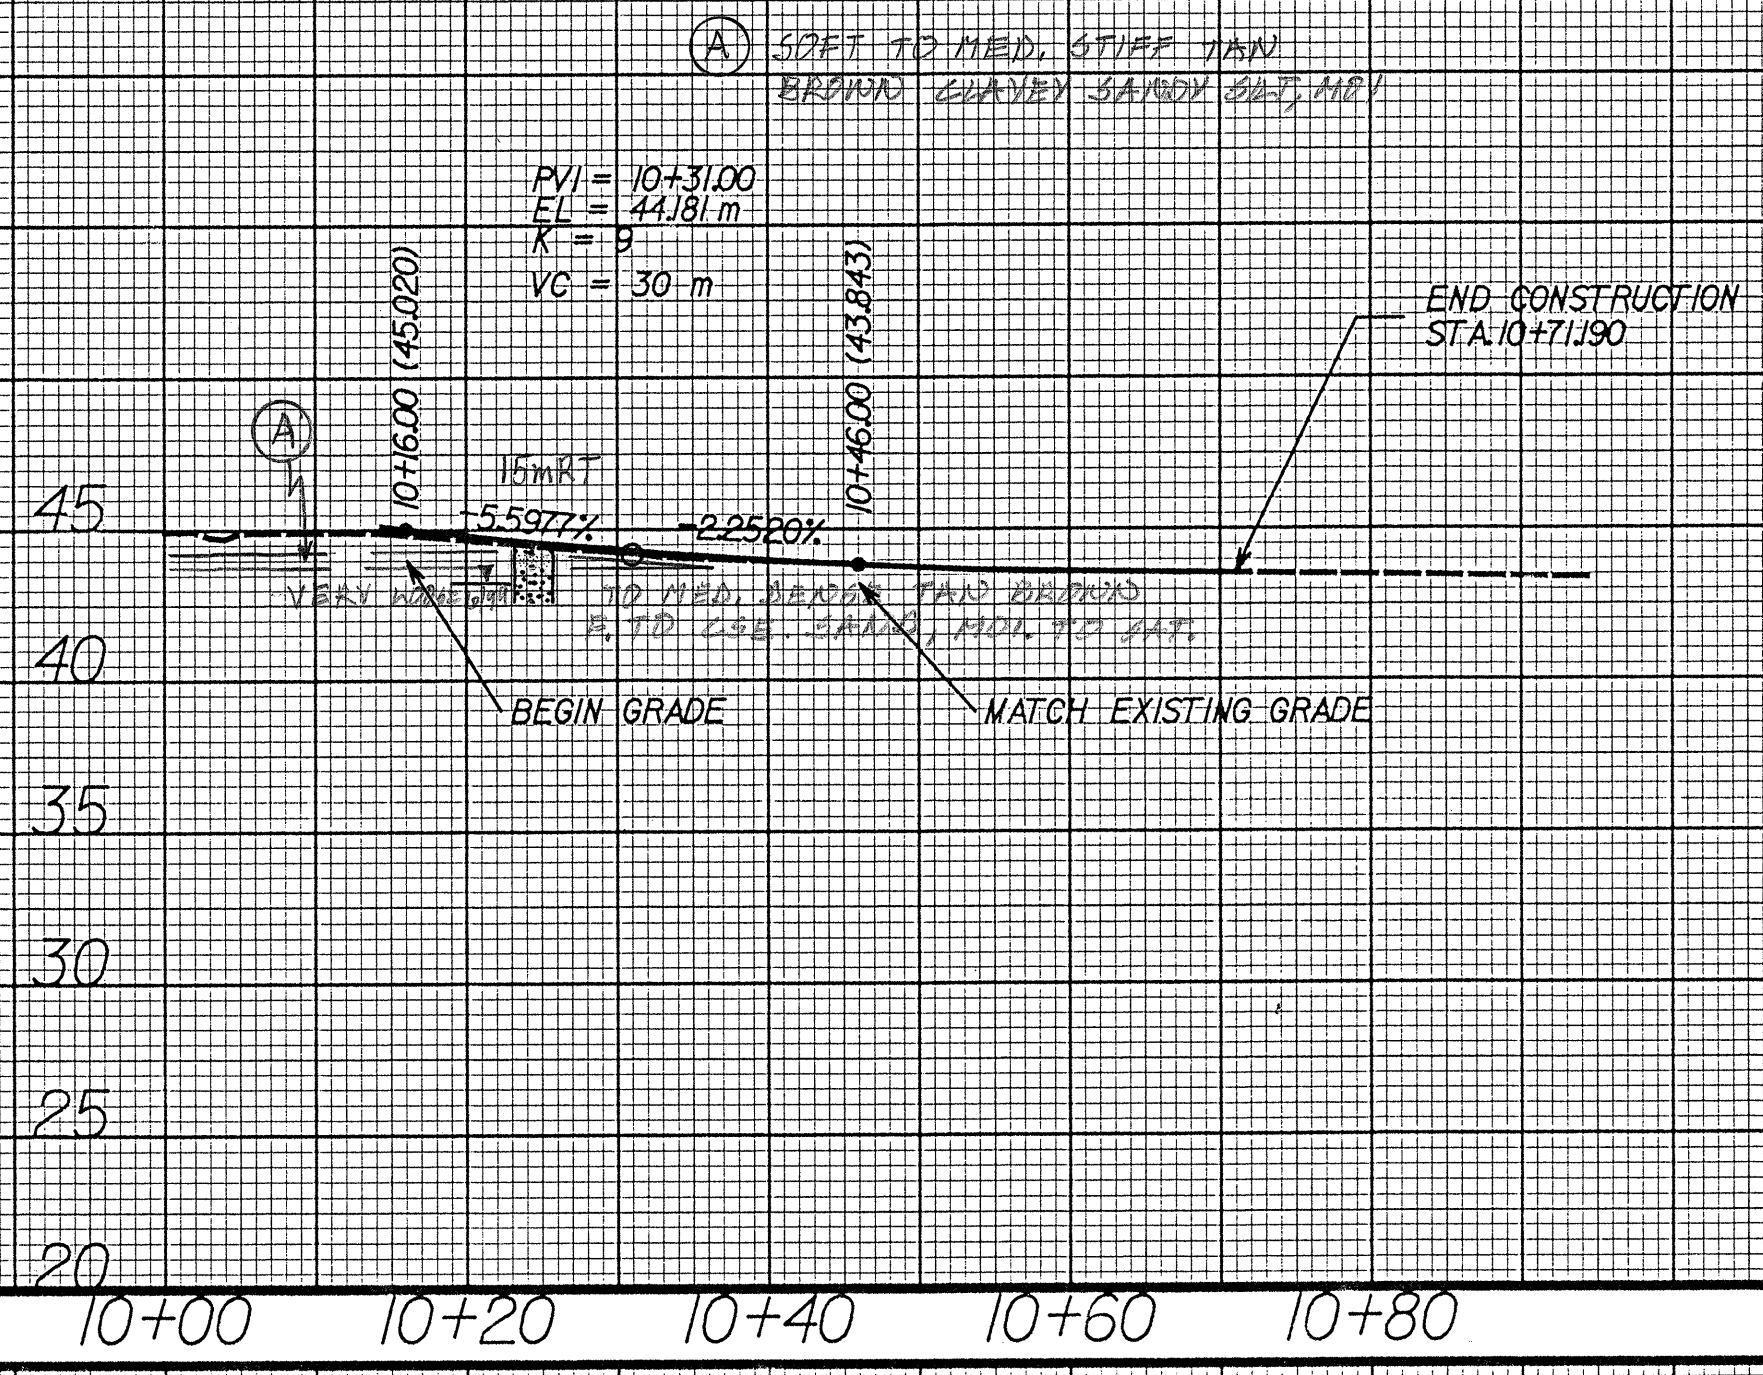

-Y4-

PVI = 10+31.00
 EL = 46.667 m
 K = 6
 VC = 30 m

PVI = 10+47.00
 EL = 45.396 m
 K = 6
 VC = 30 m

