


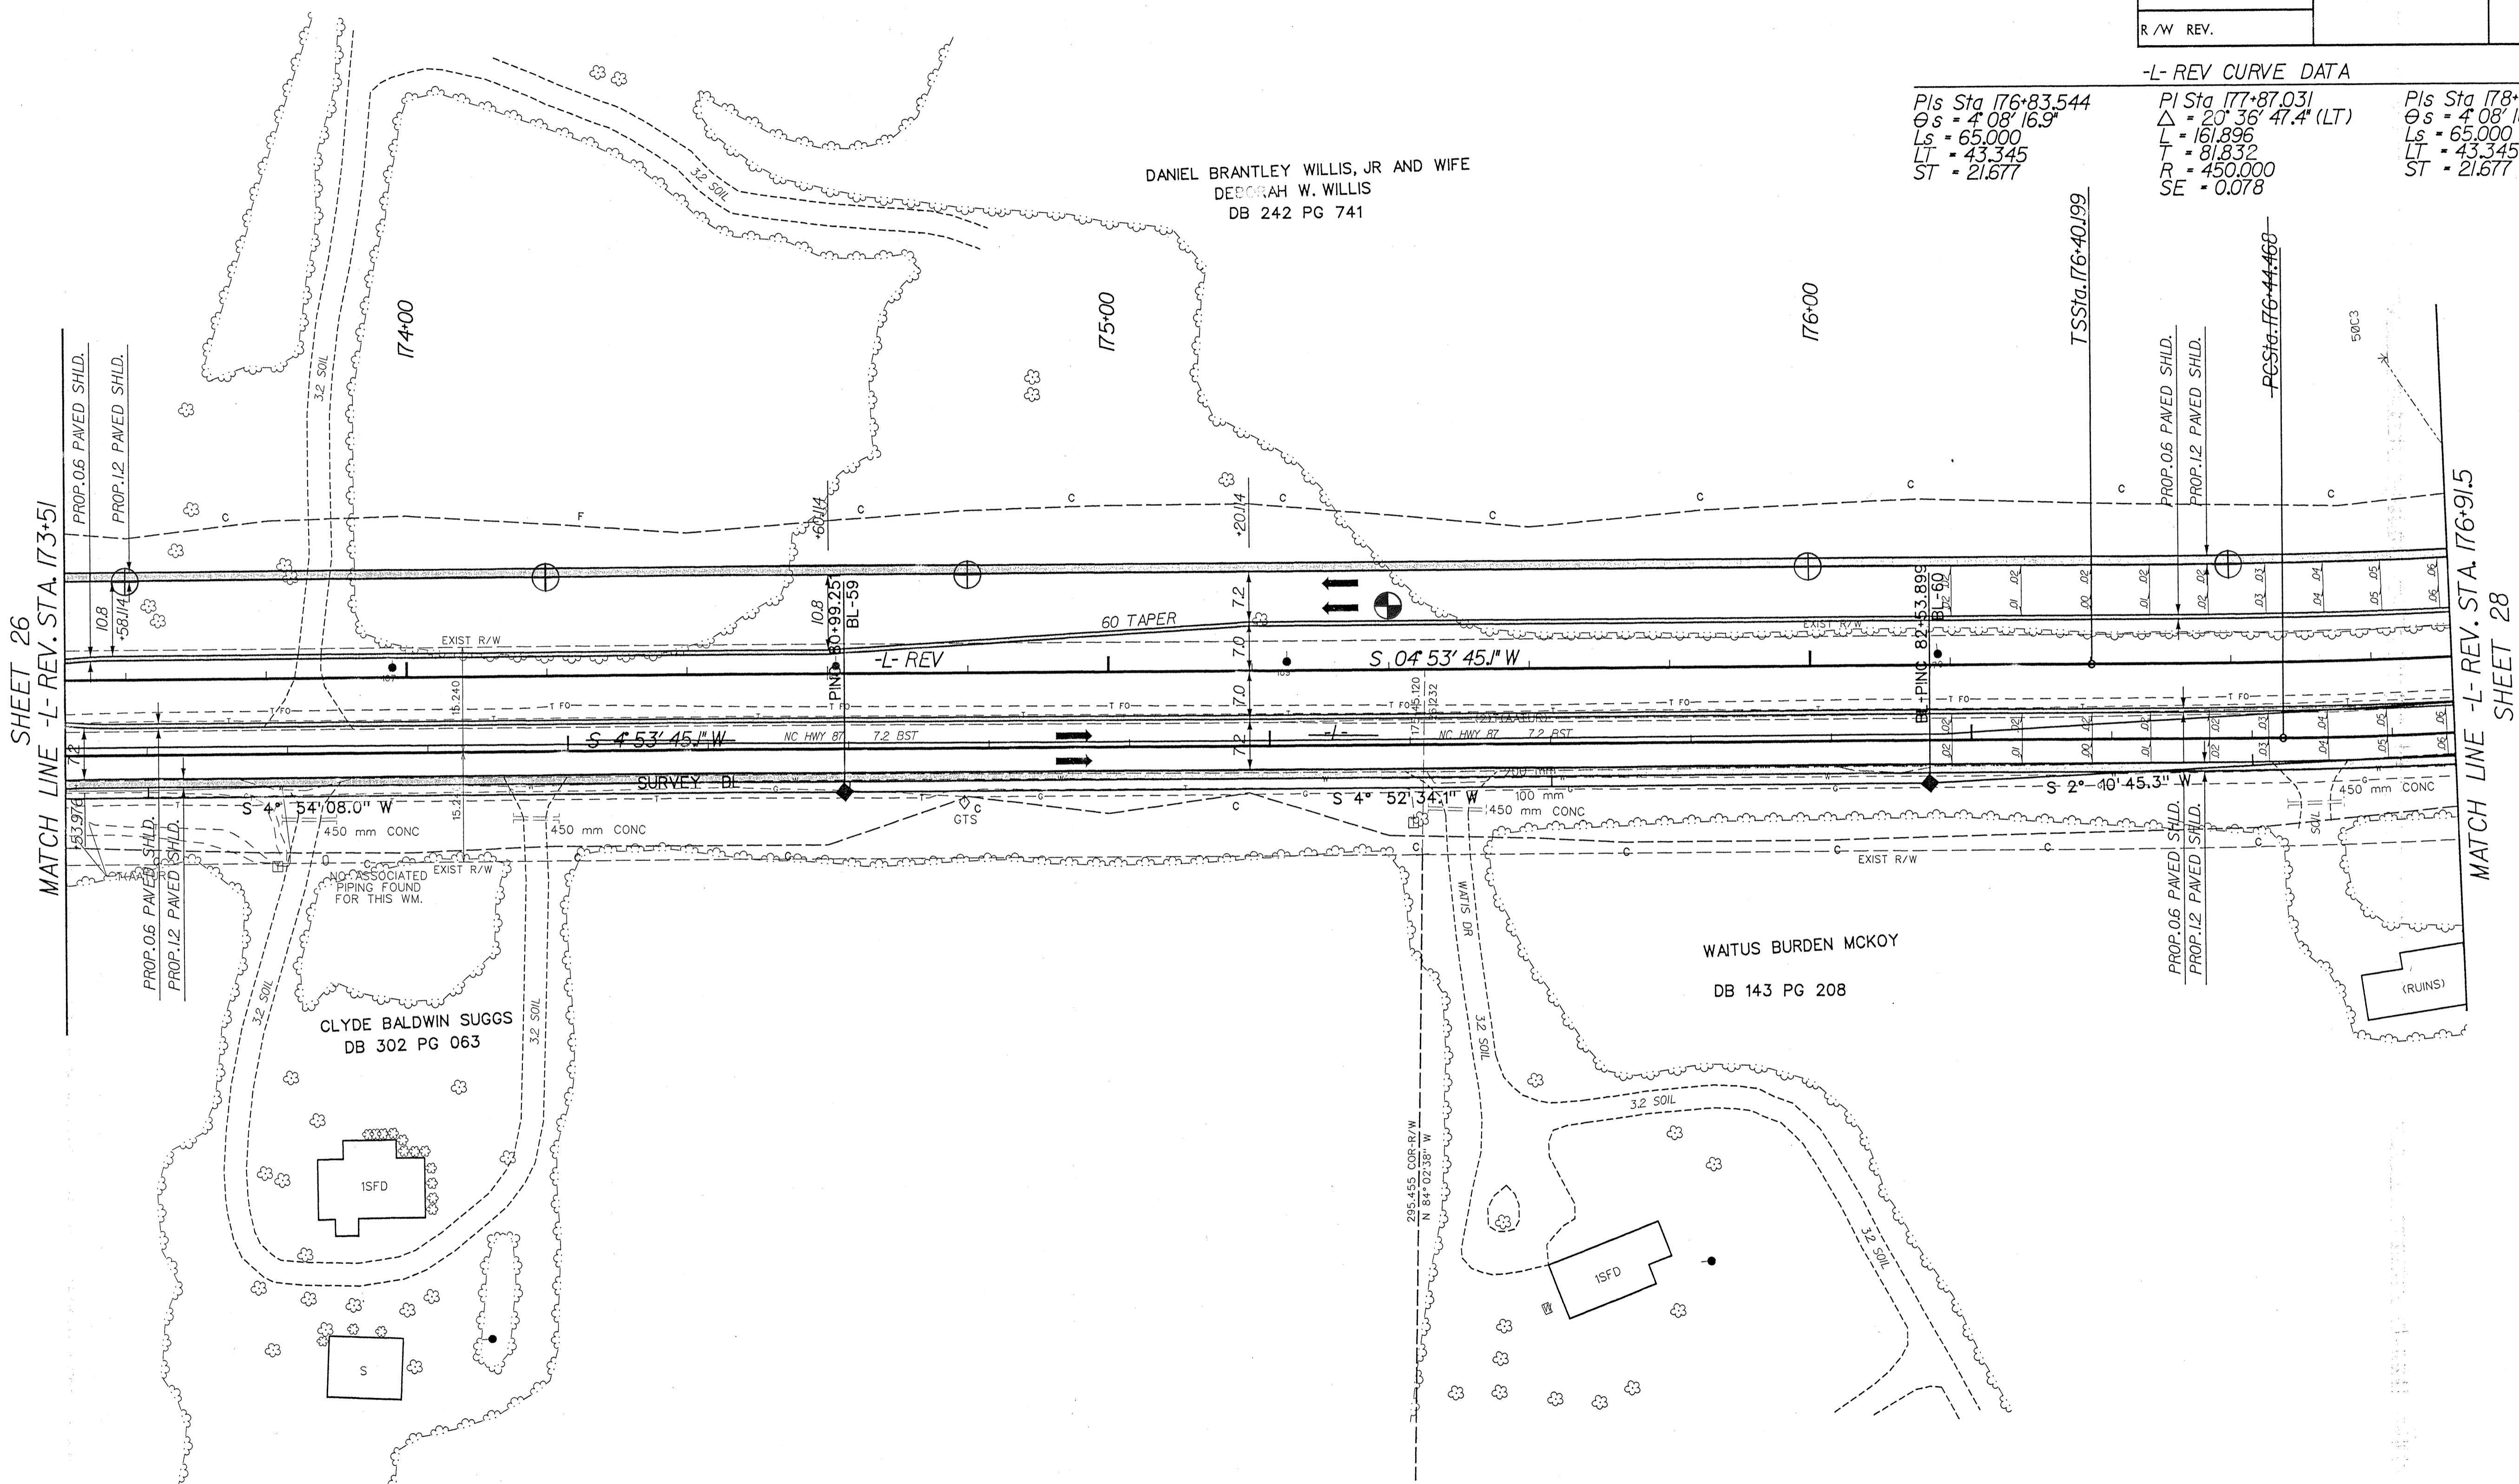

-L- REV CURVE DATA

Pls Sta 176+83.544	PI Sta 177+87.031	Pls Sta 178+88.772
$\theta s = 4^{\circ} 08' 16.9''$	$\Delta = 20^{\circ} 36' 47.4''$ (LT)	$\theta s = 4^{\circ} 08' 16.9''$
$Ls = 65.000$	$L = 161.896$	$Ls = 65.000$
$LT = 43.345$	$T = 81.832$	$LT = 43.345$
$ST = 21.677$	$R = 450.000$	$ST = 21.677$
	$SE = 0.078$	



SEE SHEET 43 FOR -L- REV. PROFILE