

KENNETH ROBERT WILLIS AND WIFE
KATHY LOUISE WILLIS
DB 293 PG 828

JOSEPH WALTER BRYAN AND WIFE
CECEILE K. BRYAN
DB 166 PG 120

DANIEL BRANTLEY WILLIS, JR AND WIFE
DEBORAH W. WILLIS
DB 242 PG 741

JOSEPH WALTER BRYAN AND WIFE
CECEILE K. BRYAN
DB 251 PG 450


EDNA W. CANADY
DB 270 PG 634

DAVID ELBERT WILLIS
DB 242 PG 738


DAVID ELBERT WILLIS
DB 242 PG 738

SHEET 25
MATCH LINE -L- REV. STA. 170+11

MATCH LINE -L- REV. STA. 173+51
SHEET 27

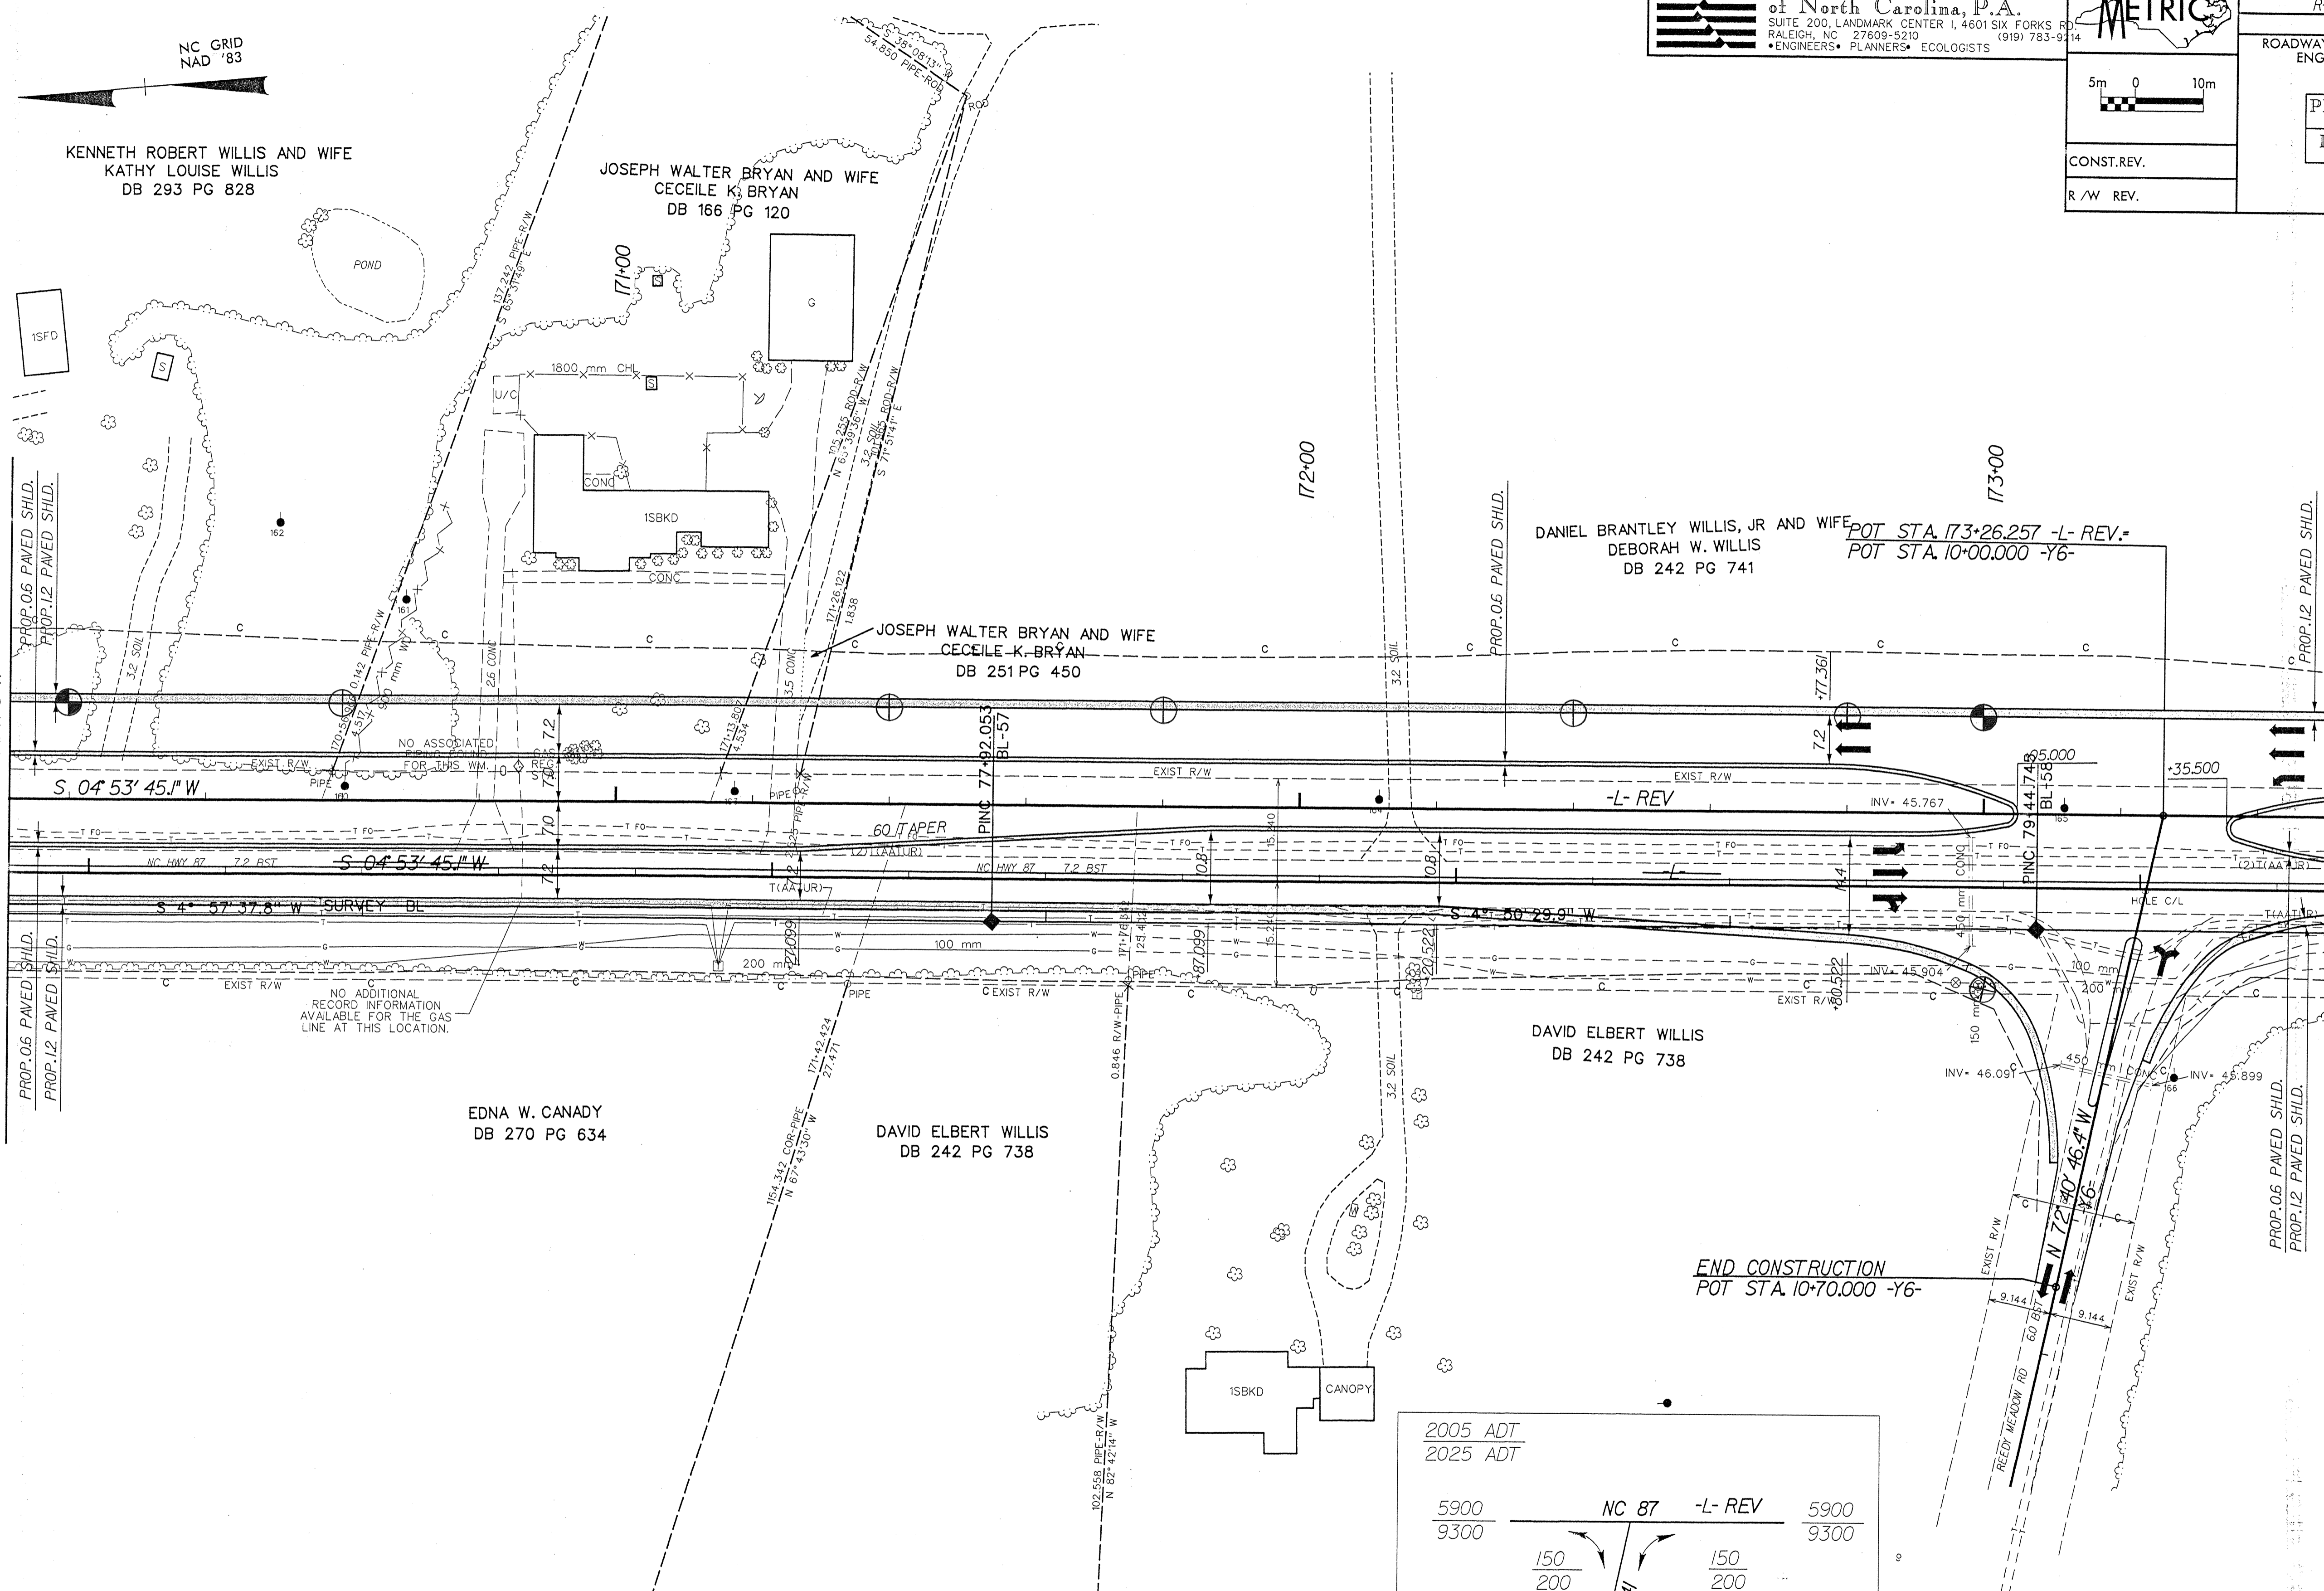

END CONSTRUCTION
POT STA. 10+70.000 -Y6-

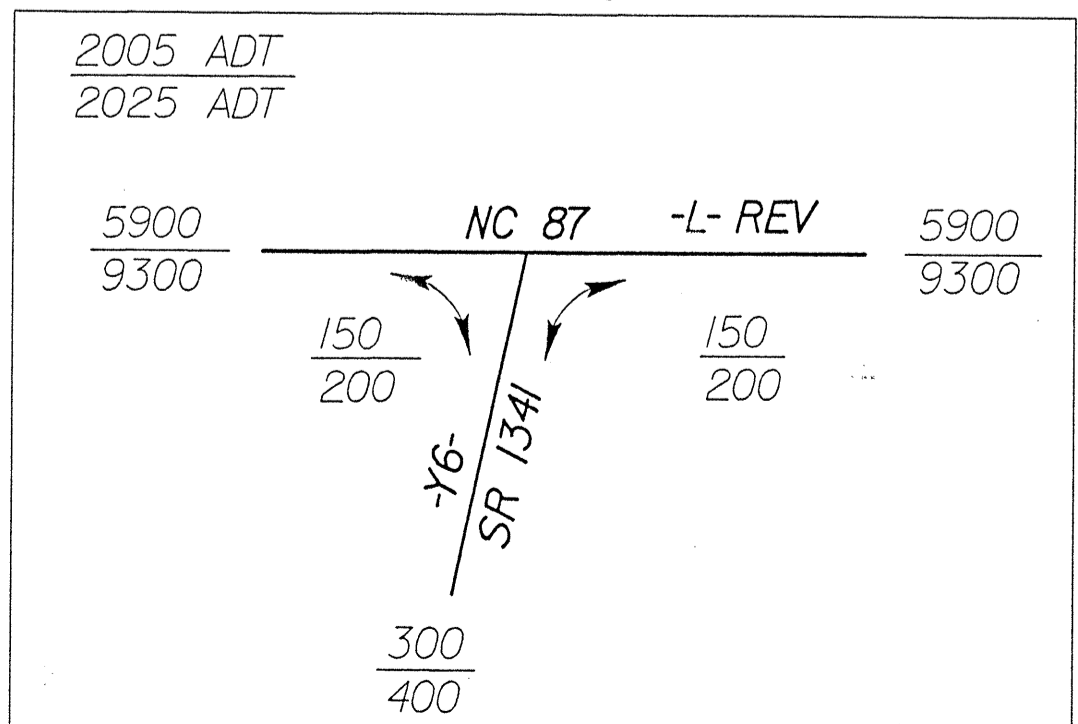

SEE SHEET 2-B FOR -Y6- INTERSECTION DETAIL
SEE SHEET 43 FOR -L- REV. PROFILE
SEE SHEET 47 FOR -Y6- PROFILE