


PROJECT REFERENCE NO.	SHEET NO.
R-2562C	24
R/W SHEET NO.	
ROADWAY DESIGN ENGINEER	HYDRAULICS ENGINEER
PRELIMINARY PLANS DO NOT USE FOR CONSTRUCTION INCOMPLETE PLANS DO NOT USE FOR R/W ACQUISITION	
CONST. REV.	
R/W REV.	

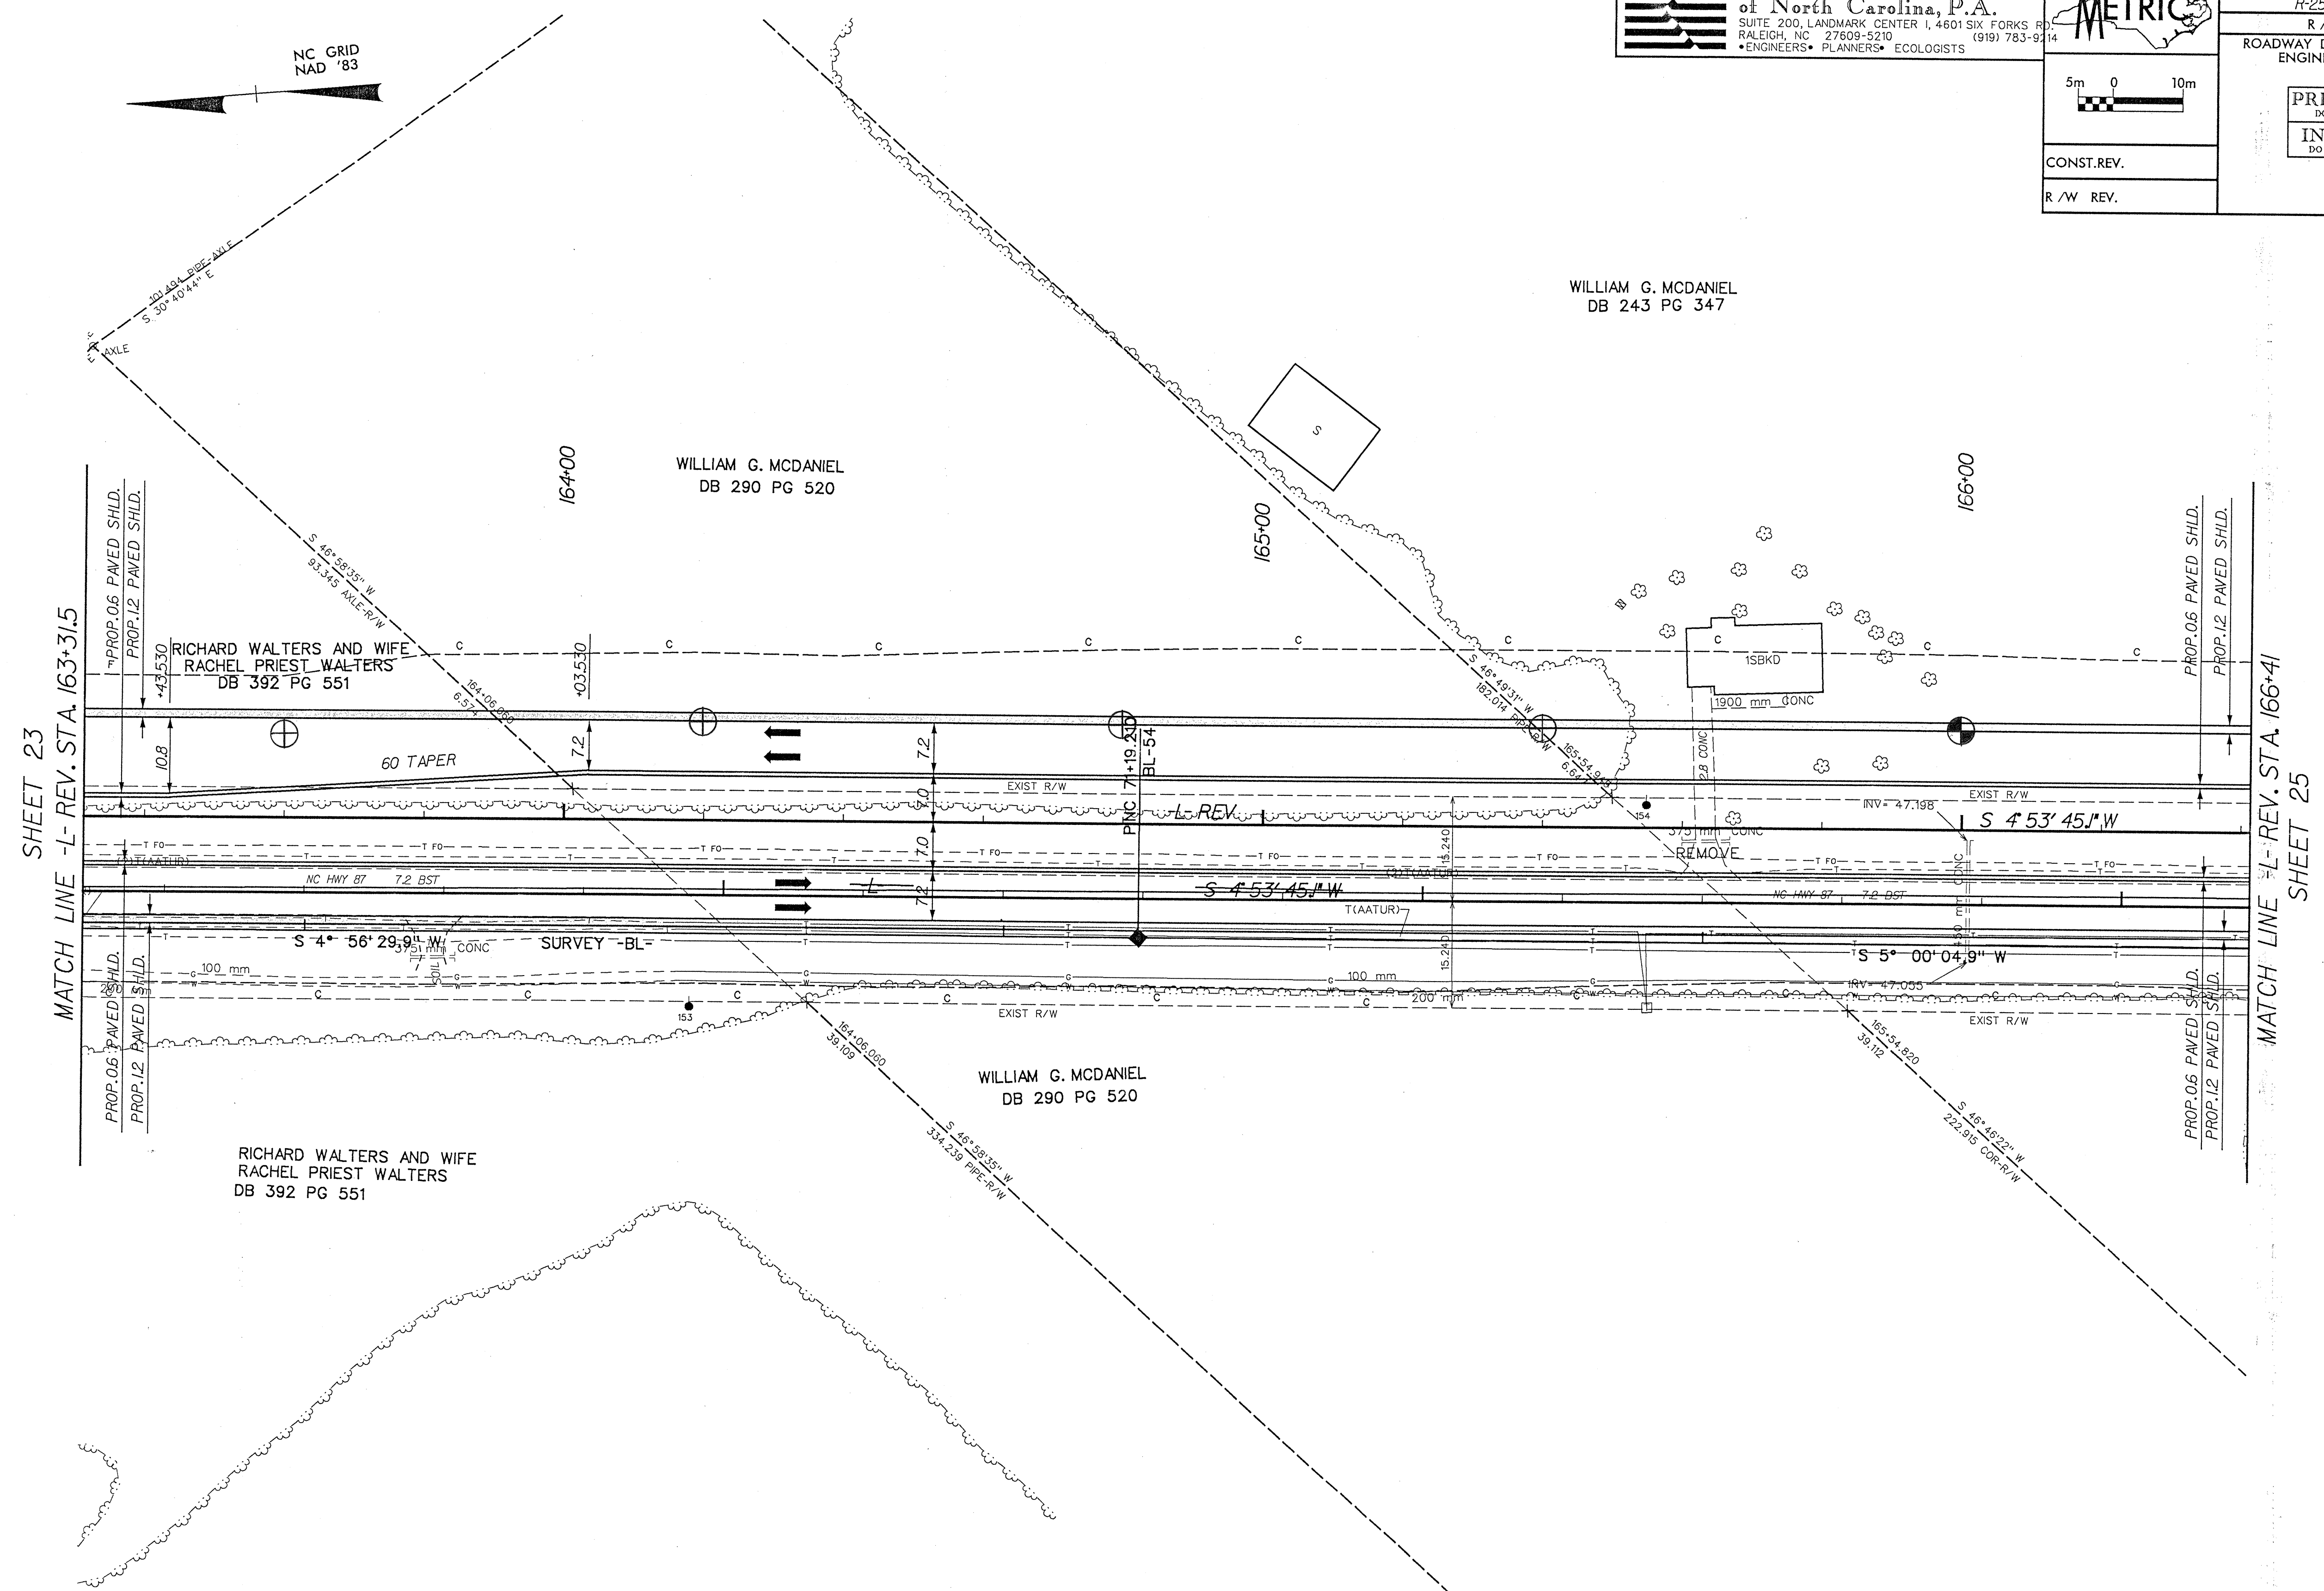

NC GRID
NAD '83

WILLIAM G. MCDANIEL
DB 243 PG 347

WILLIAM G. MCDANIEL
DB 290 PG 520

RICHARD WALTERS AND WIFE
RACHEL PRIEST WALTERS
DB 392 PG 551

WILLIAM G. MCDANIEL
DB 290 PG 520

RICHARD WALTERS AND WIFE
RACHEL PRIEST WALTERS
DB 392 PG 551

SEE SHEET 42 FOR -L- REV. PROFILE