




PROJECT REFERENCE NO. R-2562C	SHEET NO. 23
R/W SHEET NO.	
ROADWAY DESIGN ENGINEER	HYDRAULICS ENGINEER
PRELIMINARY PLANS DO NOT USE FOR CONSTRUCTION	
INCOMPLETE PLANS DO NOT USE FOR R/W ACQUISITION	
CONST.REV.	
R/W REV.	

-Y5- CURVE DATA
 PI Sta. 10+37.520
 $\Delta = 47^{\circ} 44' 10.0''$ (LT)
 L = 41.658 m
 T = 22.124 m
 R = 50.000 m
 NORMAL CROWN

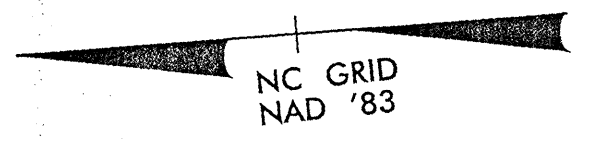

SHEET 22
MATCH LINE -L- REV. STA. 159+91.5

MATCH LINE -L- REV. STA. 163+31.5
SHEET 24

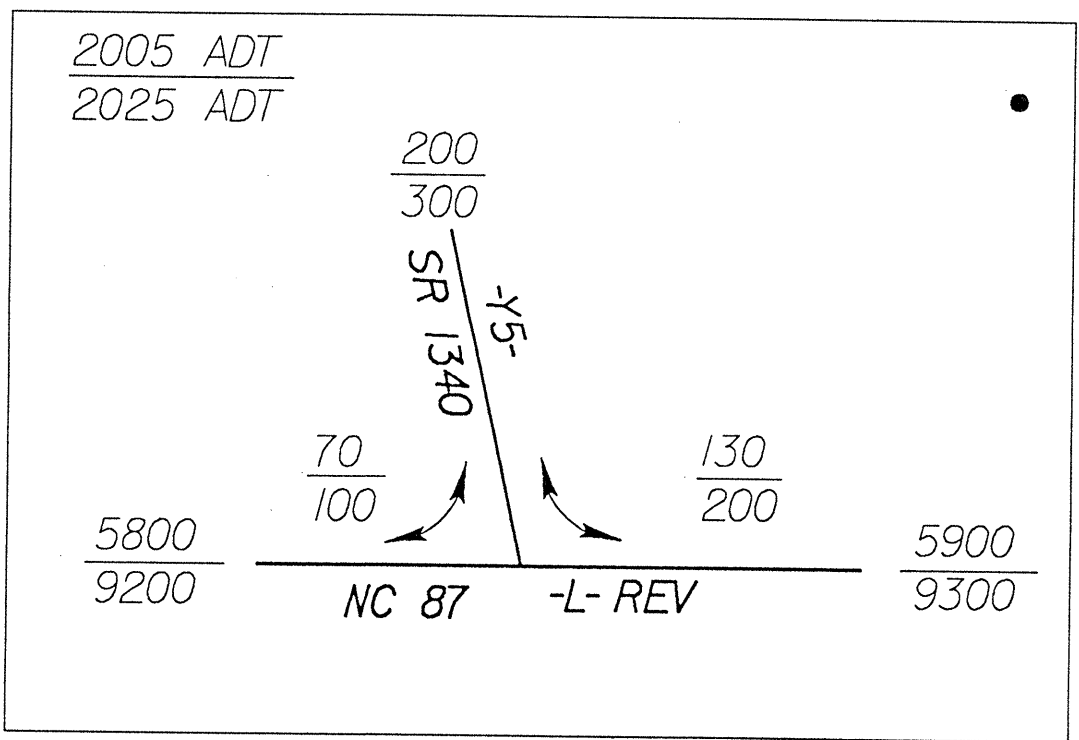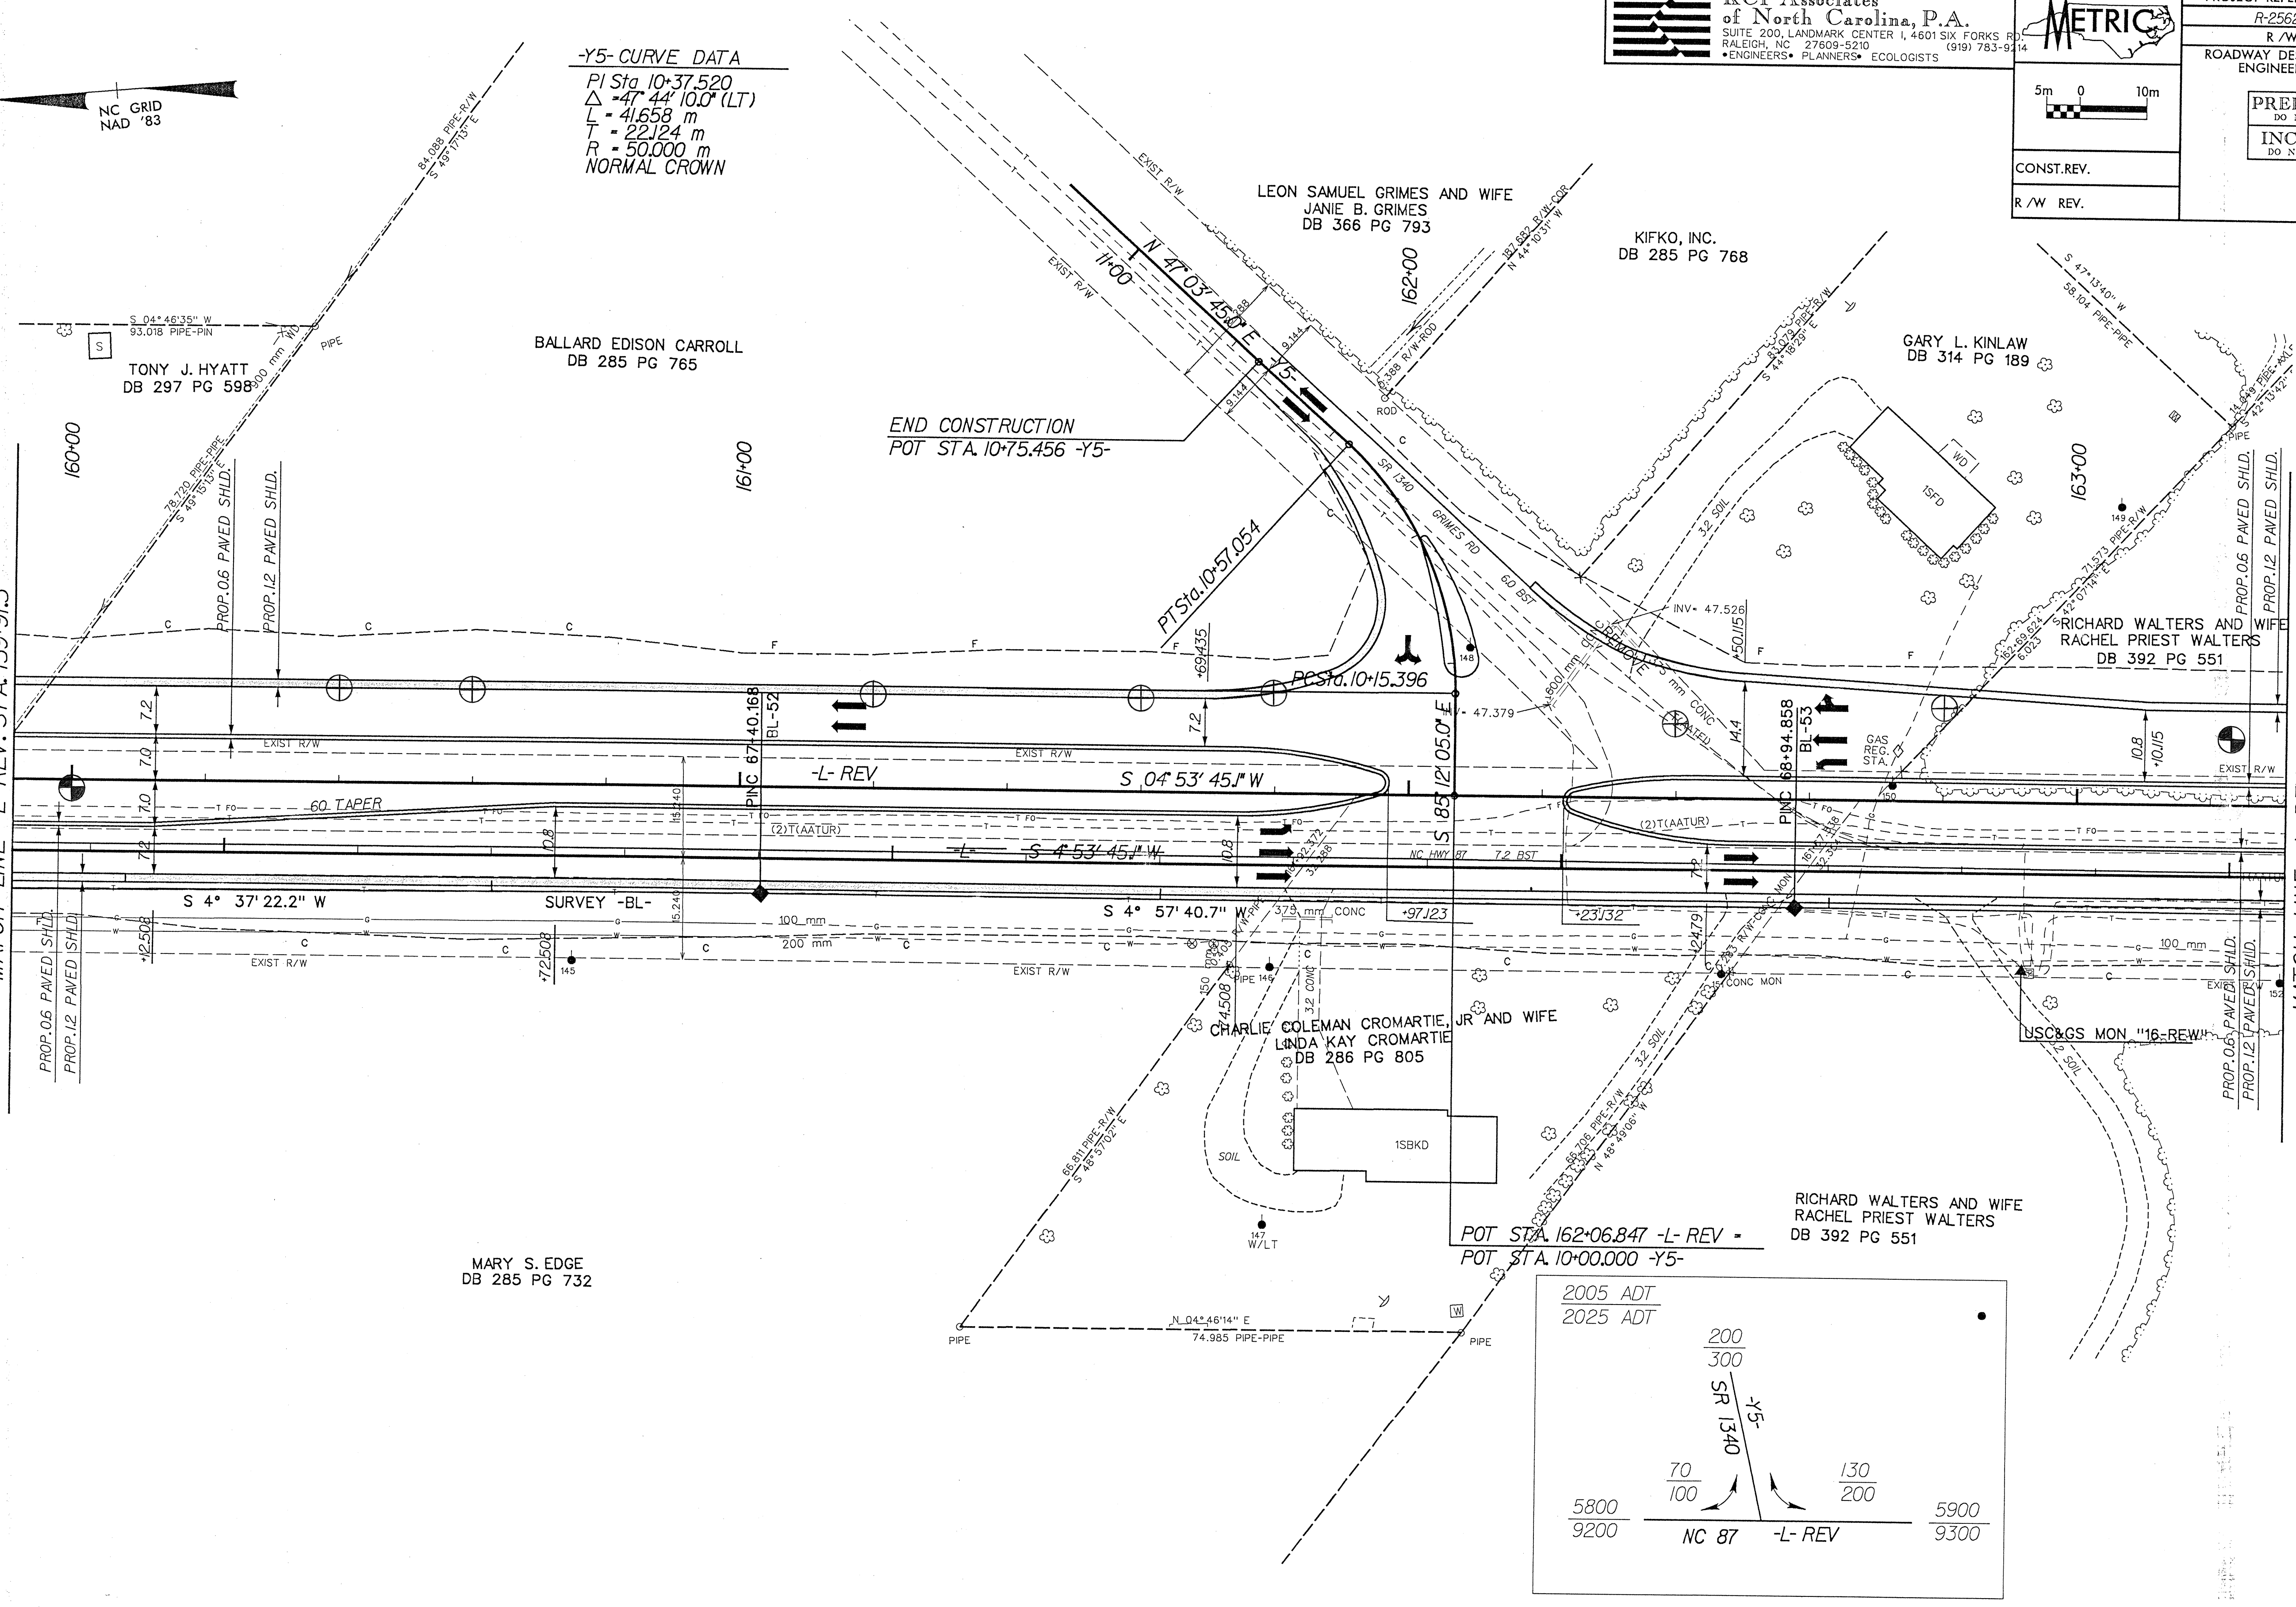

SEE SHEET 2-B FOR -Y5- INTERSECTION DETAIL
 SEE SHEET 41 FOR -L- REV. PROFILE
 SEE SHEET 47 FOR -Y5- PROFILE