



**KCI Associates**  
of North Carolina, P.A.  
SUITE 200, LANDMARK CENTER 1, 4601 SIX FORKS RD.  
RALEIGH, NC 27609-5210 (919) 783-9114  
• ENGINEERS • PLANNERS • ECOLOGISTS

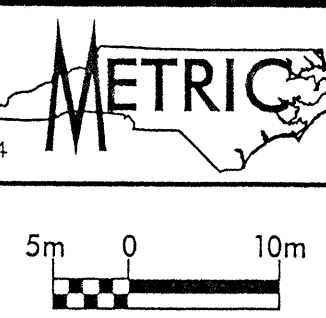


PROJECT REFERENCE NO. R-2562C		SHEET NO. 18	
R/W SHEET NO.			
ROADWAY DESIGN ENGINEER		HYDRAULICS ENGINEER	
<b>PRELIMINARY PLANS</b> DO NOT USE FOR CONSTRUCTION <b>INCOMPLETE PLANS</b> DO NOT USE FOR ACQUISITION			
CONST. REV.			
R/W REV.			

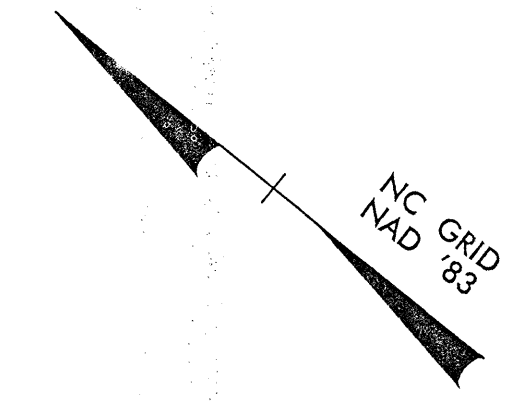

SHEET 17  
MATCH LINE -L- REV. STA. 142+61.5

MATCH LINE -L- REV. STA. 146+31.5  
SHEET 19

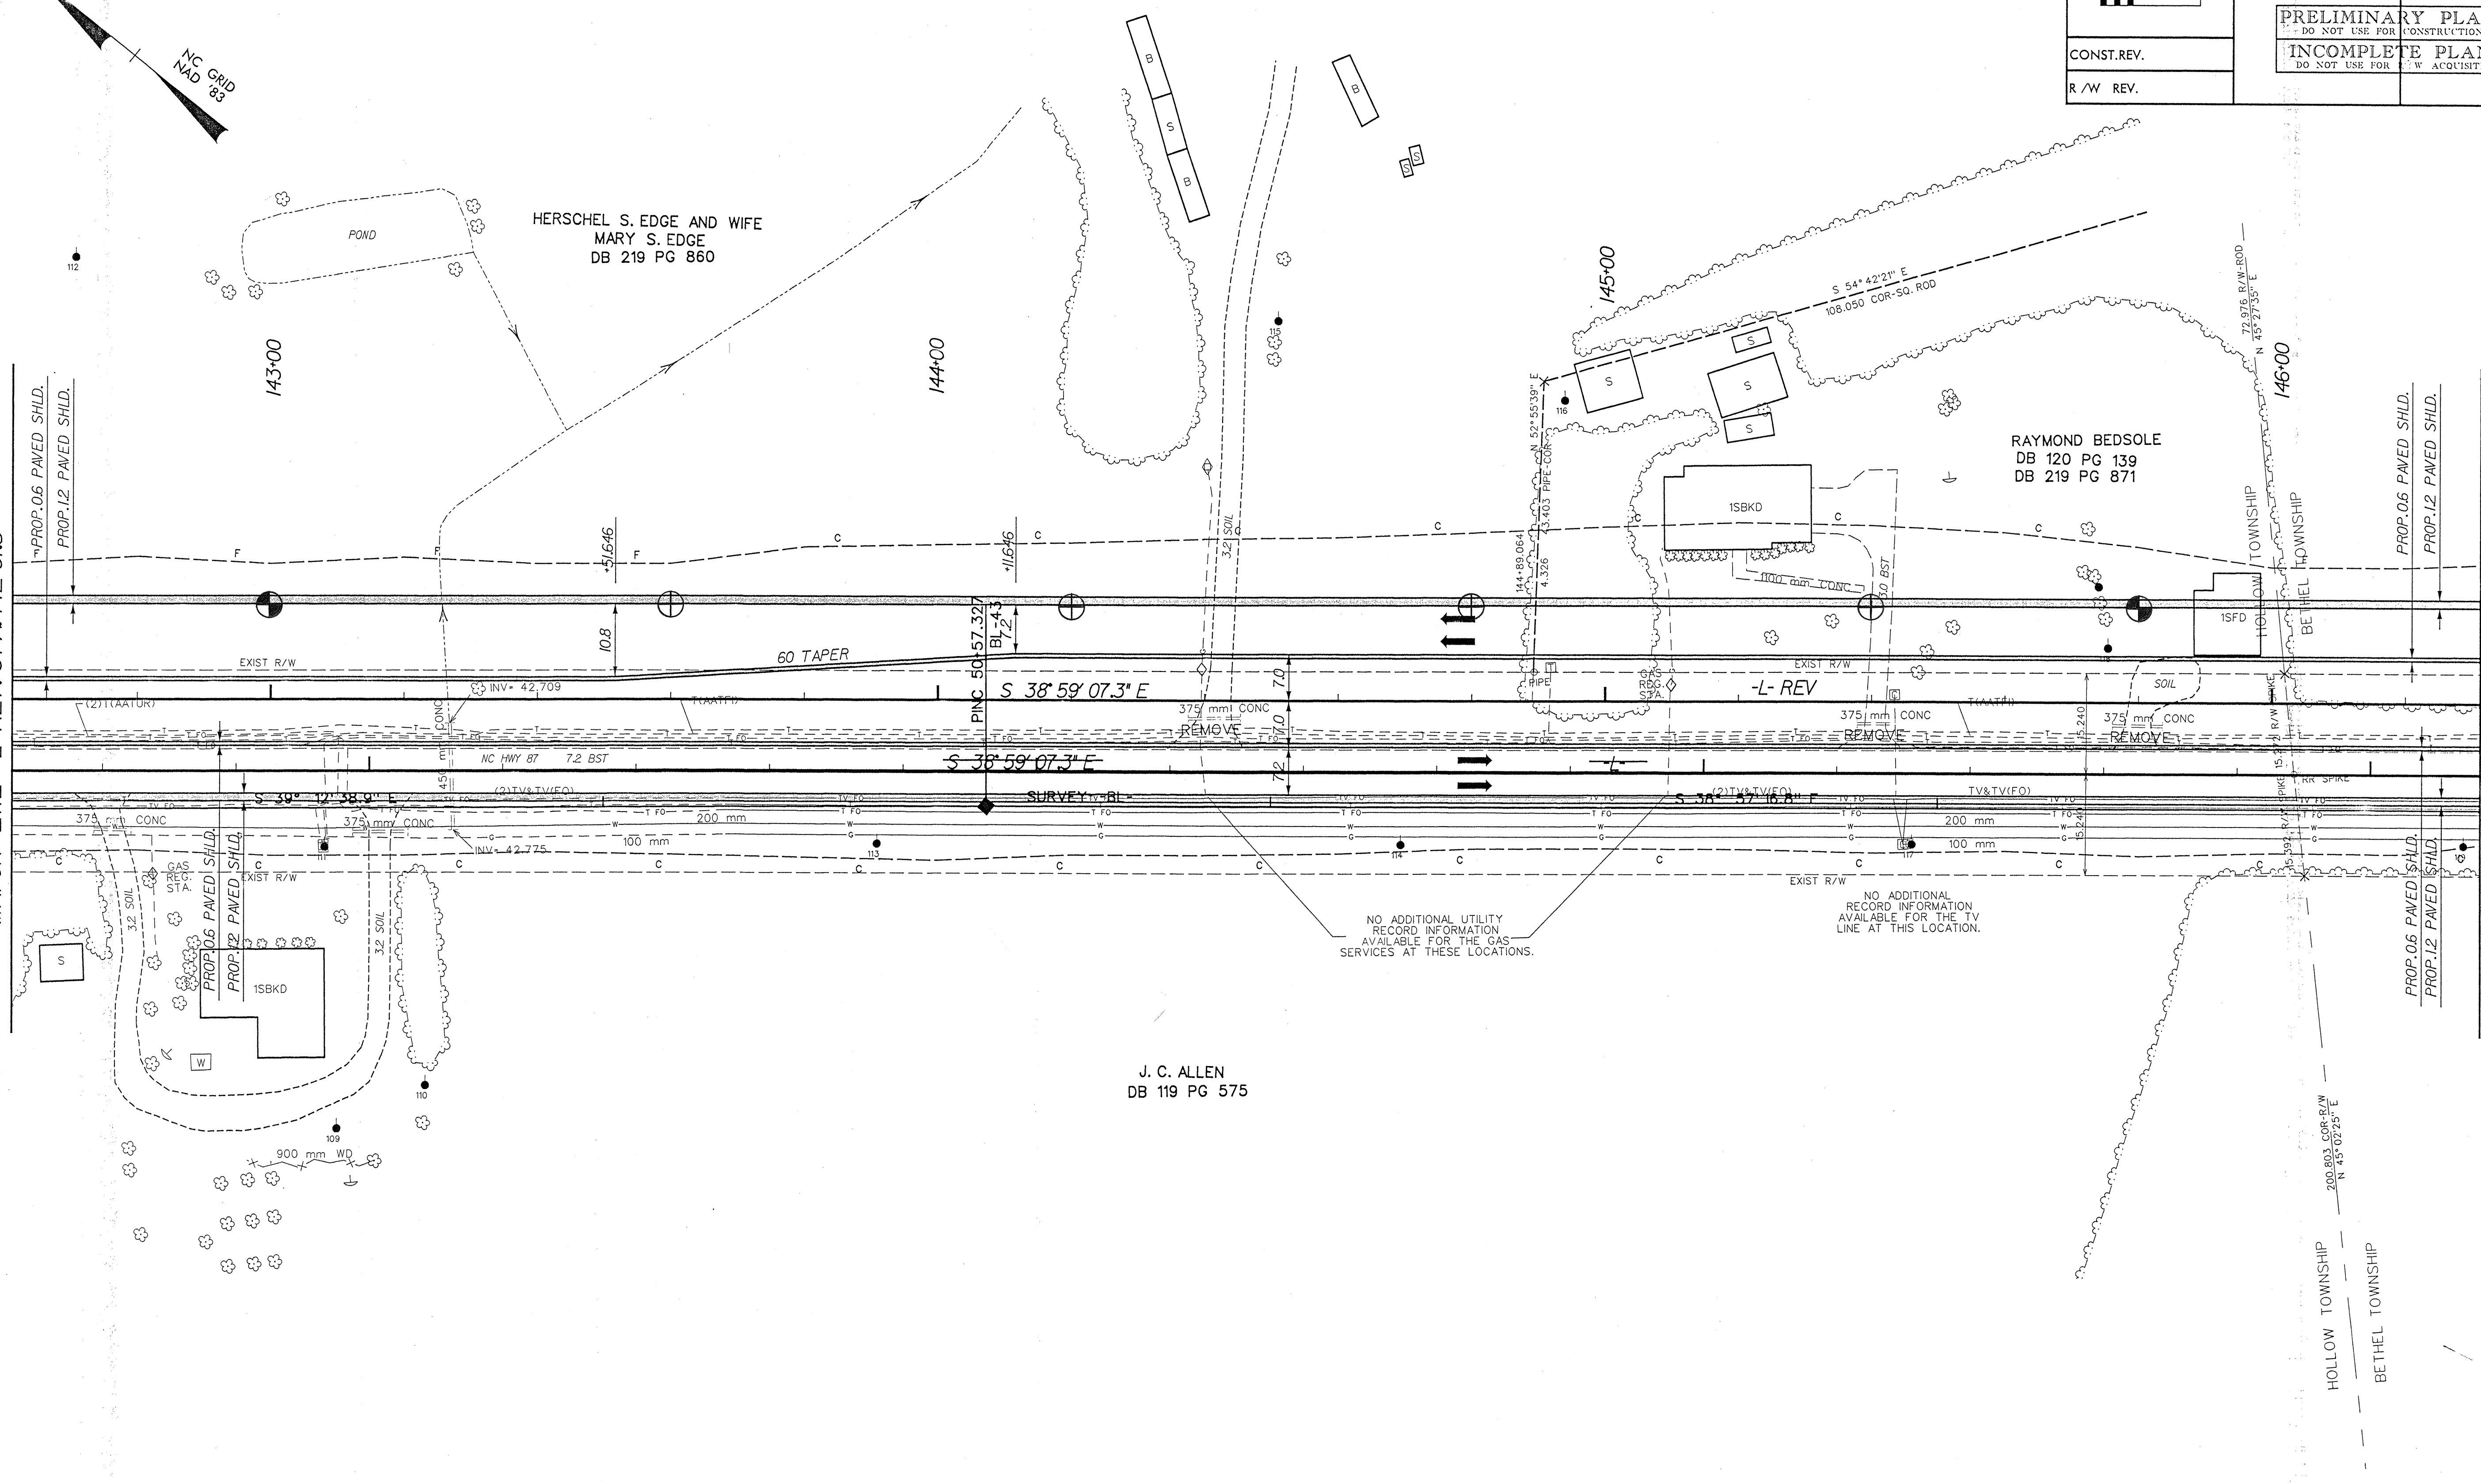

NO ADDITIONAL UTILITY RECORD INFORMATION AVAILABLE FOR THE GAS SERVICES AT THESE LOCATIONS.

NO ADDITIONAL RECORD INFORMATION AVAILABLE FOR THE TV LINE AT THIS LOCATION.

SEE SHEET 39 FOR -L- REV. PROFILE