
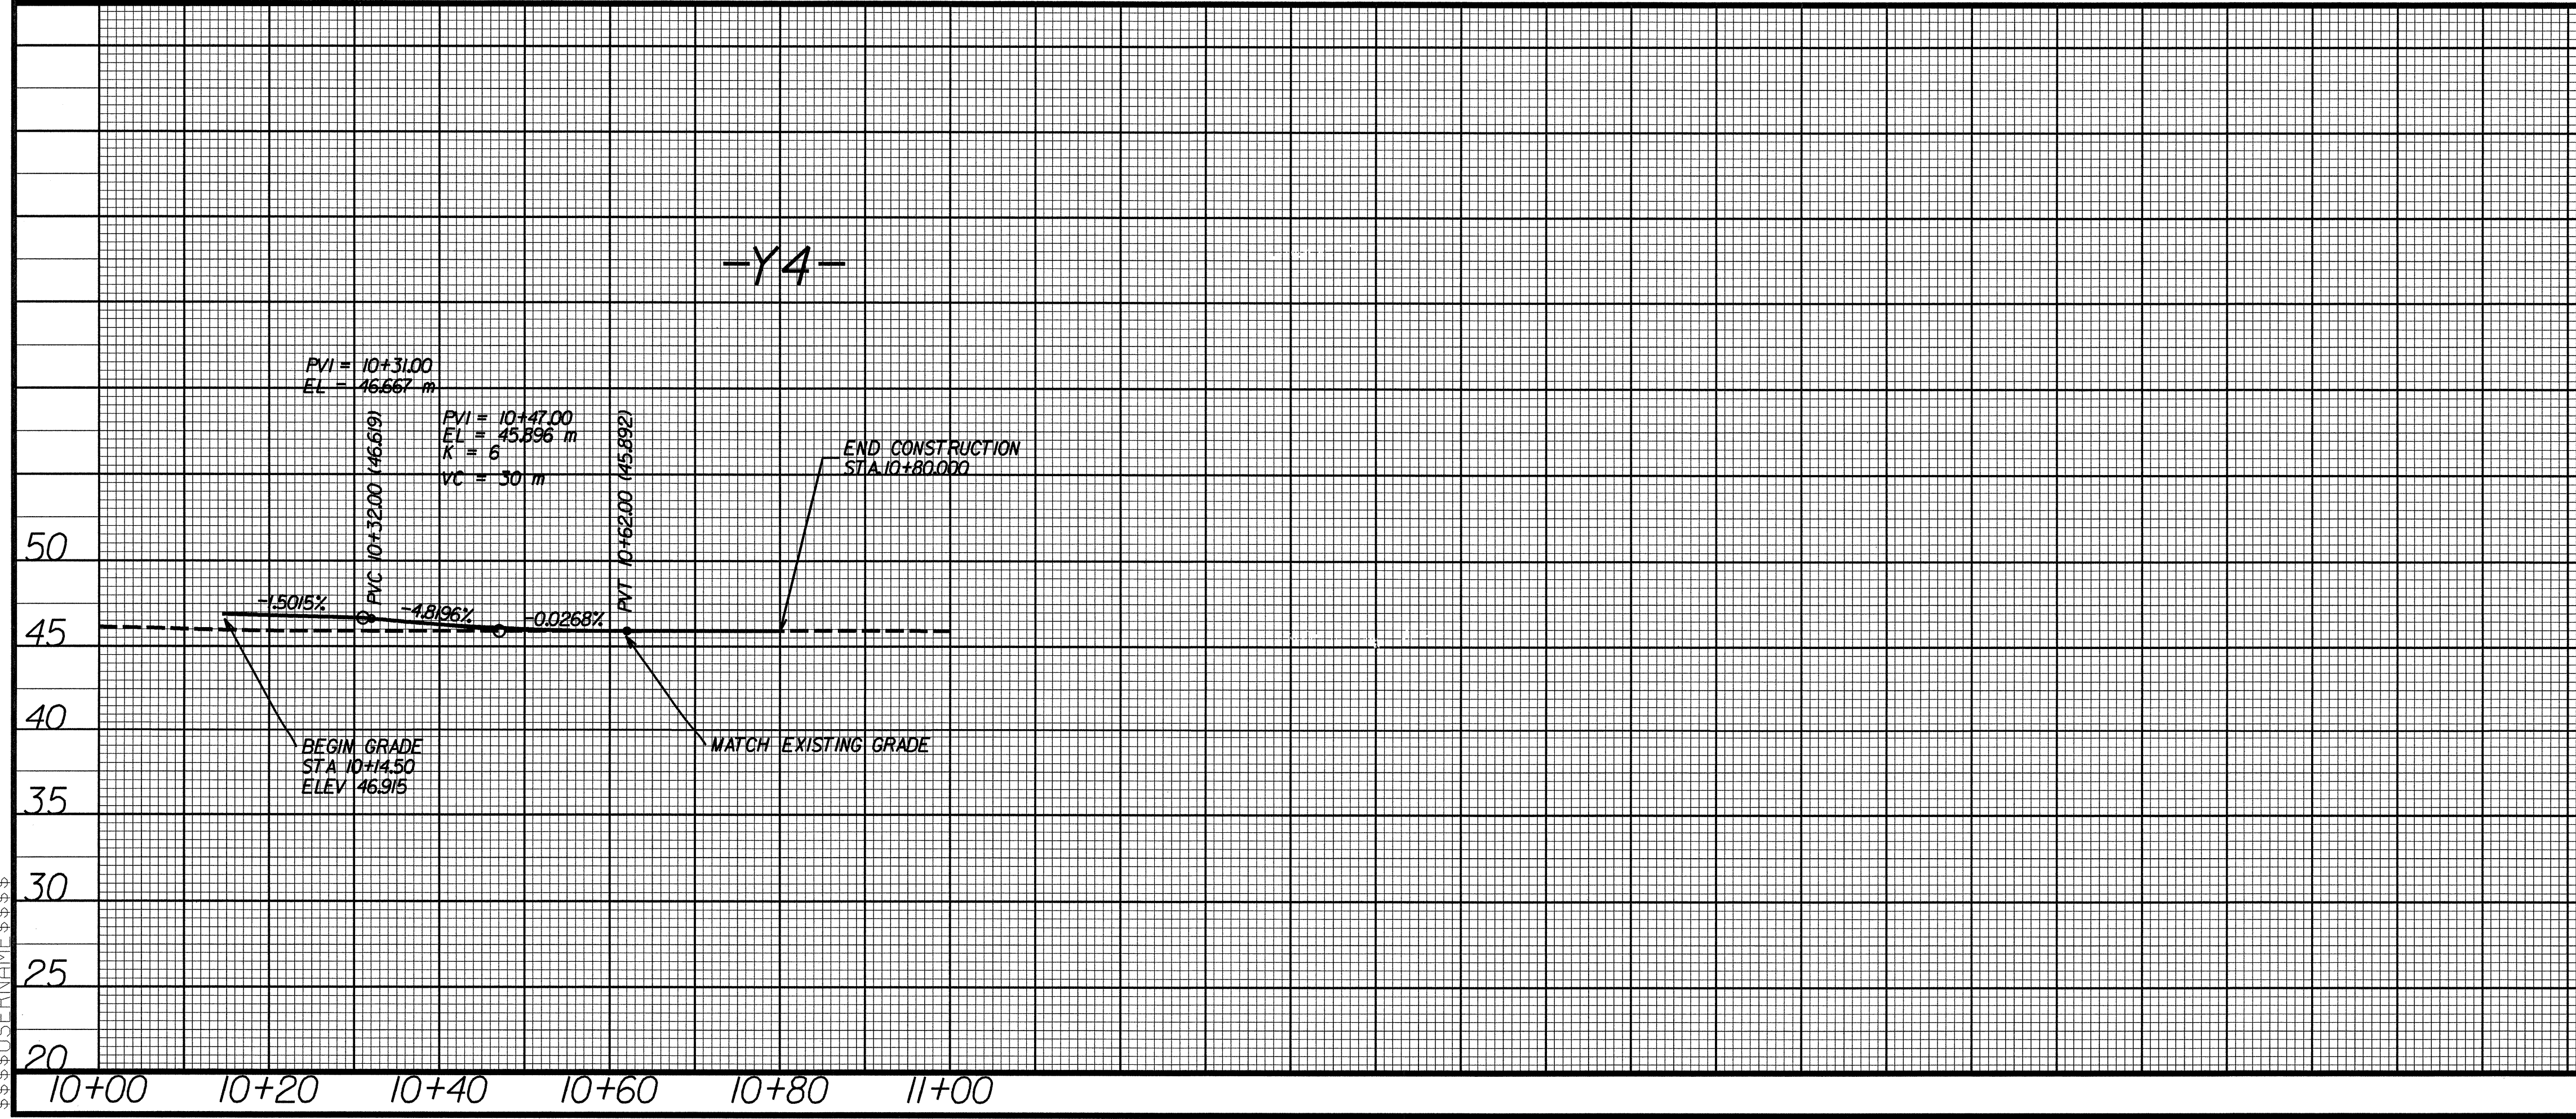


METRIC

CONST. REV.
R / W REV.

PROJECT REFERENCE NO. R-2562C	SHEET NO. 46
ROADWAY DESIGN ENGINEER MICHELLE R. BRUNO	HYDRAULICS ENGINEER JEFFREY L. RECK

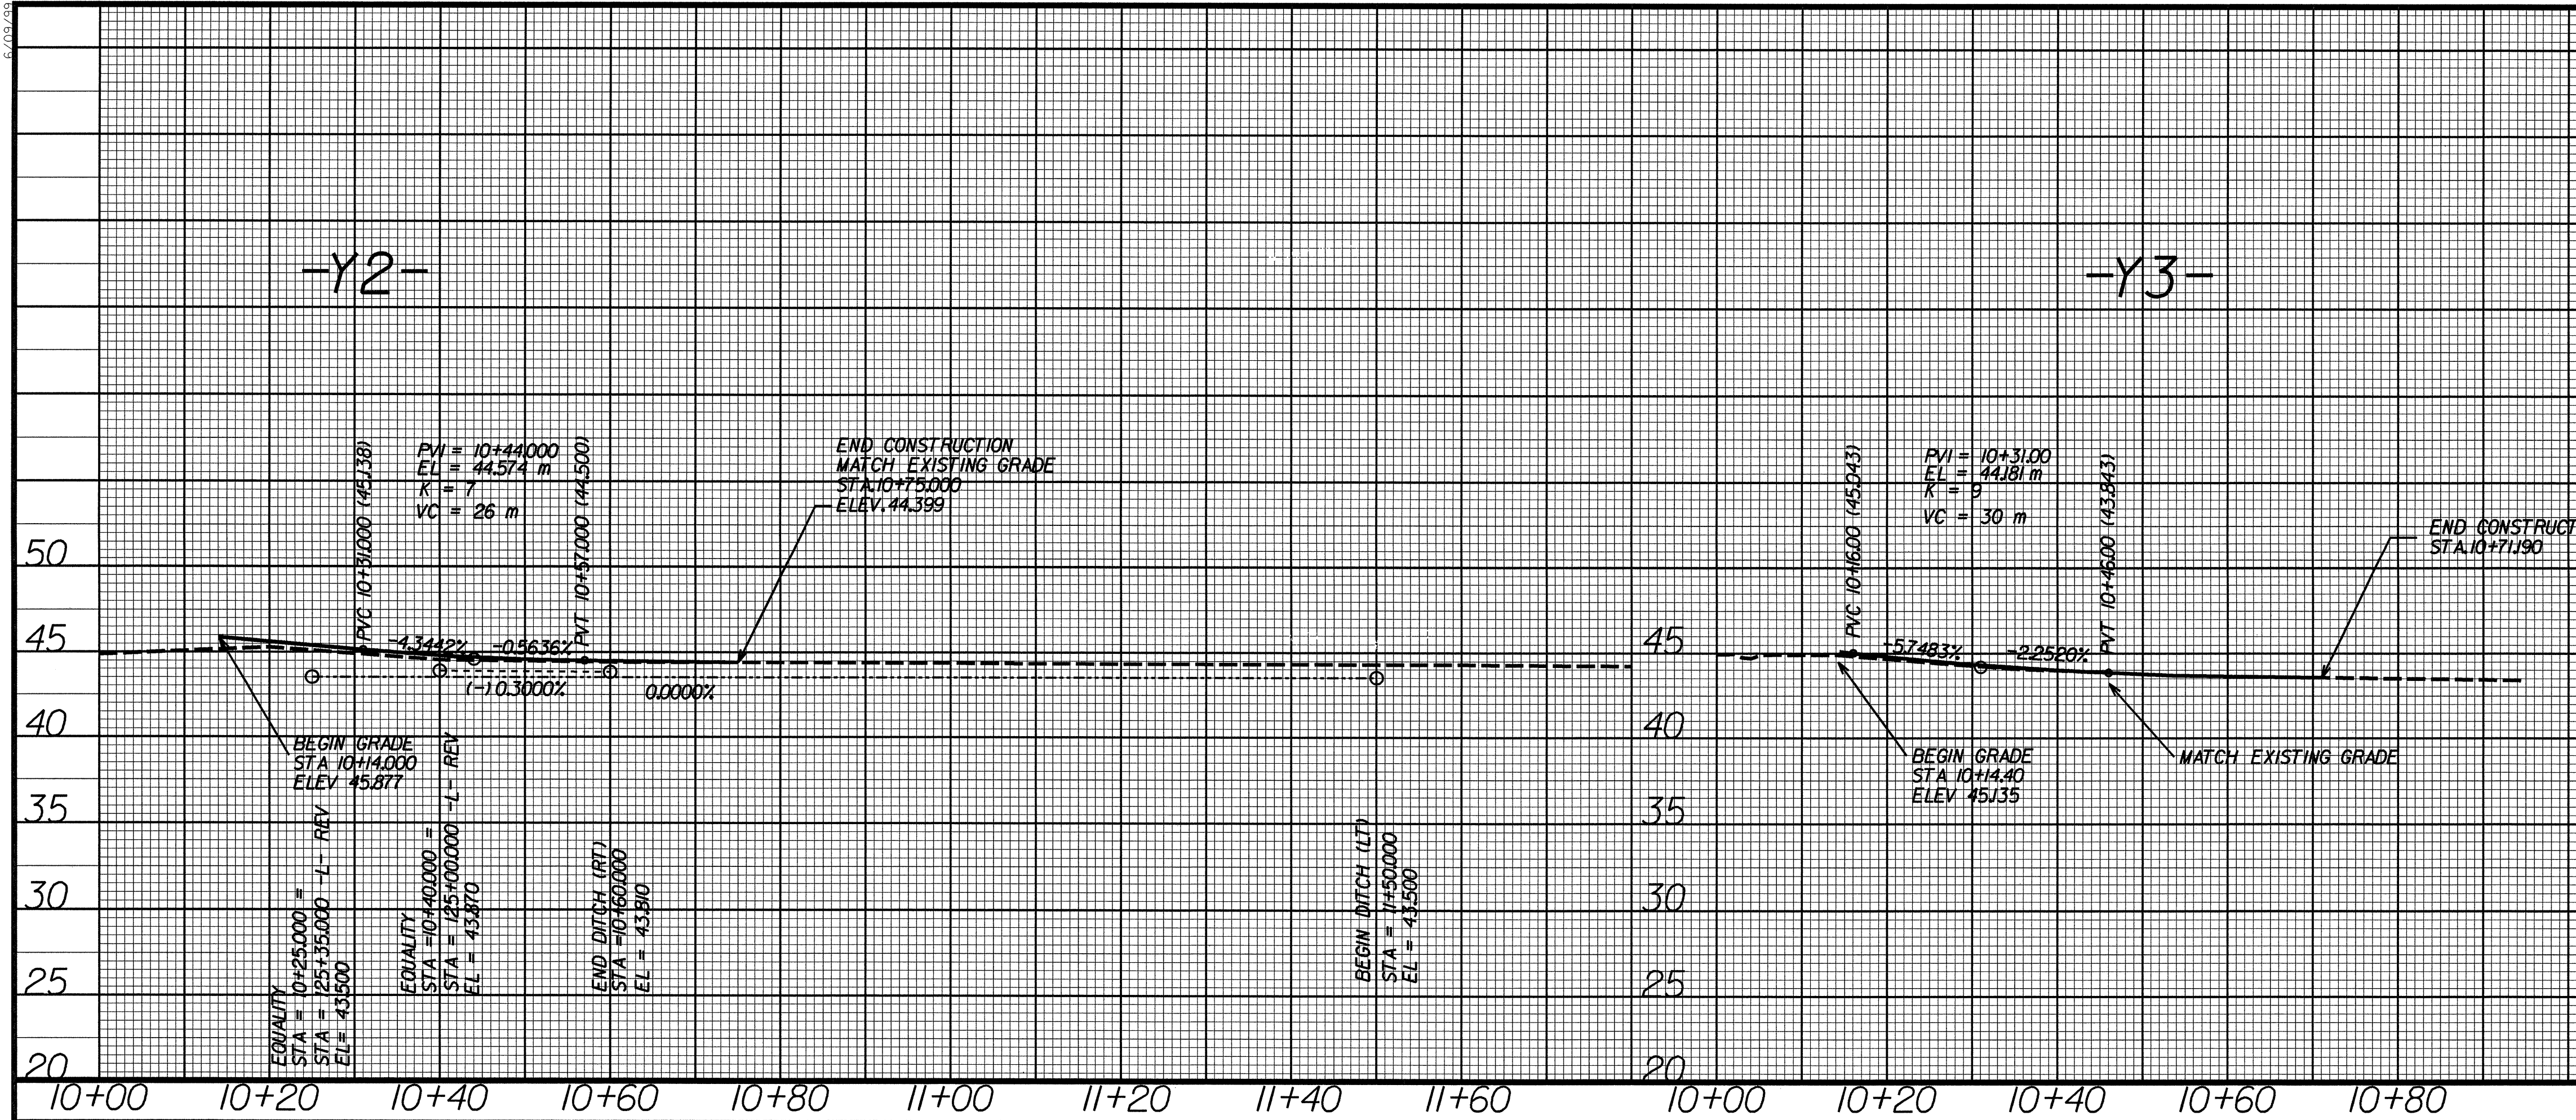

\$\$\$\$\$ SYSTEM \$\$\$\$\$\$
\$\$\$\$\$ DGN \$\$\$\$\$\$
\$\$\$\$\$ USER NAME \$\$\$\$\$\$