

①  
 KENNETH ROBERT WILLIS AND WIFE  
 KATHY LOUISE WILLIS  
 DB 293 PG 828

②  
 JOSEPH WALTER BRYAN AND WIFE  
 CECEILE K. BRYAN  
 DB 166 PG 120

④  
 DANIEL BRANTLEY WILLIS, JR AND WIFE  
 DEBORAH W. WILLIS  
 DB 242 PG 741

⑦  
 EDNA W. CANADY  
 DB 270 PG 634


⑤  
 DAVID ELBERT WILLIS  
 DB 242 PG 738

⑥  
 DAVID ELBERT WILLIS  
 DB 242 PG 738

⑩  
 CLYDE BALDWIN SUGGS  
 DB 302 PG 063

SHEET 25  
 MATCH LINE -L- REV. STA. 170+11

MATCH LINE -L- REV. STA. 173+51  
 SHEET 27

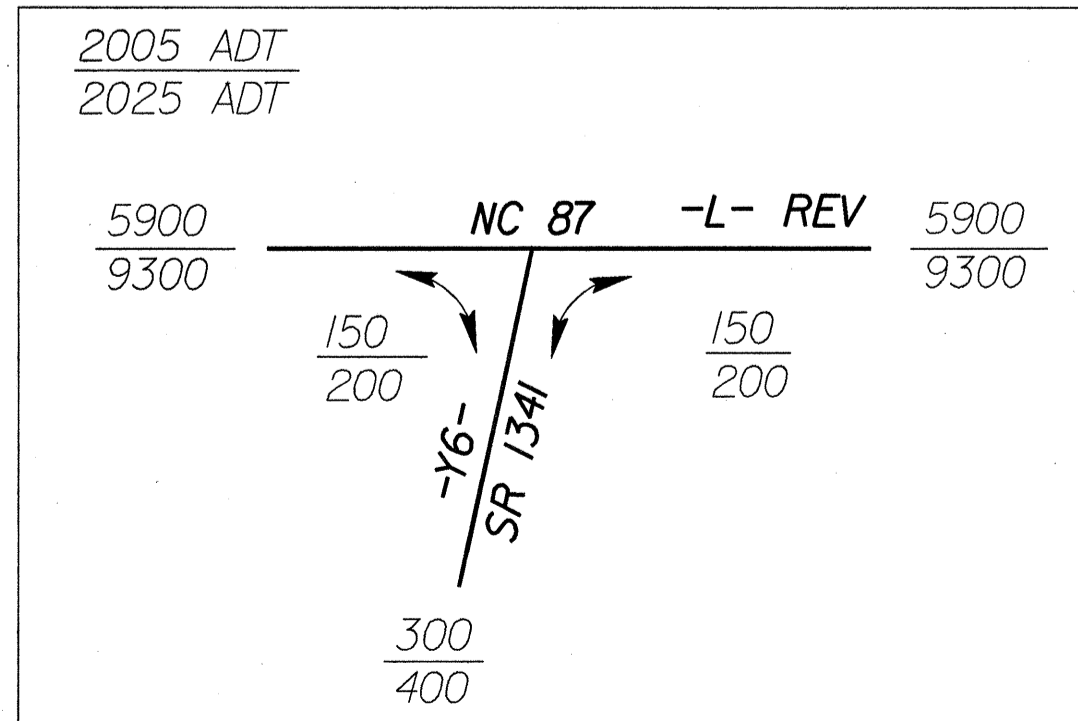

**DRIVEWAY NOTES:**

1. ALL PROP. DRIVEWAY RADII 3.0m UNLESS OTHERWISE SHOWN.
2. PROP. DRIVEWAY WIDTHS AT END OF RADII SHALL BE 4.9m MIN. UNLESS OTHERWISE SHOWN. TAPER DRIVEWAY TO EXISTING DRIVEWAY WIDTH.

SEE SHEET 2-B FOR -Y6- INTERSECTION DETAIL  
 SEE SHEET 43 FOR -L- REV. PROFILE  
 SEE SHEET 47 FOR -Y6- PROFILE

DATE PLOTTED: 08/27/2014 10:58:58 AM