




STATE OF NORTH CAROLINA
DEPT. OF TRANSPORTATION
DIVISION OF HIGHWAYS
RALEIGH, N.C.

METRIC DETAIL DRAWING FOR
REINFORCED BRIDGE APPROACH FILLS

SHEET 1 OF 4
422D10

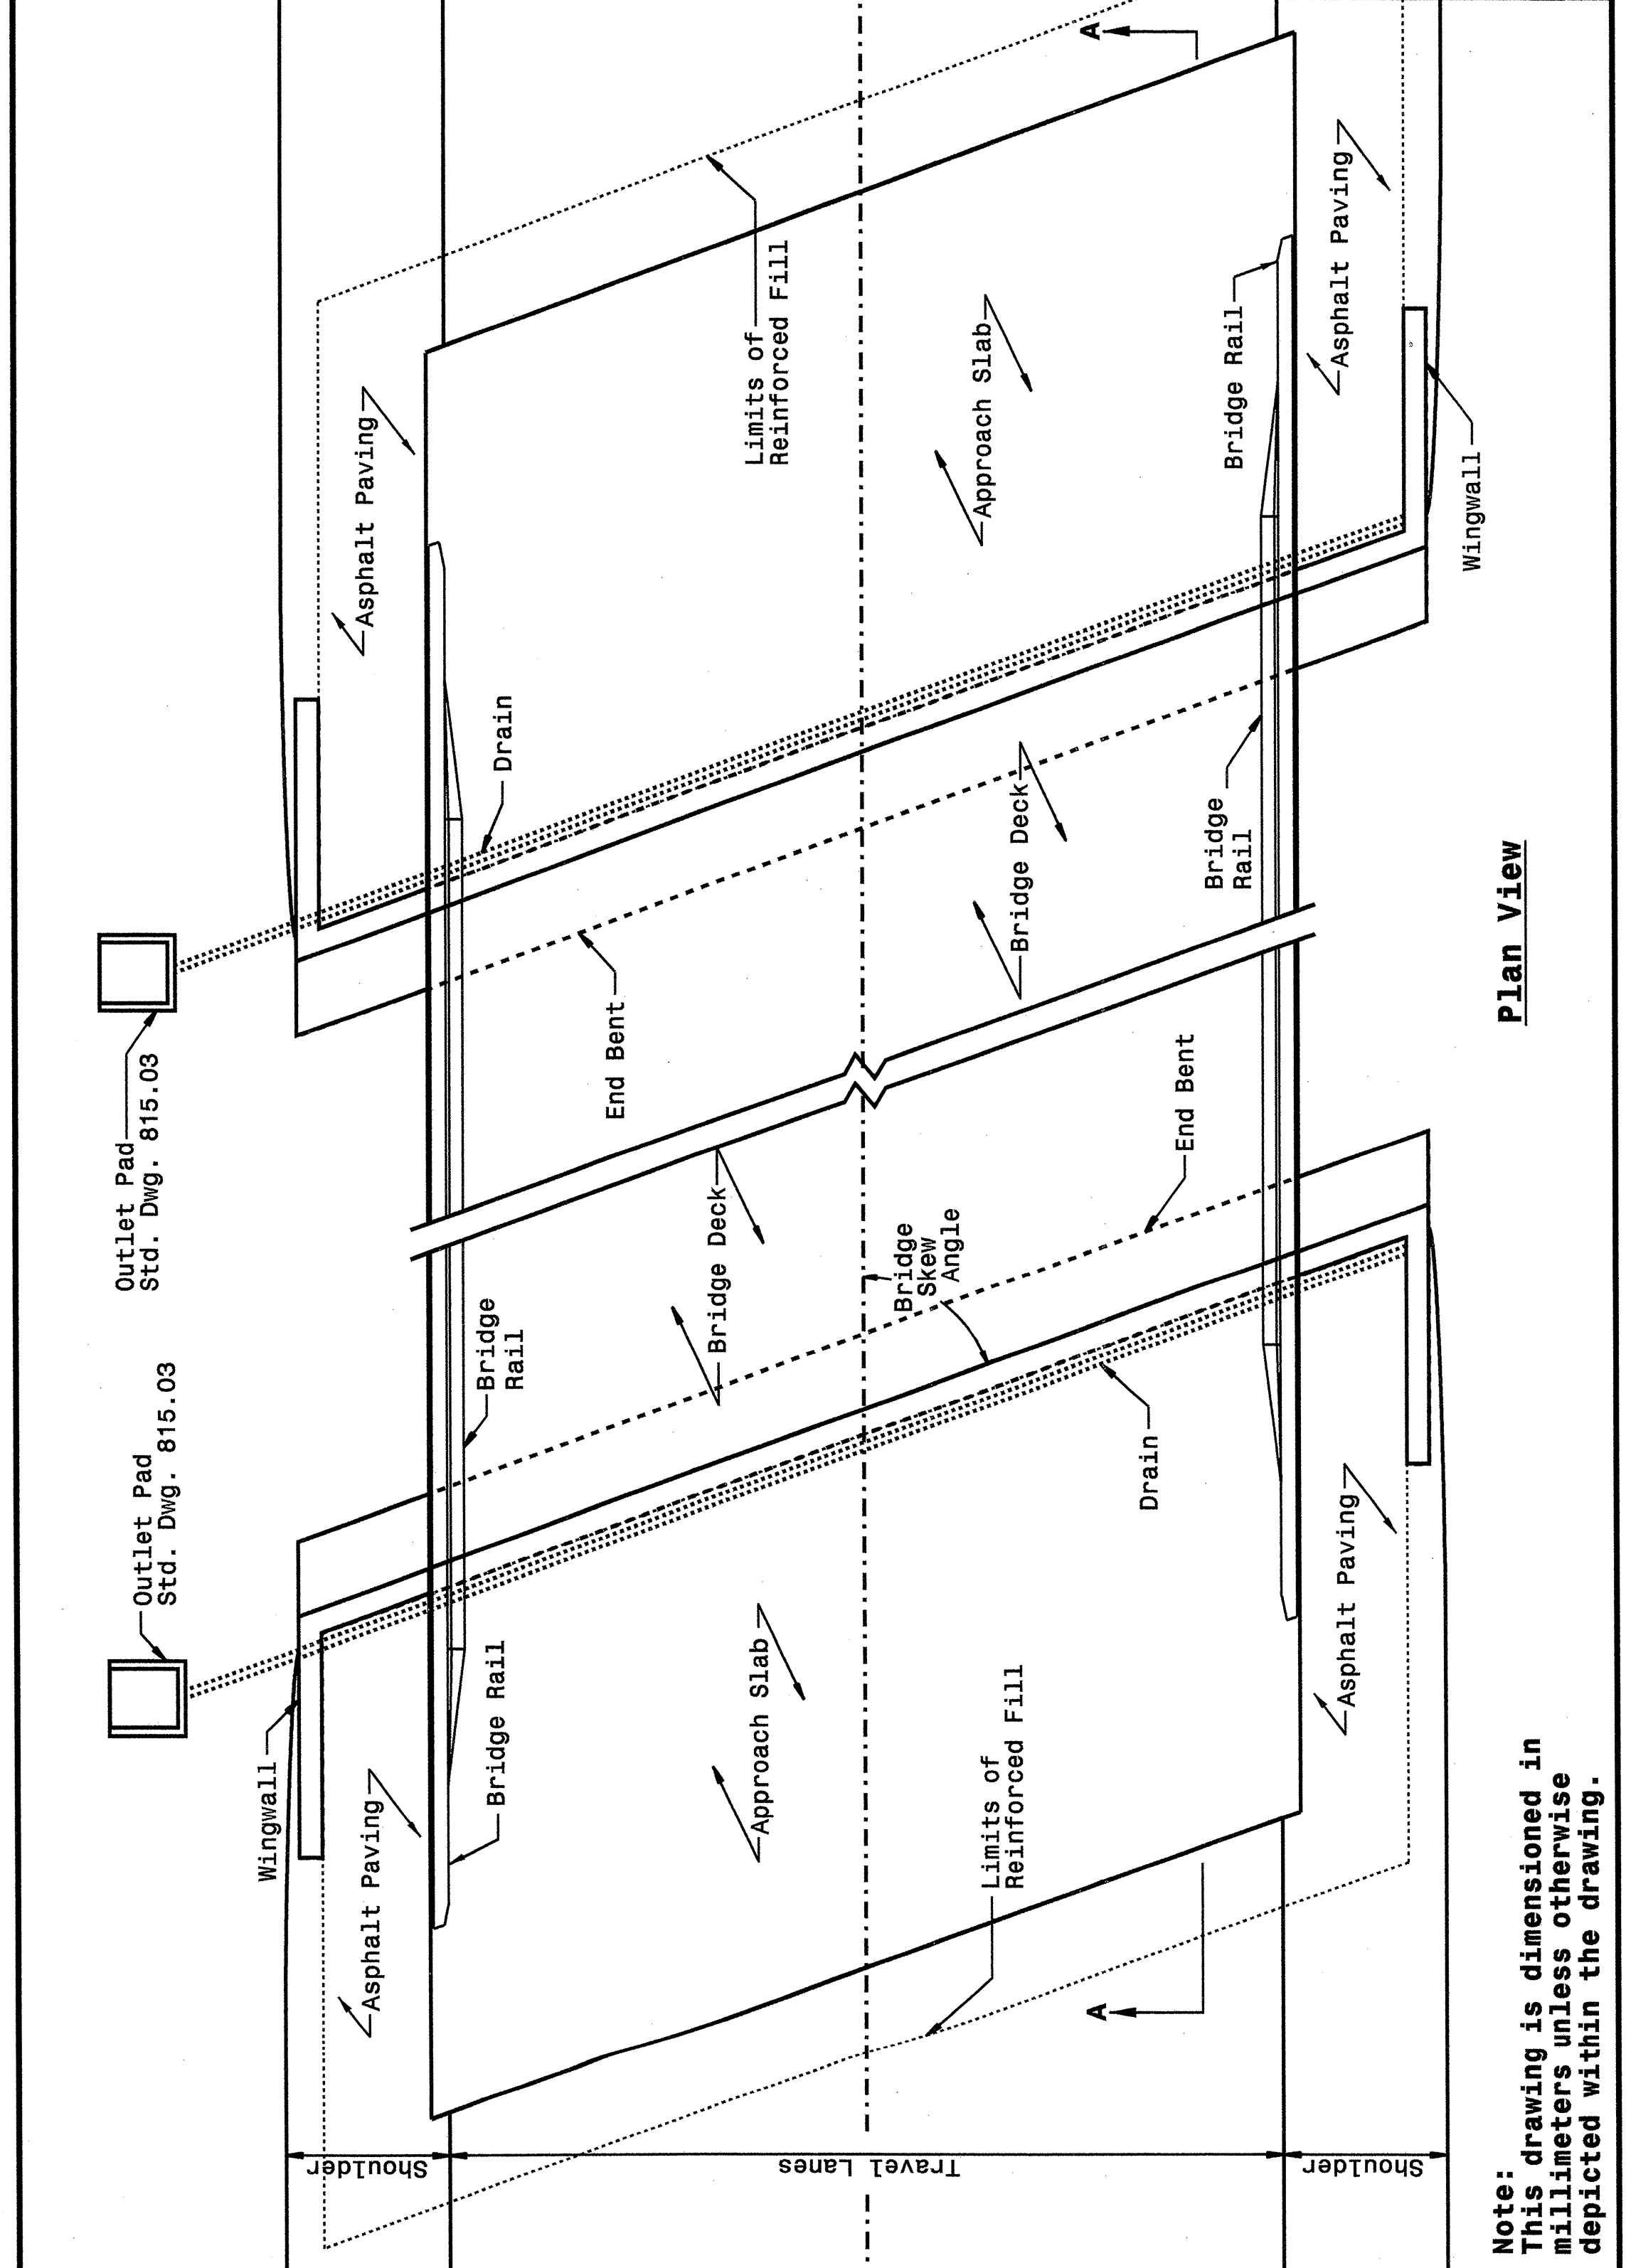

Plan View

Note:
This drawing is dimensioned in millimeters unless otherwise depicted within the drawing.

STATE OF NORTH CAROLINA
DEPT. OF TRANSPORTATION
DIVISION OF HIGHWAYS
RALEIGH, N.C.


METRIC DETAIL DRAWING FOR
REINFORCED BRIDGE APPROACH FILLS

SHEET 1 OF 4
422D10

STATE OF NORTH CAROLINA
DEPT. OF TRANSPORTATION
DIVISION OF HIGHWAYS
RALEIGH, N.C.

METRIC DETAIL DRAWING FOR
REINFORCED BRIDGE APPROACH FILLS
PRESTRESSED AND PLATE GIRDER BRIDGES

SHEET 2 OF 4
422D10

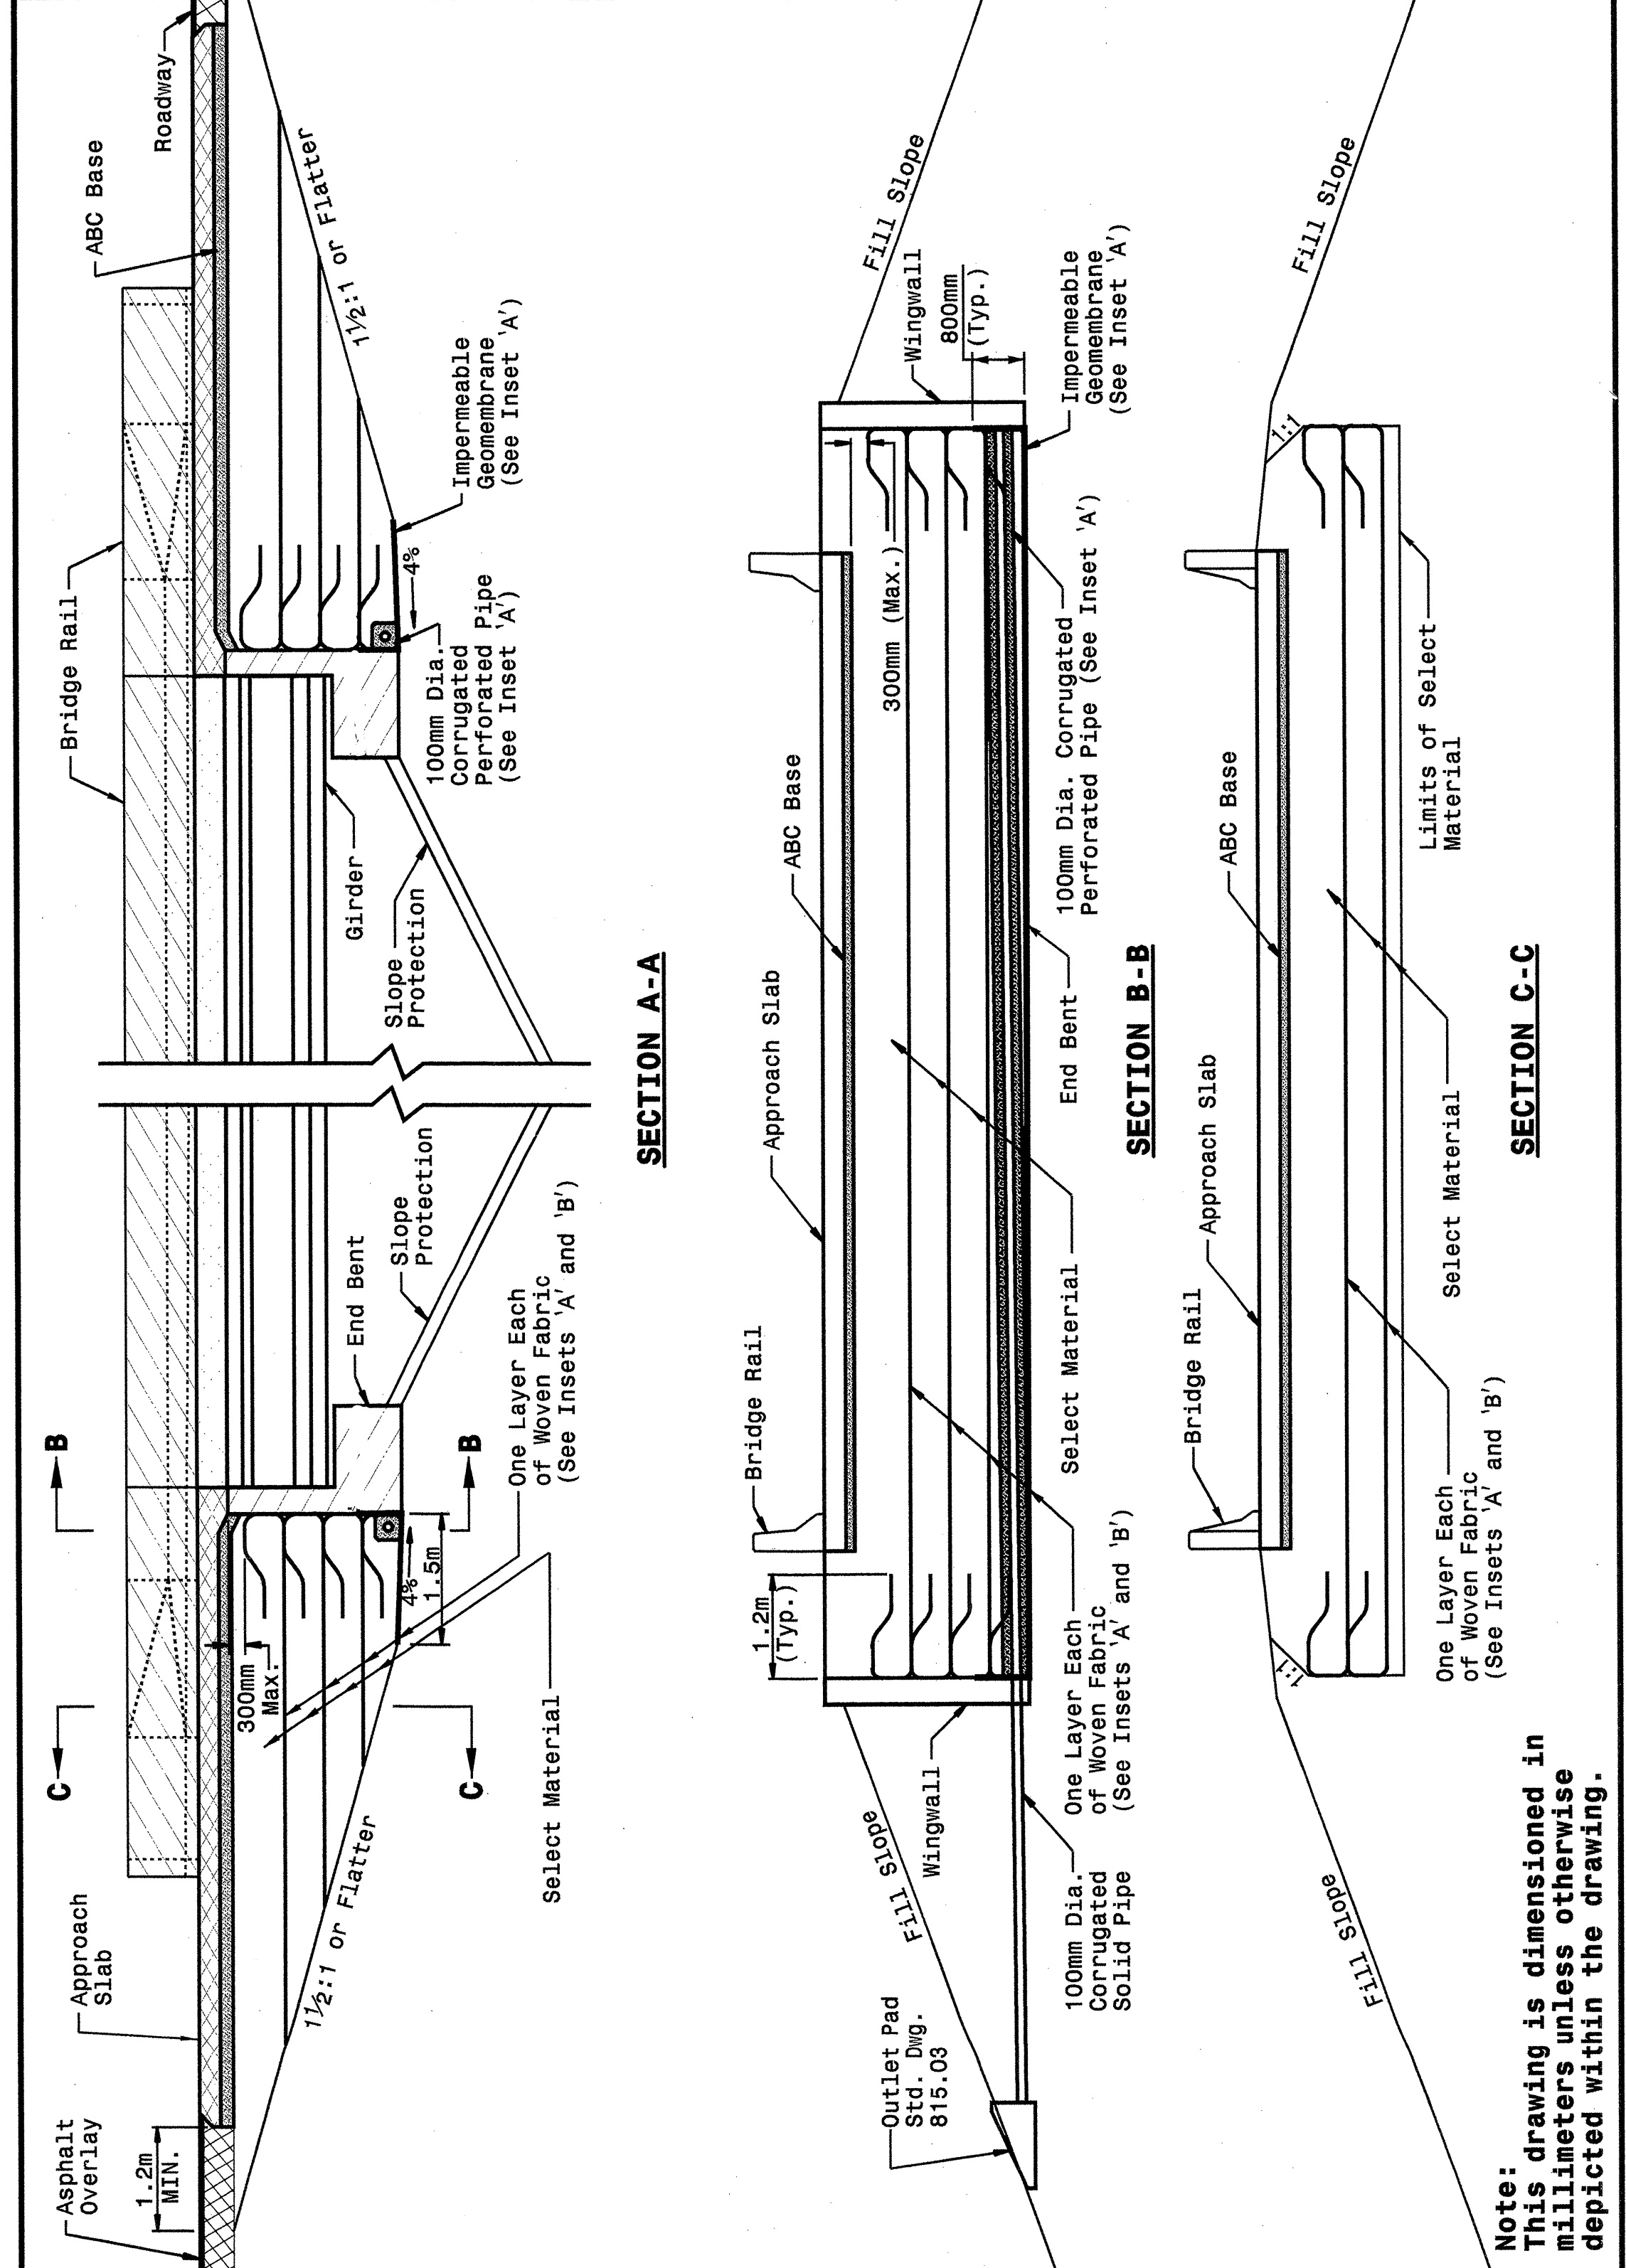

SECTION A-A

SECTION B-B

SECTION C-C


Note:
This drawing is dimensioned in millimeters unless otherwise depicted within the drawing.

STATE OF NORTH CAROLINA
DEPT. OF TRANSPORTATION
DIVISION OF HIGHWAYS
RALEIGH, N.C.

METRIC DETAIL DRAWING FOR
REINFORCED BRIDGE APPROACH FILLS
PRESTRESSED AND PLATE GIRDER BRIDGES

SHEET 2 OF 4
422D10

08-APR-2004 09:26
M:\Special Details\stds\02-stds to Special Details\metric\422D10\0422d10m.dgn
ericward AT D5212260

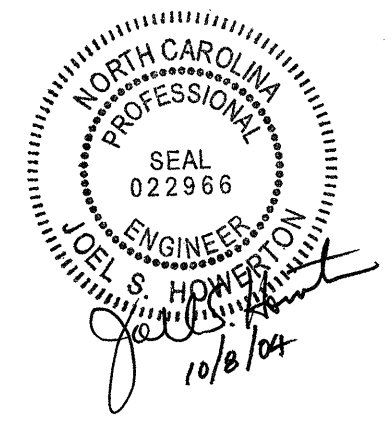

DESIGN SERVICES UNIT
STANDARDS AND SPECIAL DESIGN
Office 919-250-4128 FAX 919-250-4119

SEE PLATE FOR TITLE

ORIGINAL BY: 2002 STANDARDS DATE: 01-15-02
MODIFIED BY: E.F. WARD DATE: 04-07-04
CHECKED BY: C. B. WARD DATE: 4-12-04
FILE SPEC.: stds\02stds\details\metric\422d10.dgn