


DETAIL 15

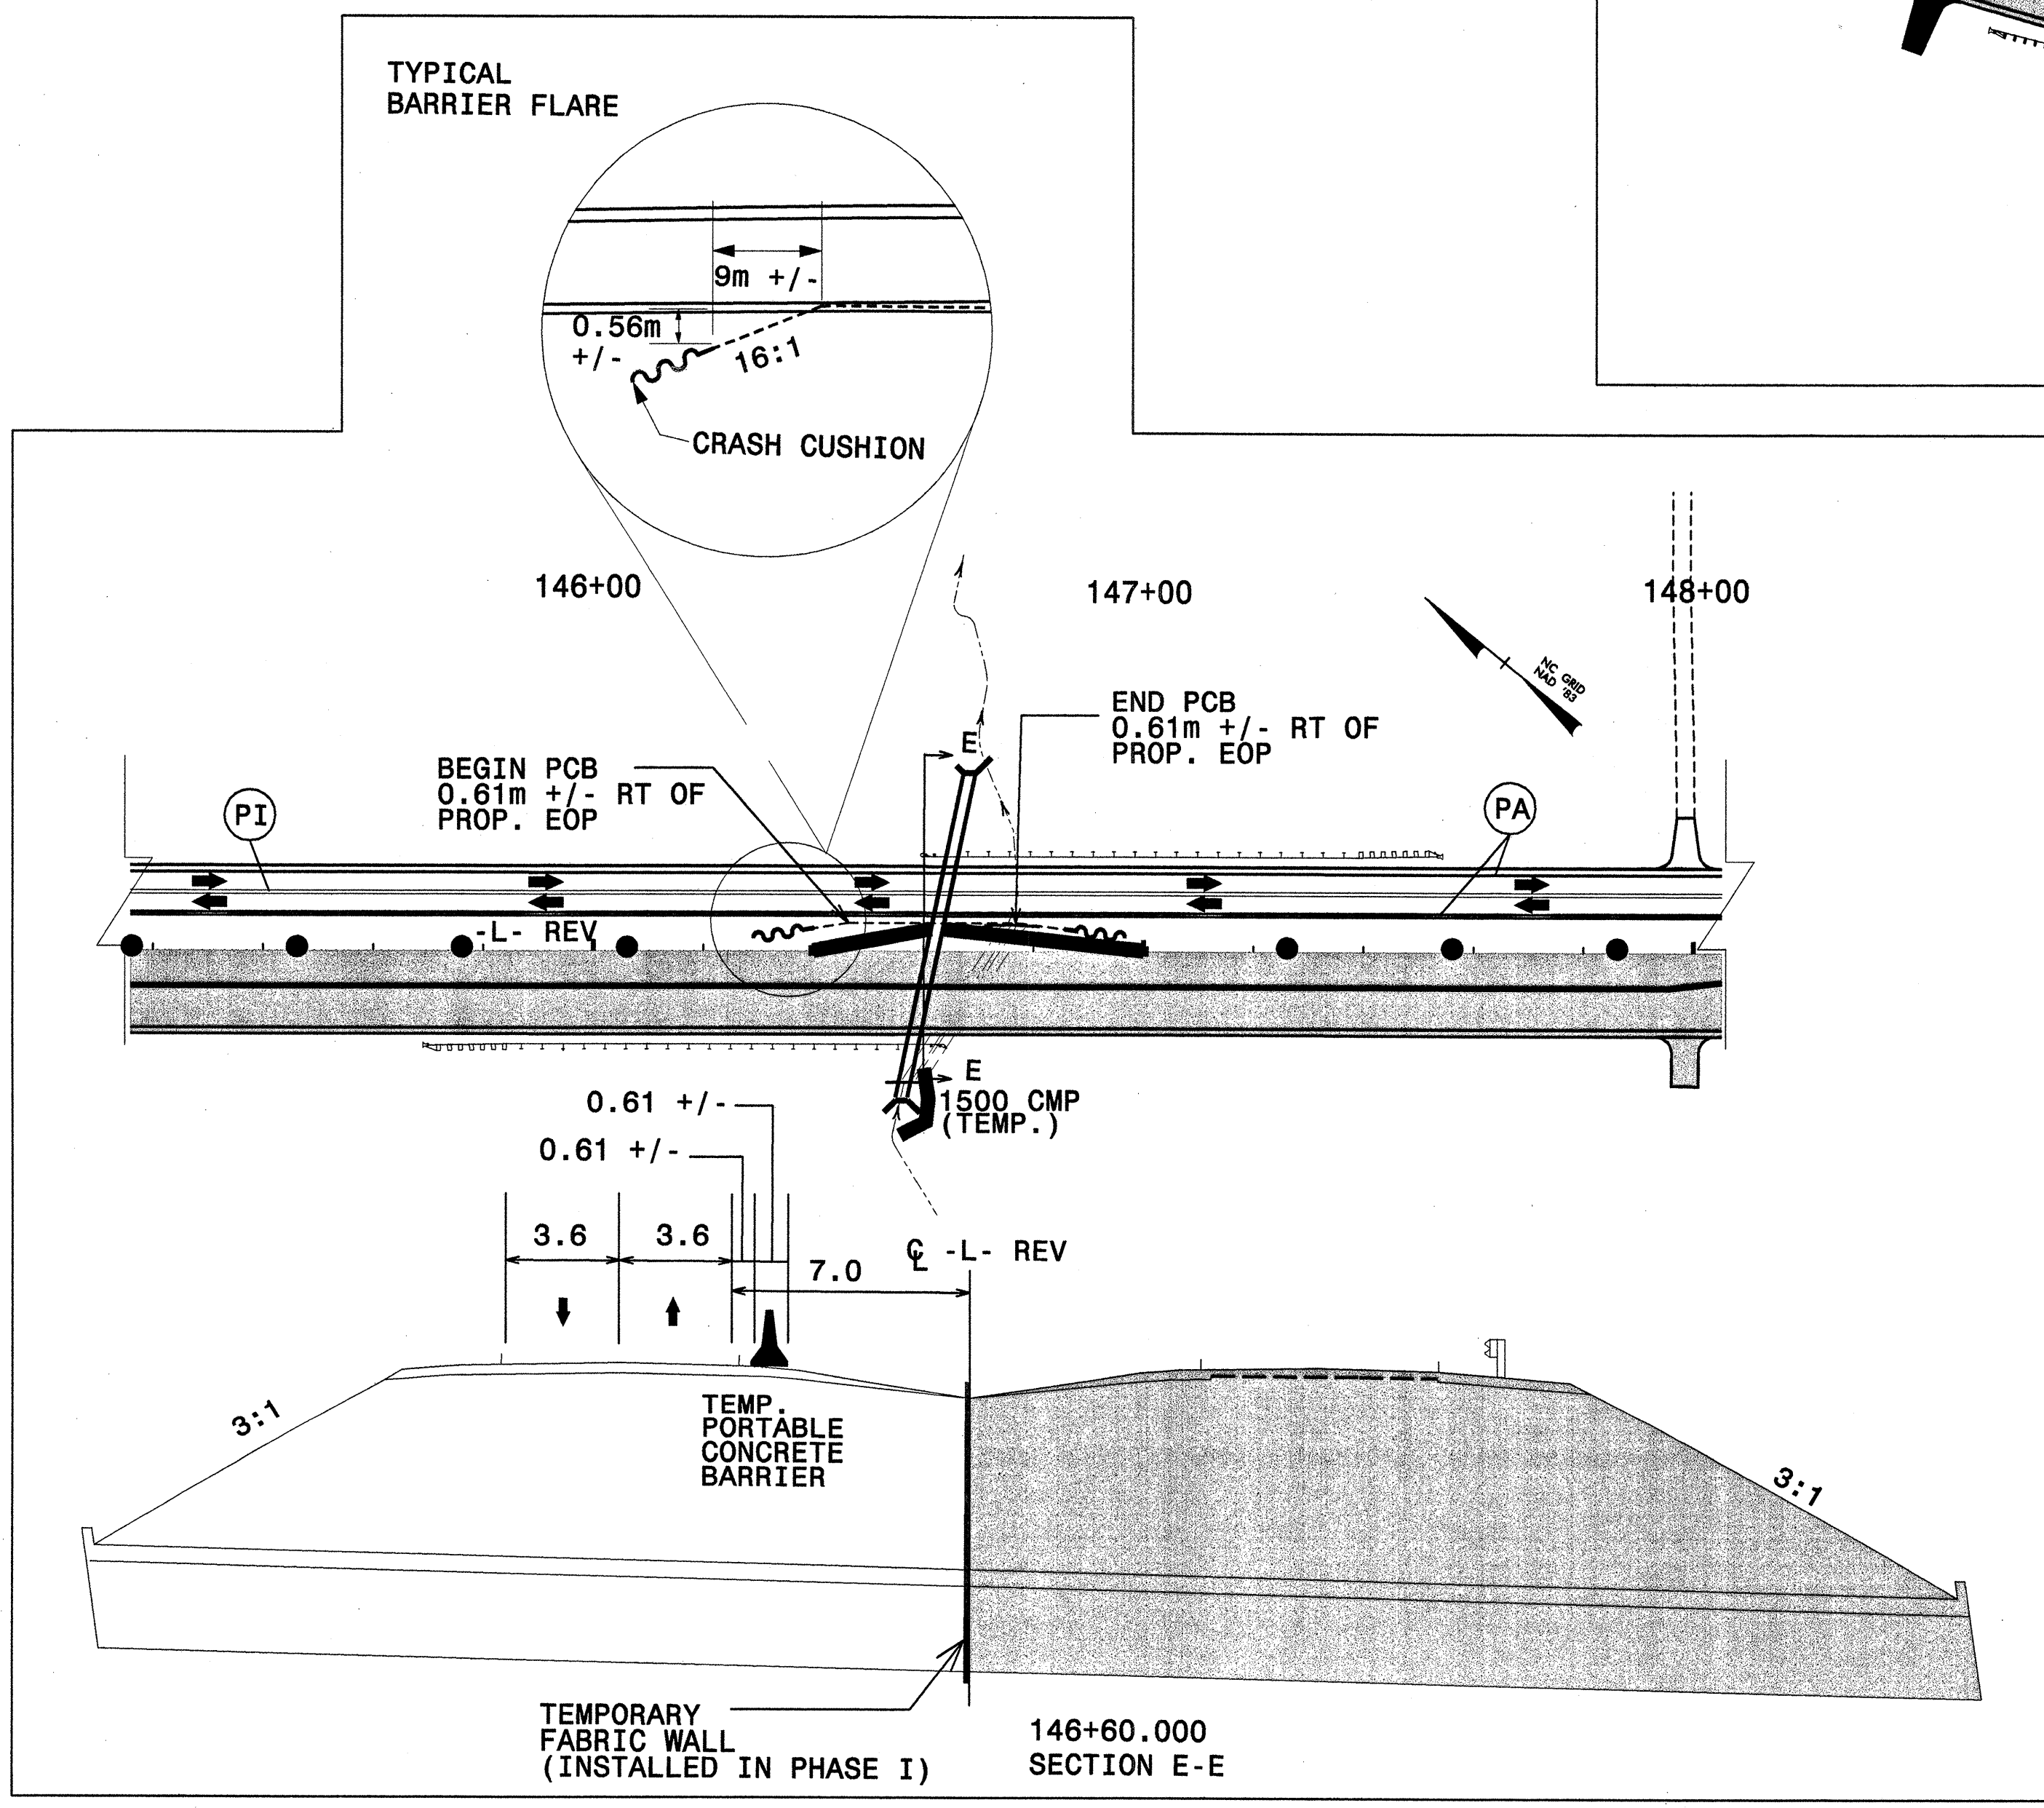

DETAIL 14

SEE SHEET TCP-11 FOR TEMPORARY PAVEMENT MARKING SCHEDULE

| | | | | | | | |
|--|--|-----------------------------------|--|--|--|--|--|
| <p>LEGEND</p> <p>▒ PROP. CONSTRUCTION</p> <p>➔ PROP. TRAFFIC FLOW</p> | <p>APPROVED: <i>Michelle Bane</i> DATE: 8/31/04</p> <p>SEAL</p> | <p>DETAILS 14 & 15</p> | | | | | |
| | <p>SCALE: 1:1000</p> <p>DATE: 8-31-04</p> <p>DWG. BY: GS</p> <p>DESIGN BY: MRB</p> <p>REVIEWED BY: MRB</p> | | <p>REVISIONS</p> <table border="1"> <tr> <td> </td> <td> </td> </tr> <tr> <td> </td> <td> </td> </tr> </table> | | | | |
| | | | | | | | |
| | | | | | | | |

\$\$\$\$\$SYTIME\$\$\$\$\$
\$\$\$\$\$DCN\$\$\$\$\$
\$\$\$\$\$USERNAME\$\$\$\$\$