


DETAIL 10

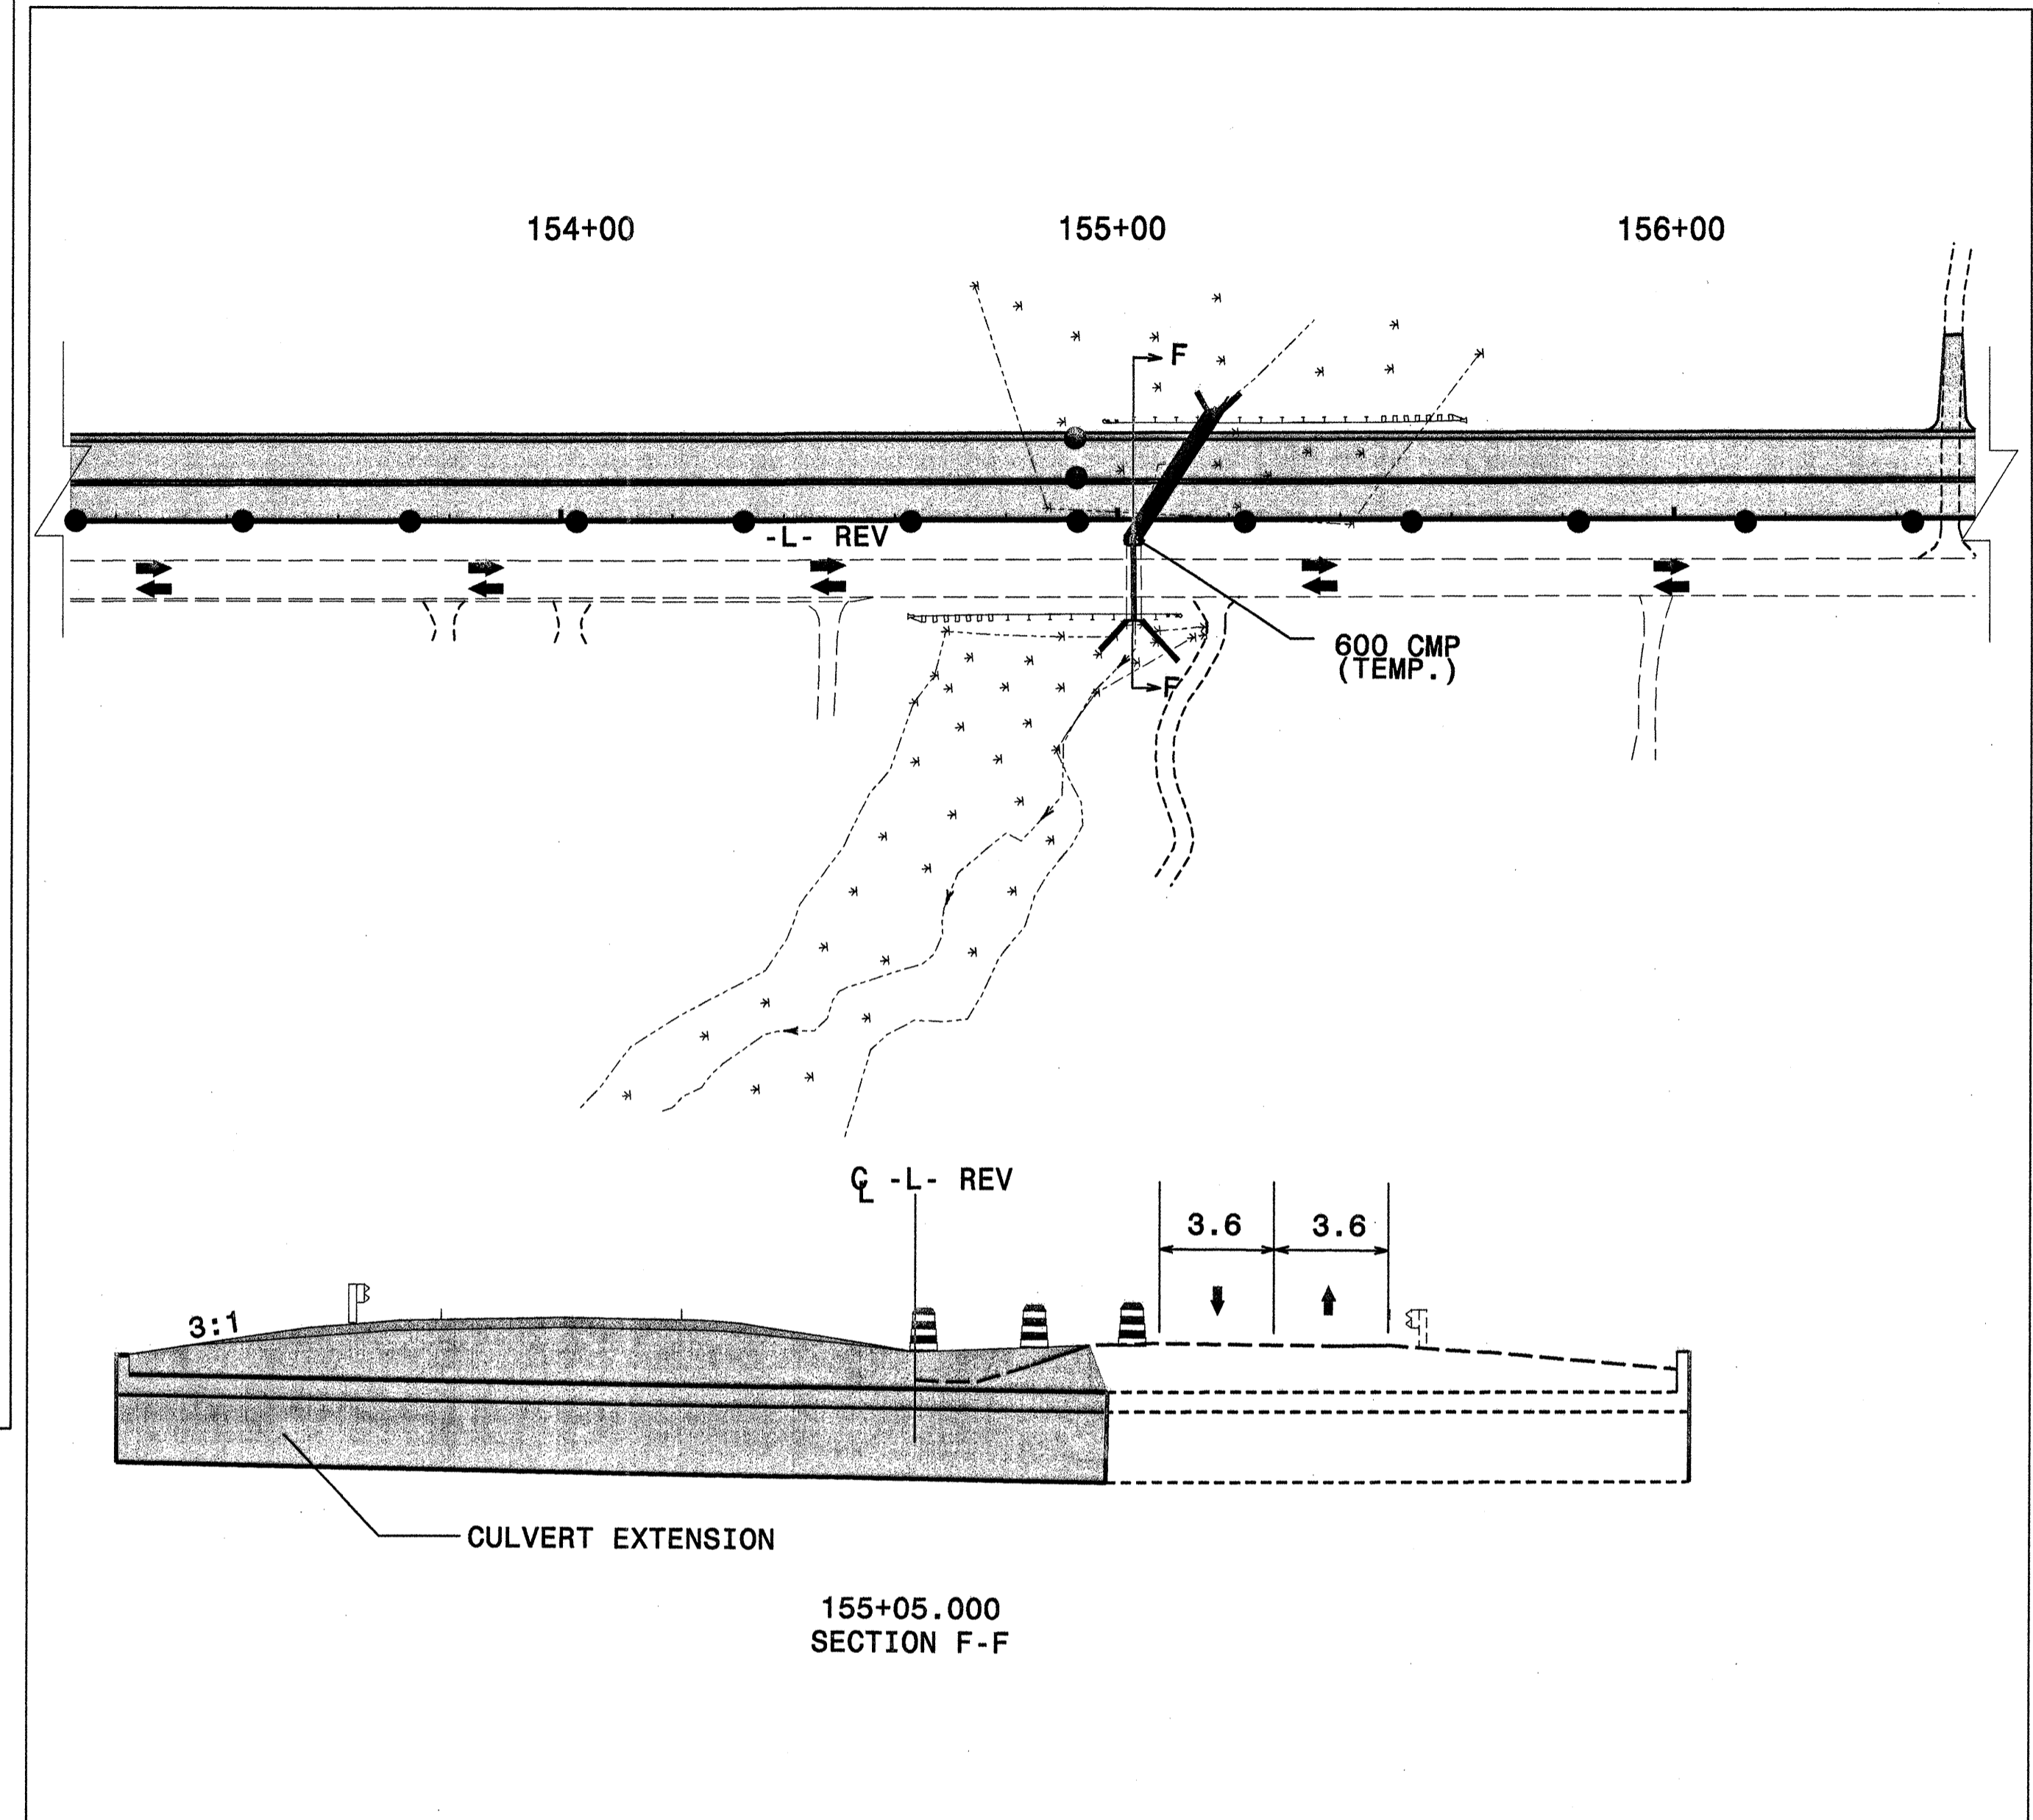

DETAIL 11

SEE SHEET TCP-11 FOR TEMPORARY PAVEMENT MARKING SCHEDULE

LEGEND PROP. CONSTRUCTION PROP. TRAFFIC FLOW	APPROVED: <i>Michelle Brane</i> DATE: 8/31/04 	DETAILS 10 & 11					
	SCALE: 1:1000 DATE: 8-31-04 DWG. BY: GS DESIGN BY: MRB REVIEWED BY: MRB		REVISIONS <table border="1"> <tr> <td> </td> <td> </td> </tr> <tr> <td> </td> <td> </td> </tr> </table>				