
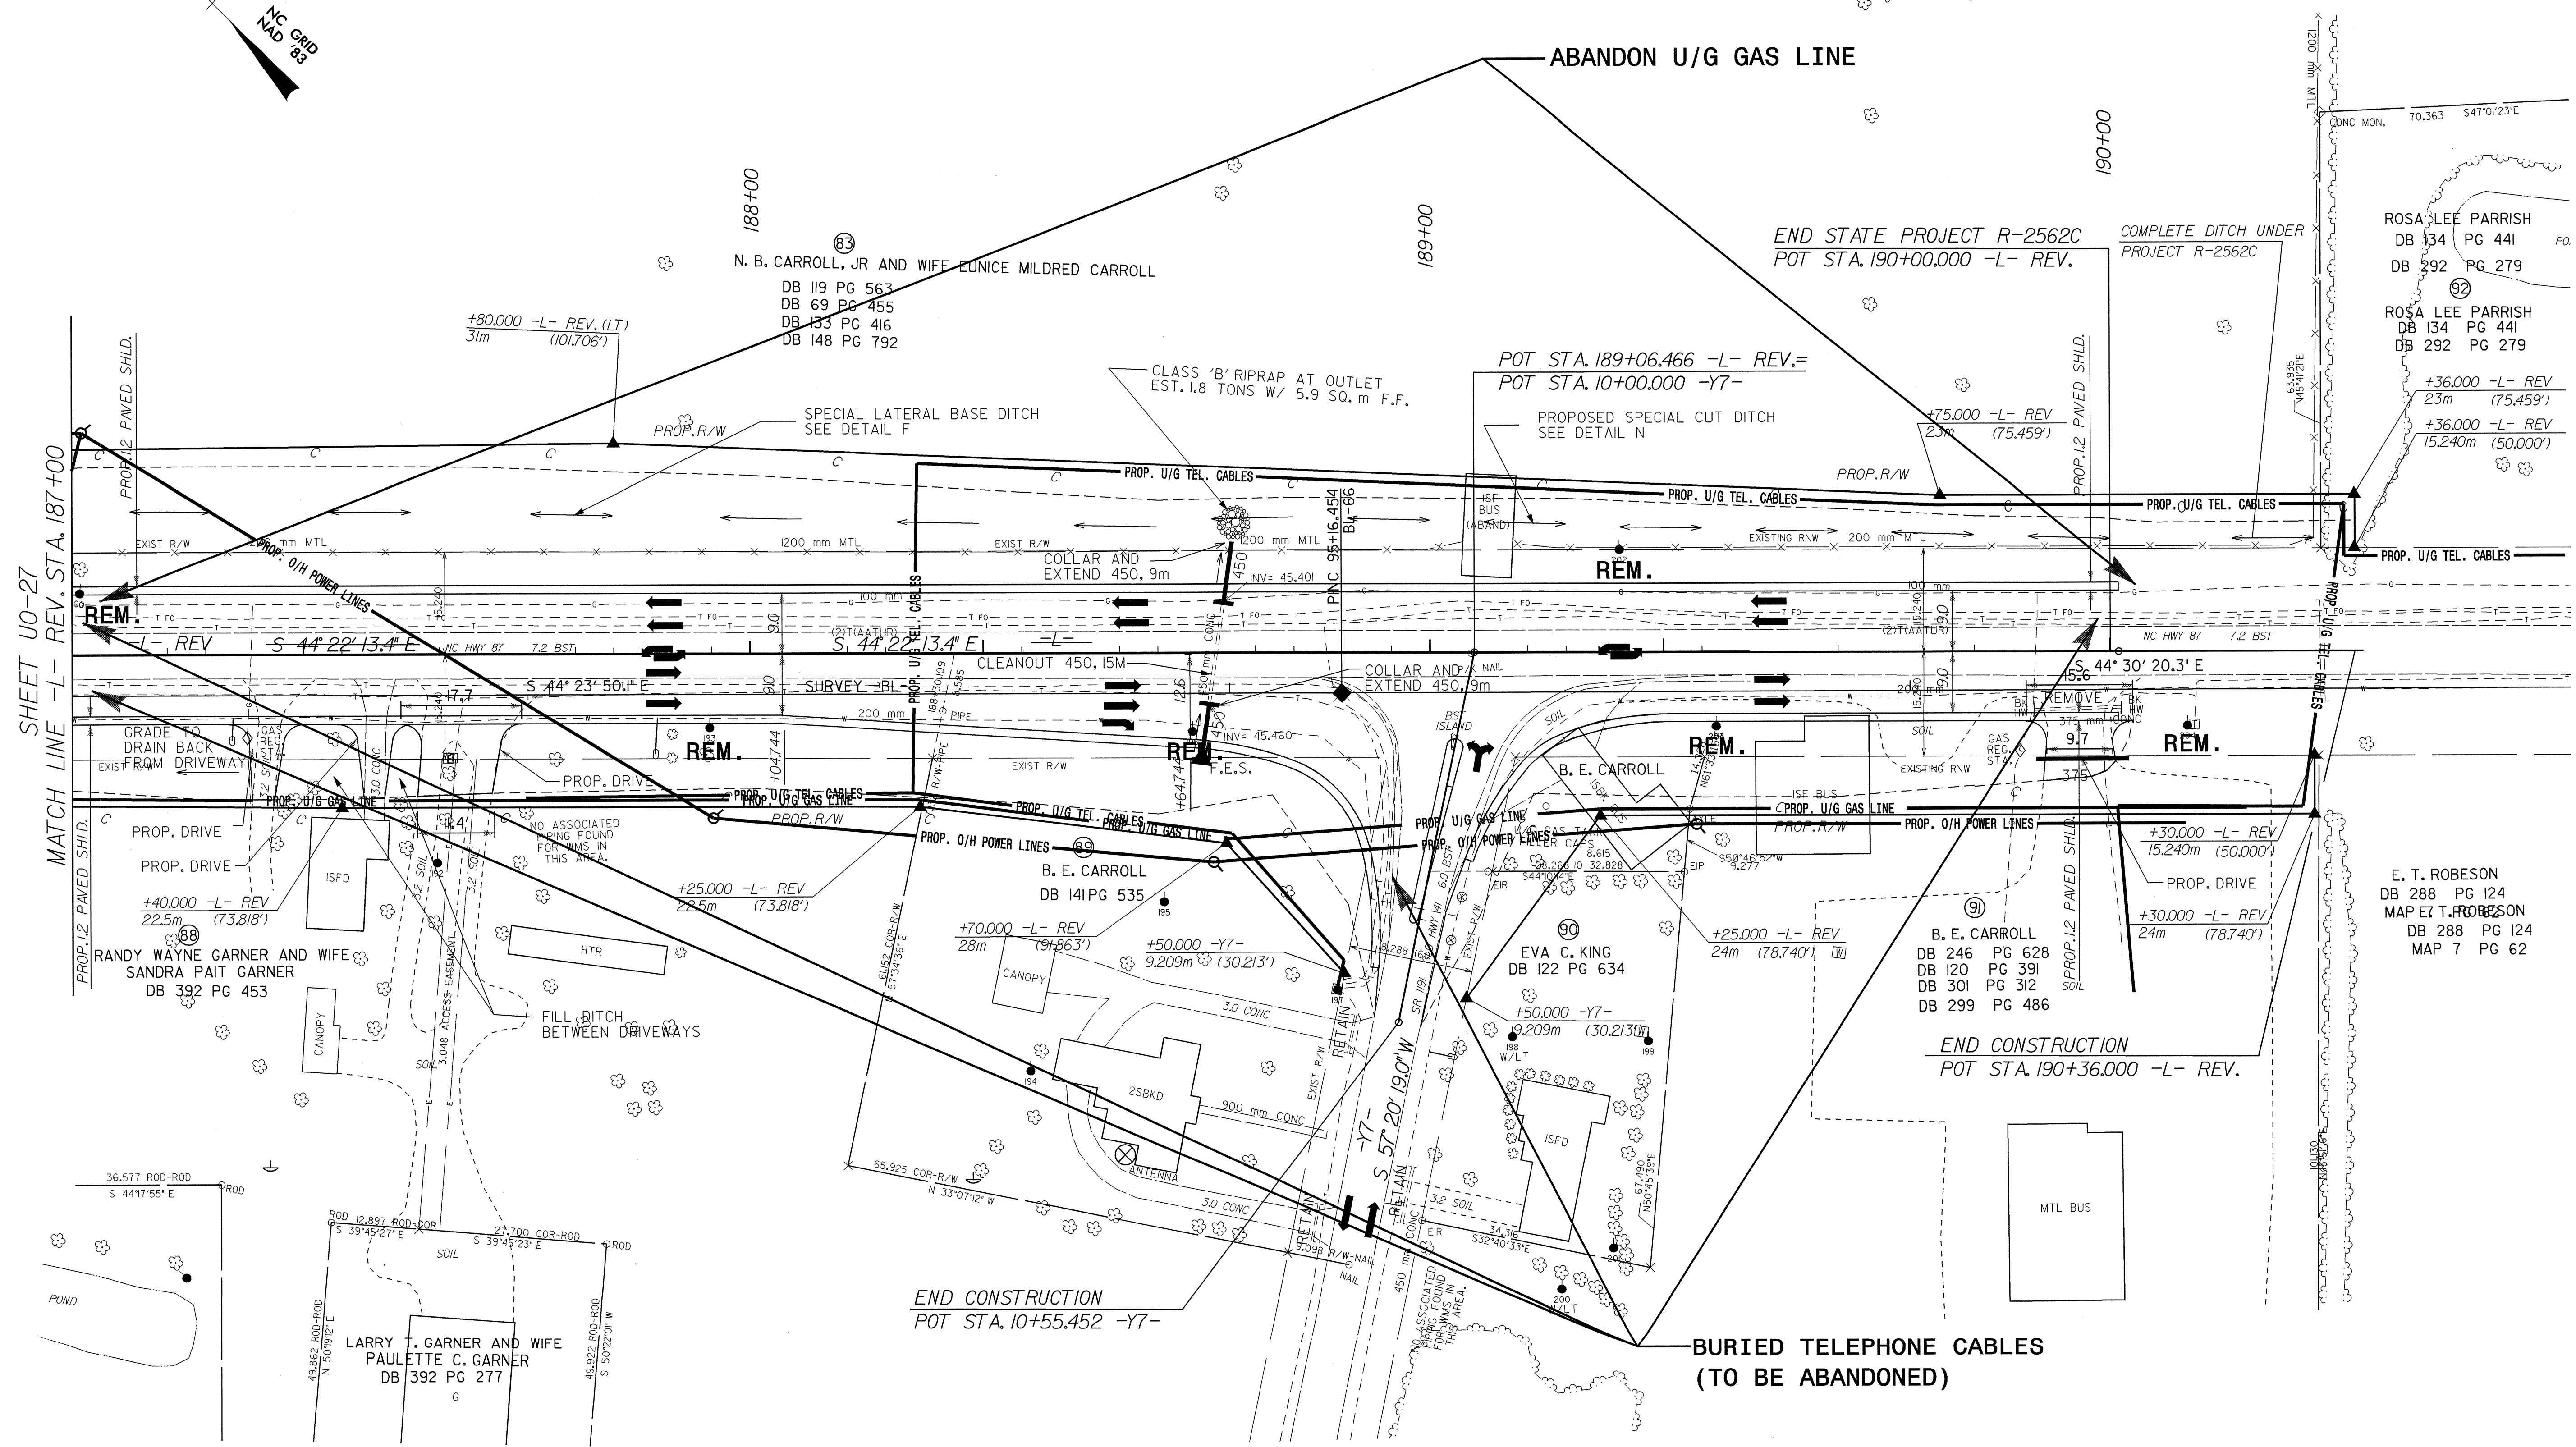


NOTE:
 ALL PROPOSED UTILITY WORK
 SHOWN ON THIS SHEET WILL
 BE DONE BY OTHERS

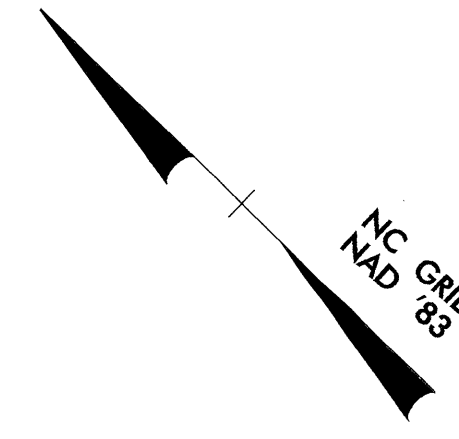

SEE SHEET 2-B FOR -Y7- INTERSECTION DETAIL
 SEE SHEET 45 FOR -L- REV. PROFILE
 SEE SHEET 47 FOR -Y7- PROFILE

30-SEP-2004 08:11 USA:ProJ\U028.psh