


04257  
29\_SEP\_2004 16:20  
R:\U023\Drawings\U023.dwg  
sg:abald - AT DS214555

**METRIC**  
5 0 10  
SCALE

PROJECT REFERENCE NO.	SHEET NO.
R-2562C	U0-23
<b>UTILITIES BY OTHERS</b>	
NOTE: ALL PROPOSED UTILITY WORK SHOWN ON THIS SHEET WILL BE DONE BY OTHERS	

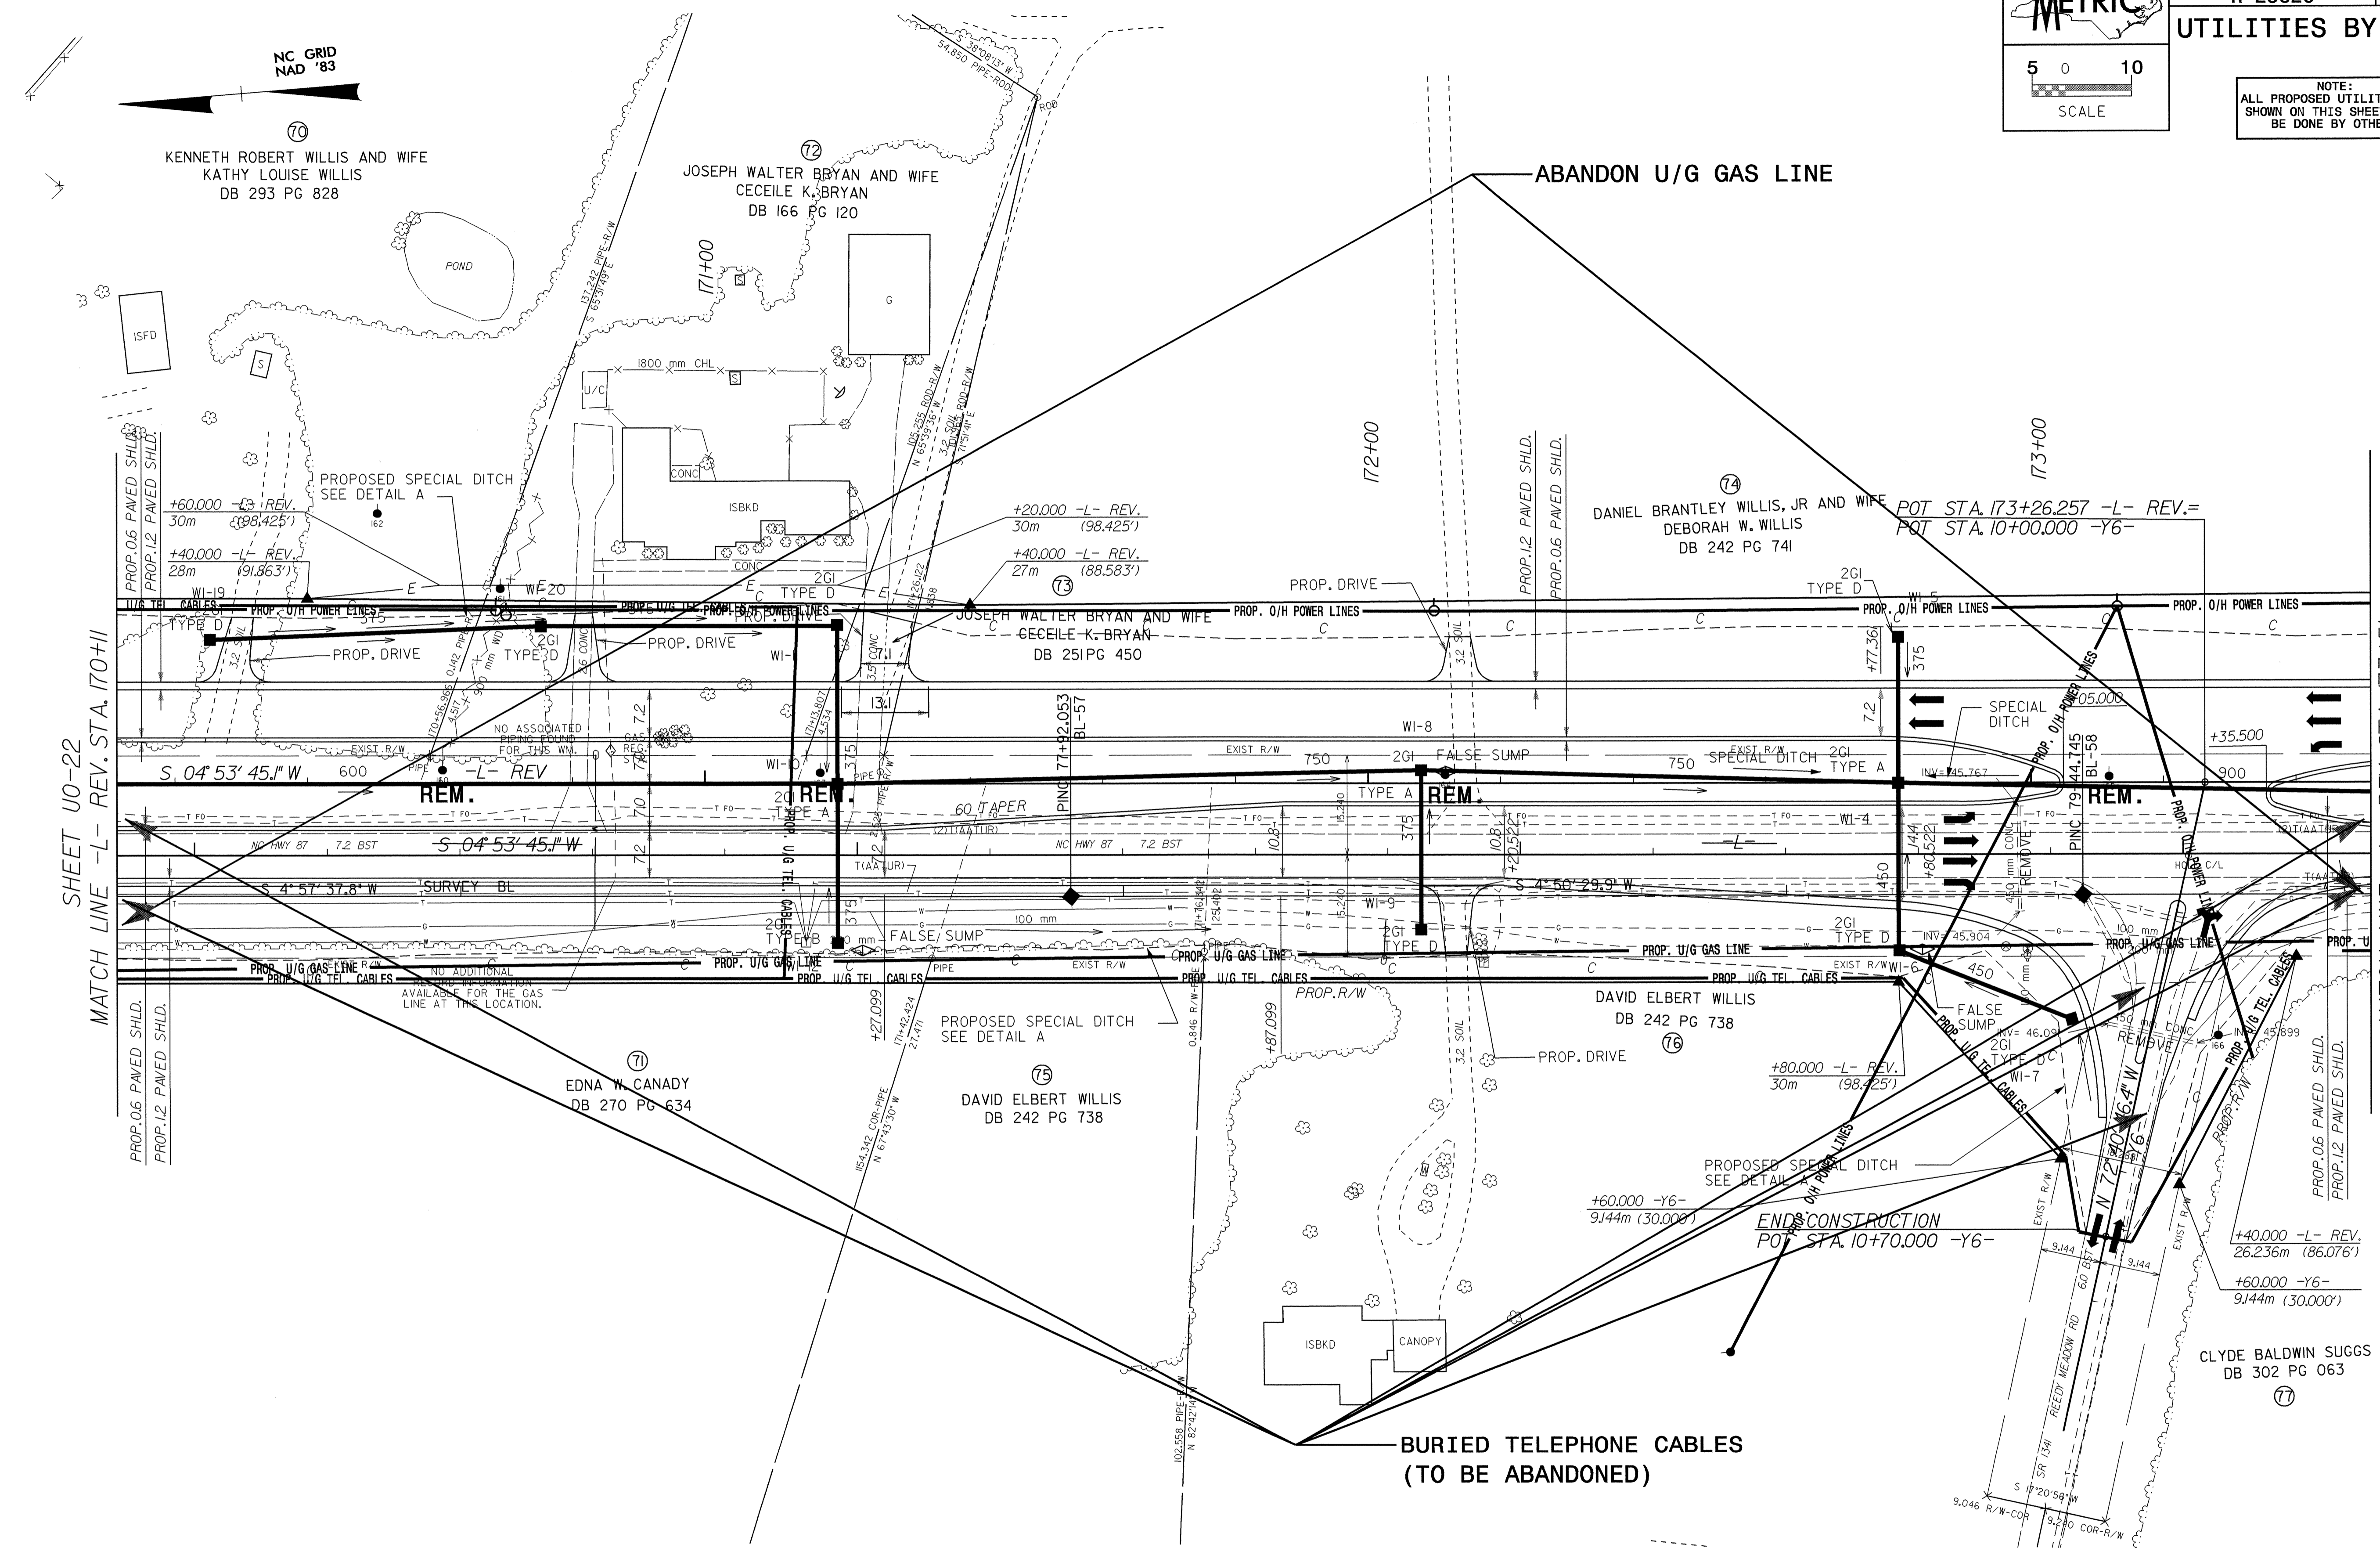

SHEET U0-22  
MATCH LINE -L- REV. STA. 170+11

MATCH LINE -L- REV. STA. 173+51  
SHEET U0-24

SEE SHEET 2-B FOR -Y6- INTERSECTION DETAIL  
SEE SHEET 43 FOR -L- REV. PROFILE  
SEE SHEET 47 FOR -Y6- PROFILE