
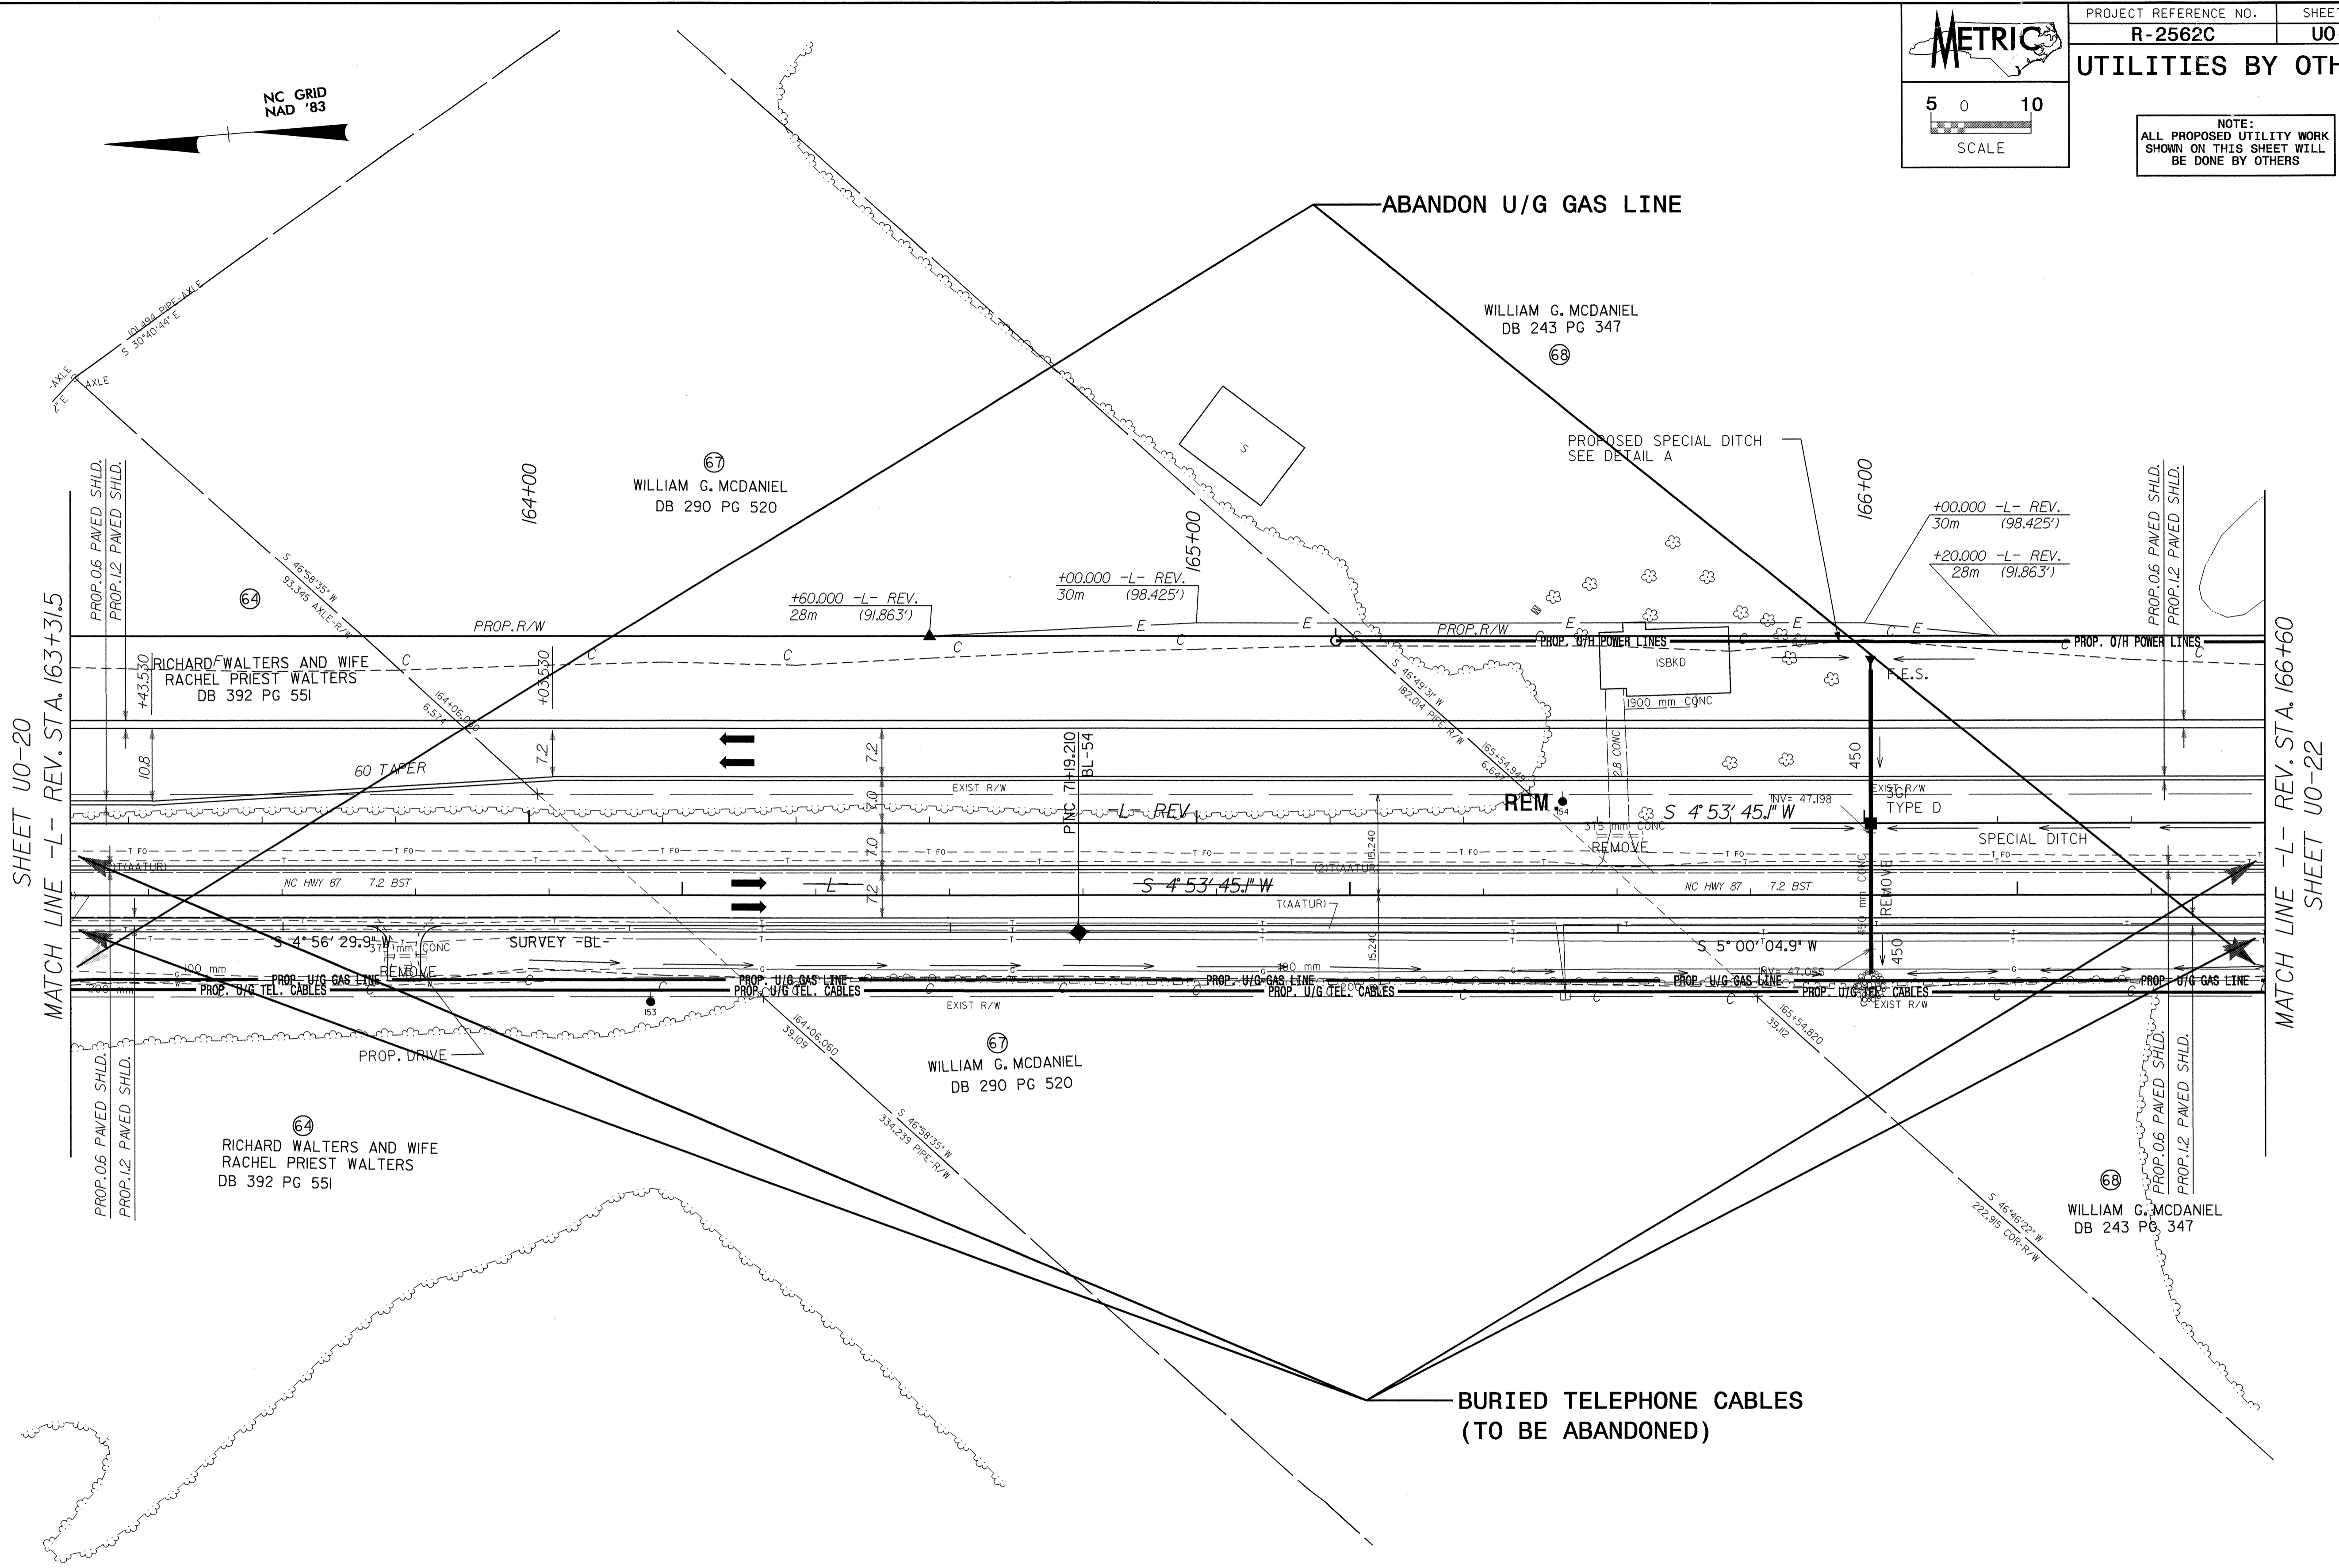


PROJECT REFERENCE NO. R-2562C SHEET NO. U0-21

UTILITIES BY OTHERS

NOTE: ALL PROPOSED UTILITY WORK SHOWN ON THIS SHEET WILL BE DONE BY OTHERS

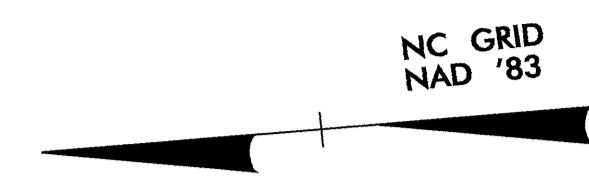

SHEET U0-20 MATCH LINE -L- REV. STA. 163+31.5

MATCH LINE -L- REV. STA. 166+60 SHEET U0-22

ABANDON U/G GAS LINE

WILLIAM G. MCDANIEL DB 243 PG 347

WILLIAM G. MCDANIEL DB 290 PG 520

RICHARD WALTERS AND WIFE RACHEL PRIEST WALTERS DB 392 PG 551

RICHARD WALTERS AND WIFE RACHEL PRIEST WALTERS DB 392 PG 551

WILLIAM G. MCDANIEL DB 290 PG 520

WILLIAM G. MCDANIEL DB 243 PG 347

BURIED TELEPHONE CABLES (TO BE ABANDONED)

SEE SHEET 42 FOR -L- REV. PROFILE

29-SEP-2004 16:09 R:\Users\jls\My Documents\Projects\U021\psh\spshold - AT DS214555