


UTILITIES BY OTHERS

NOTE:
ALL PROPOSED UTILITY WORK
SHOWN ON THIS SHEET WILL
BE DONE BY OTHERS

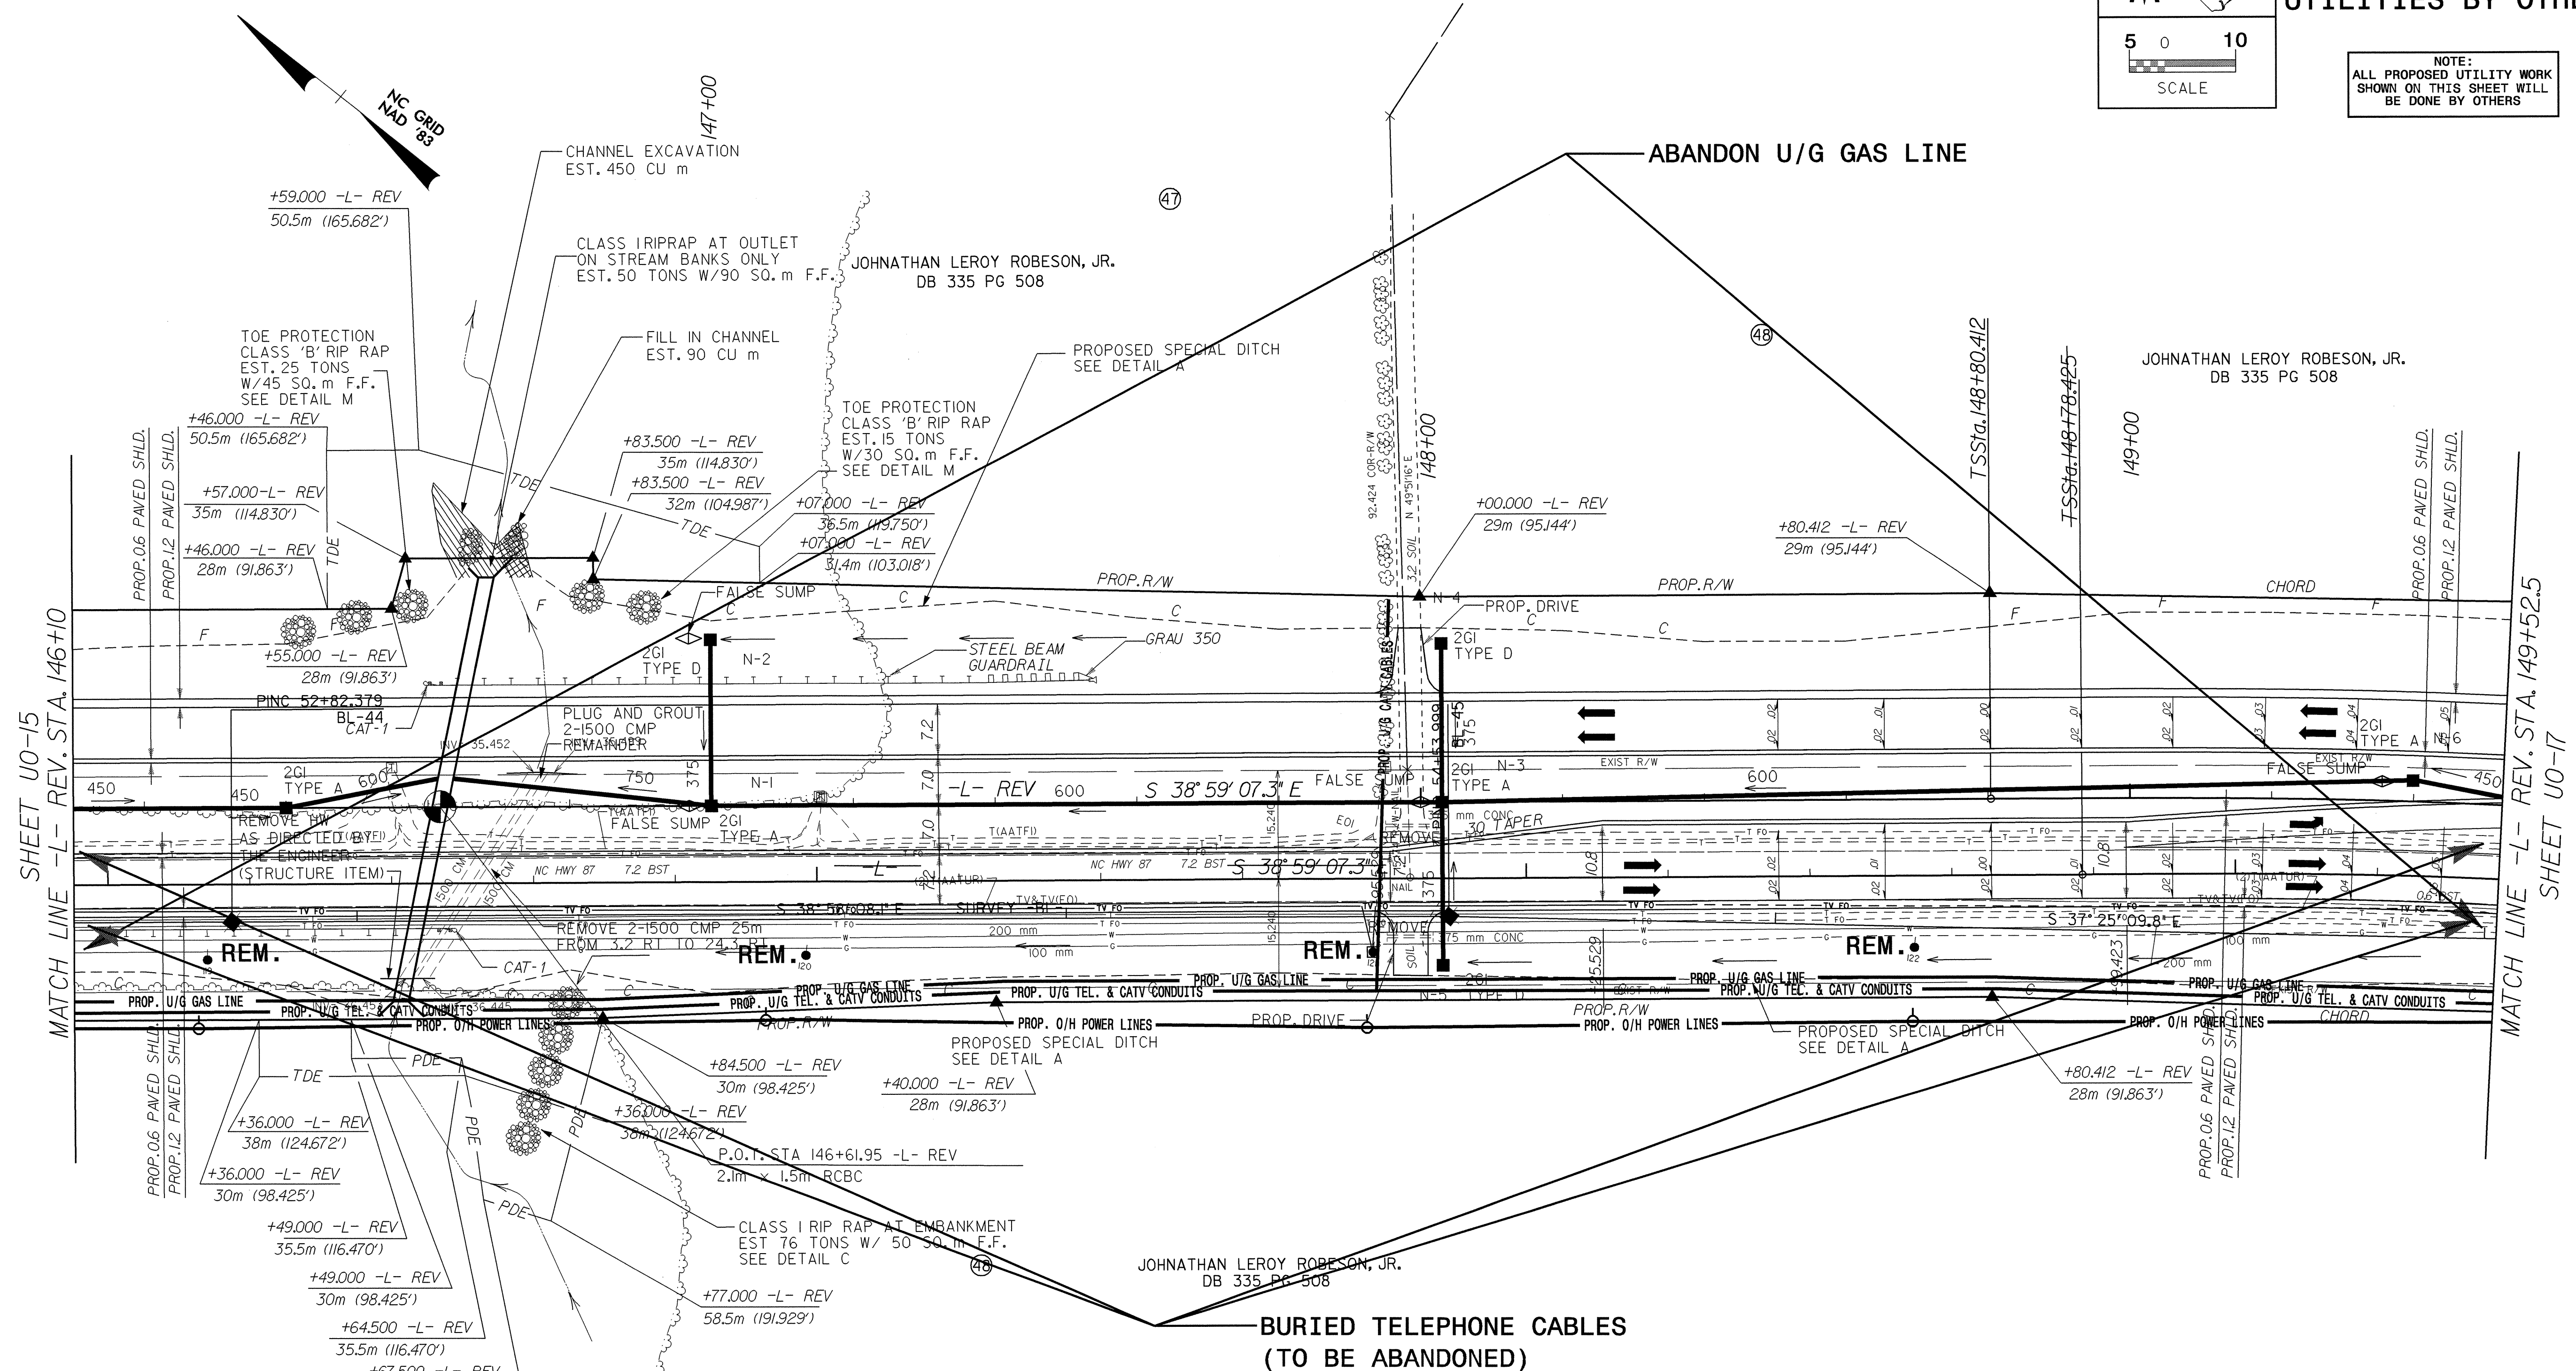

-L- REV CURVE DATA

Pls Sta 149+47.122	PI Sta 151+05.799	Pls Sta 152+58.355
$\theta_s = 6^\circ 21' 58.3''$	$\Delta = 31^\circ 08' 22.9''$ (RT)	$\theta_s = 6^\circ 21' 58.3''$
$L_s = 100.000$	$L = 244.571$	$L_s = 100.000$
$LT = 66.710$	$T = 125.387$	$LT = 66.710$
$ST = 33.373$	$R = 450.000$	$ST = 33.373$
	$SE = 0.078$	

-L- CURVE DATA

Pls Sta 149+25.106	PI Sta 150+88.132	Pls Sta 152+42.514
$\theta_s = 4^\circ 30' 23.1''$	$\Delta = 34^\circ 51' 33.3''$ (RT)	$\theta_s = 4^\circ 30' 23.1''$
$L_s = 70.000$	$L = 270.742$	$L_s = 70.000$
$LT = 46.682$	$T = 139.707$	$LT = 46.682$
$ST = 23.347$	$R = 445.000$	$ST = 23.347$

SEE SHEET 39 FOR -L- REV. PROFILE

28-SEP-2004 16:22 R:\Projects\U0-16\U0-16.dwg User: J... Path: U016.psh