
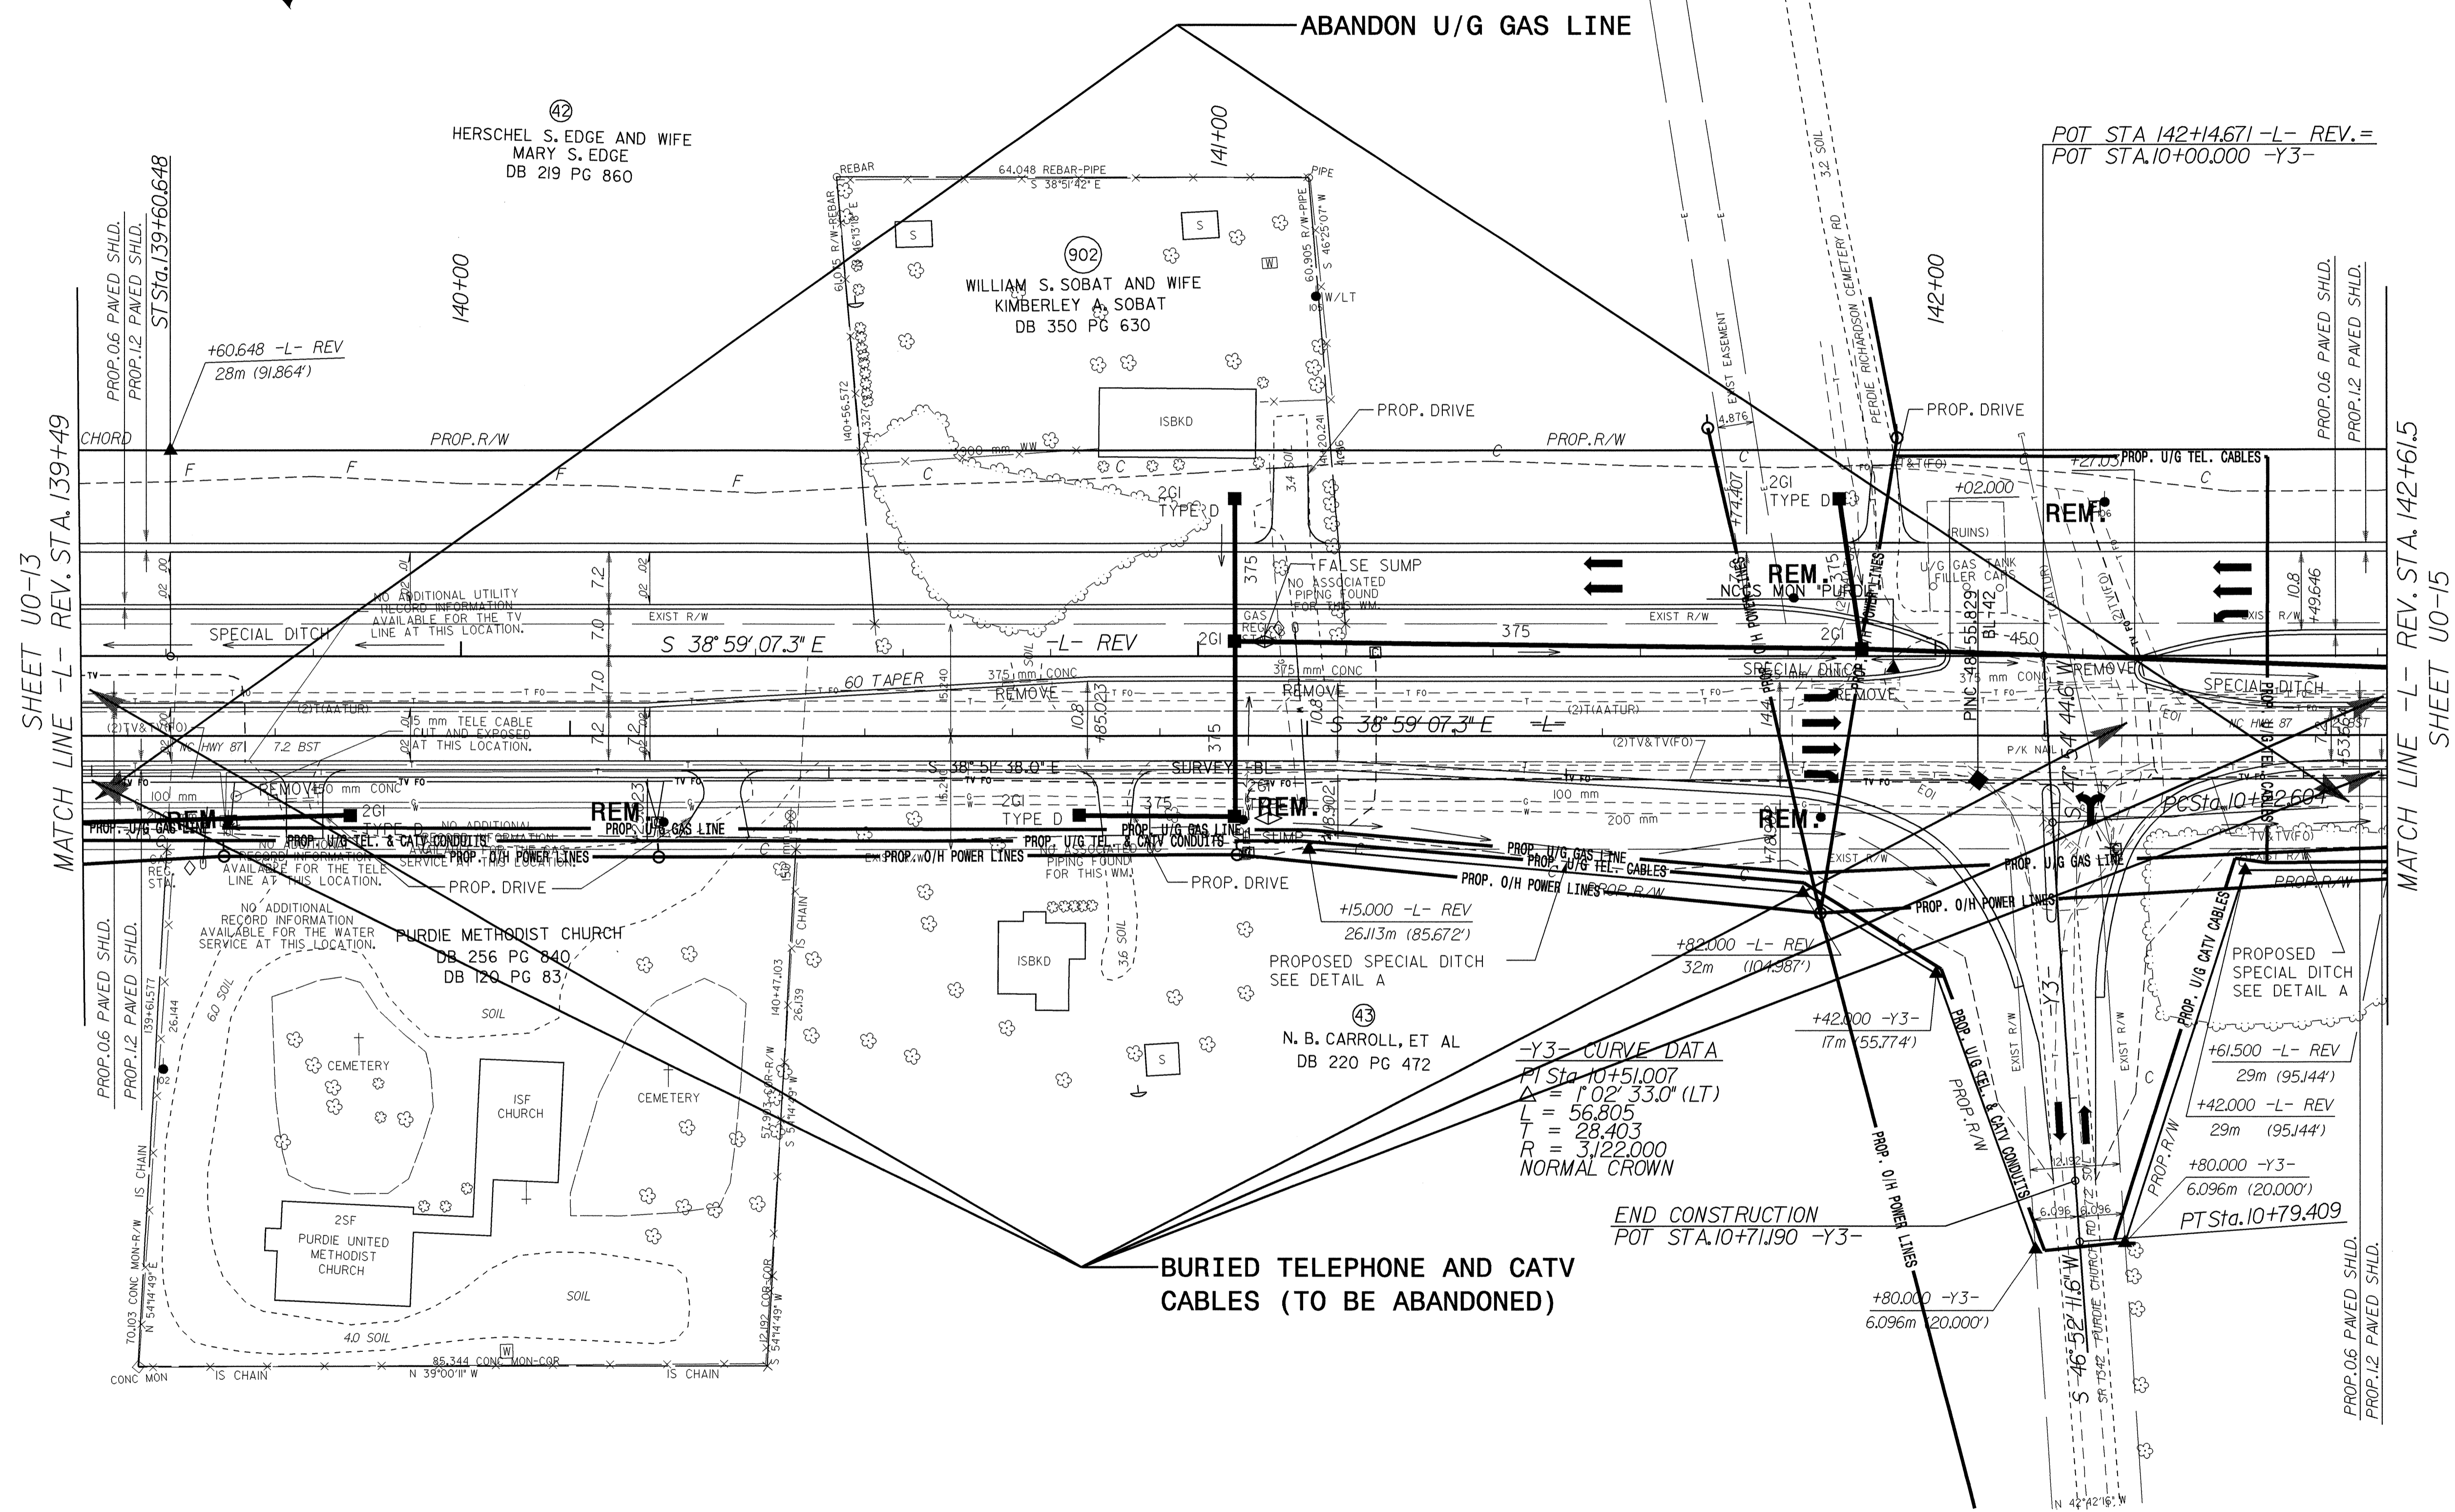


UTILITIES BY OTHERS

NOTE:
ALL PROPOSED UTILITY WORK
SHOWN ON THIS SHEET WILL
BE DONE BY OTHERS

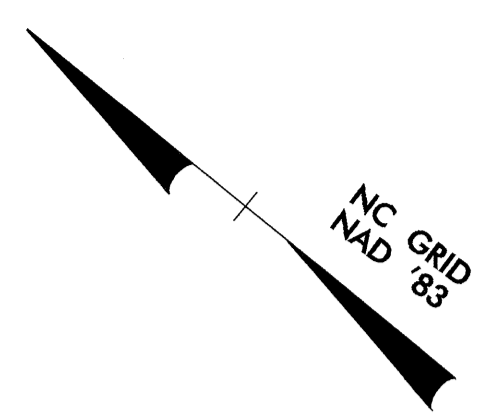

-Y3- CURVE DATA
 PT Sta. 10+51.007
 $\Delta = 1^{\circ}02'33.0''$ (LT)
 L = 56.805
 T = 28.403
 R = 3,122.000
 NORMAL CROWN

POT STA. 142+146.71 -L- REV. =
 POT STA. 10+00.000 -Y3-

PROPOSED SPECIAL DITCH
 SEE DETAIL A
 +61.500 -L- REV
 29m (95.144')
 +42.000 -L- REV
 29m (95.144')
 +80.000 -Y3-
 6.096m (20.000')
 PT Sta. 10+79.409

SEE SHEET 2-B FOR -Y3- INTERSECTION DETAIL
 SEE SHEET 38 FOR -L- REV. PROFILE
 SEE SHEET 46 FOR -Y3- PROFILE

29-SEP-2004 16:22
 R:\Users\jlv\My Documents\Projects\U014\psh
 sgschold BH DS21455