

NOTE:  
ALL PROPOSED UTILITY WORK  
SHOWN ON THIS SHEET WILL  
BE DONE BY OTHERS

NC GRID  
MAD '83

33  
WHITE C. PHARR, JR.  
DB 223 PG 16

ABANDON U/G GAS LINE


36  
JAMES L. ALLEN, JR. & WIFE CYNTHIA JANE ALLEN  
DB 311 PG 39

37  
JAMES L. ALLEN  
DB 292 PG 863

35  
DANNY R. & WIFE JAMIE M. BOWEN  
DB 398 PG 632

SHEET U0-10  
MATCH LINE -L- REV. STA. 129+40


MATCH LINE -L- REV. STA. 132+71.5  
SHEET U0-12

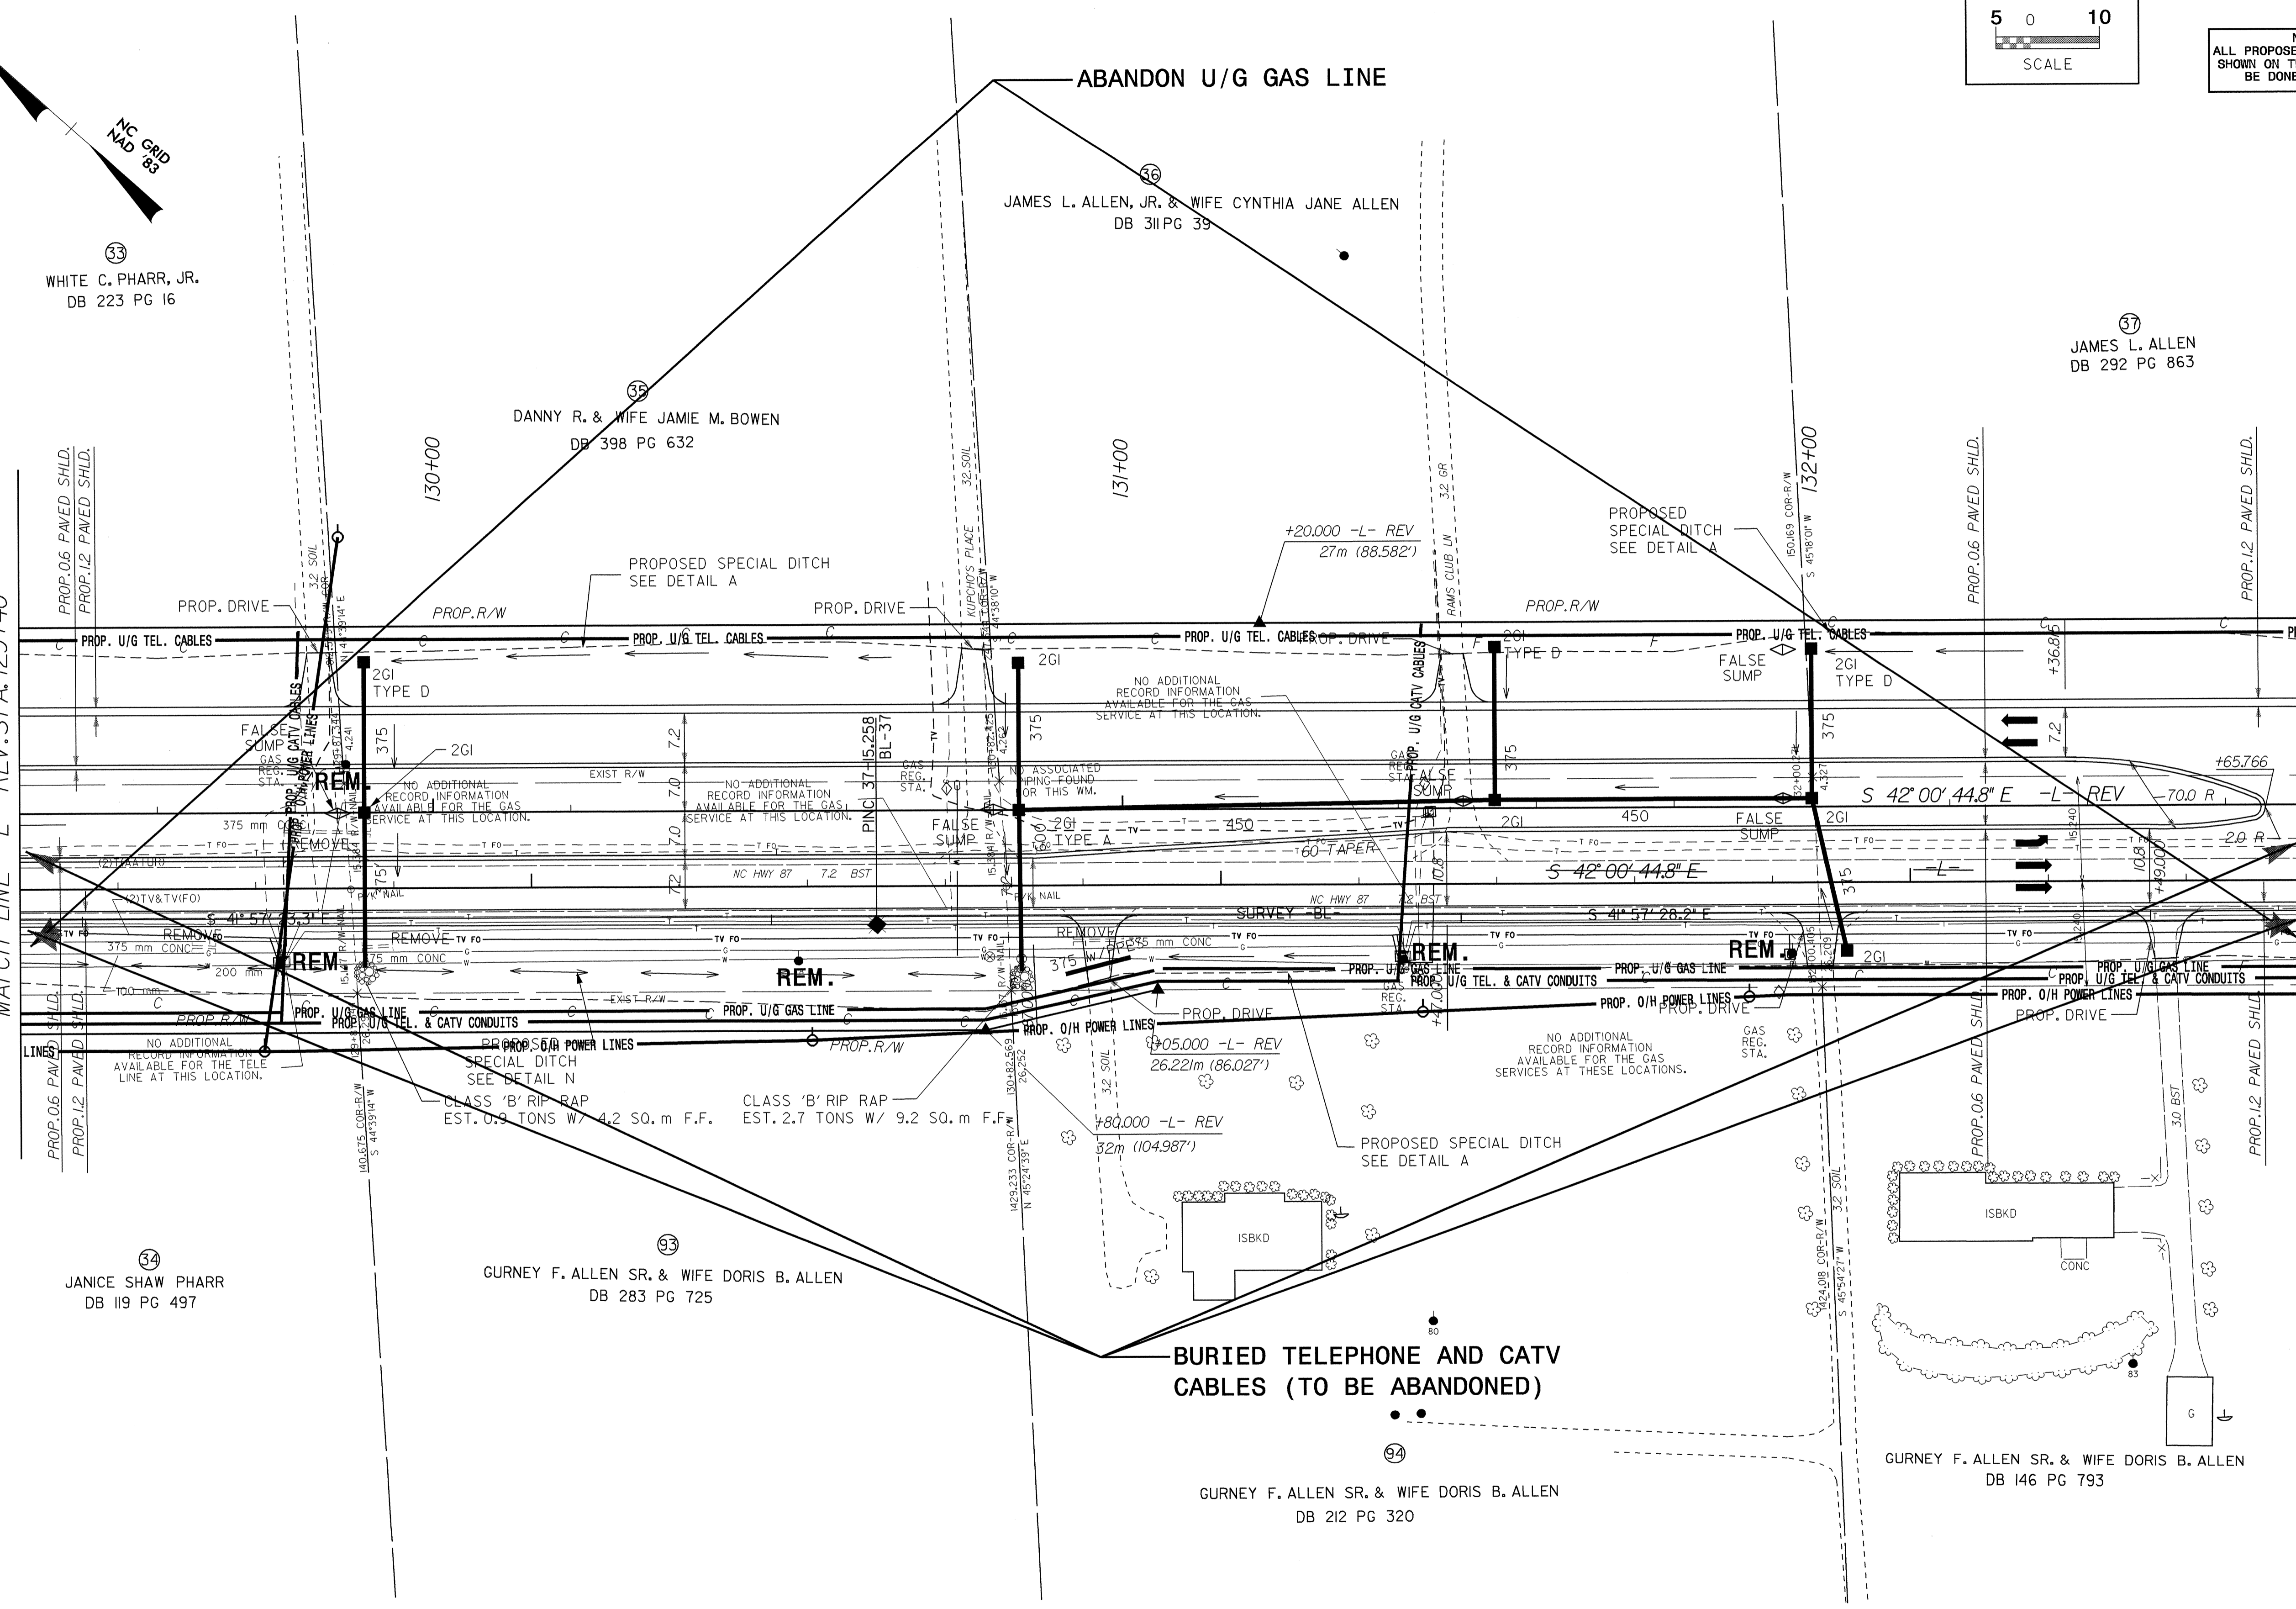

34  
JANICE SHAW PHARR  
DB 119 PG 497

33  
GURNEY F. ALLEN SR. & WIFE DORIS B. ALLEN  
DB 283 PG 725

34  
GURNEY F. ALLEN SR. & WIFE DORIS B. ALLEN  
DB 212 PG 320

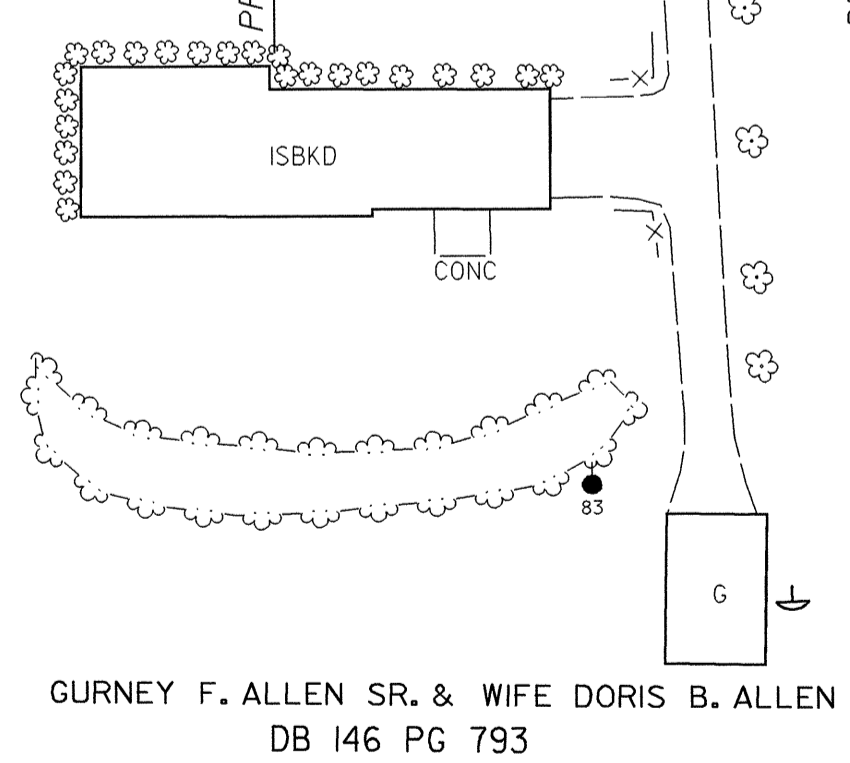

33  
GURNEY F. ALLEN SR. & WIFE DORIS B. ALLEN  
DB 146 PG 793

SEE SHEET 37 FOR -L- REV. PROFILE