


NOTE:  
 ALL PROPOSED UTILITY WORK  
 SHOWN ON THIS SHEET WILL  
 BE DONE BY OTHERS

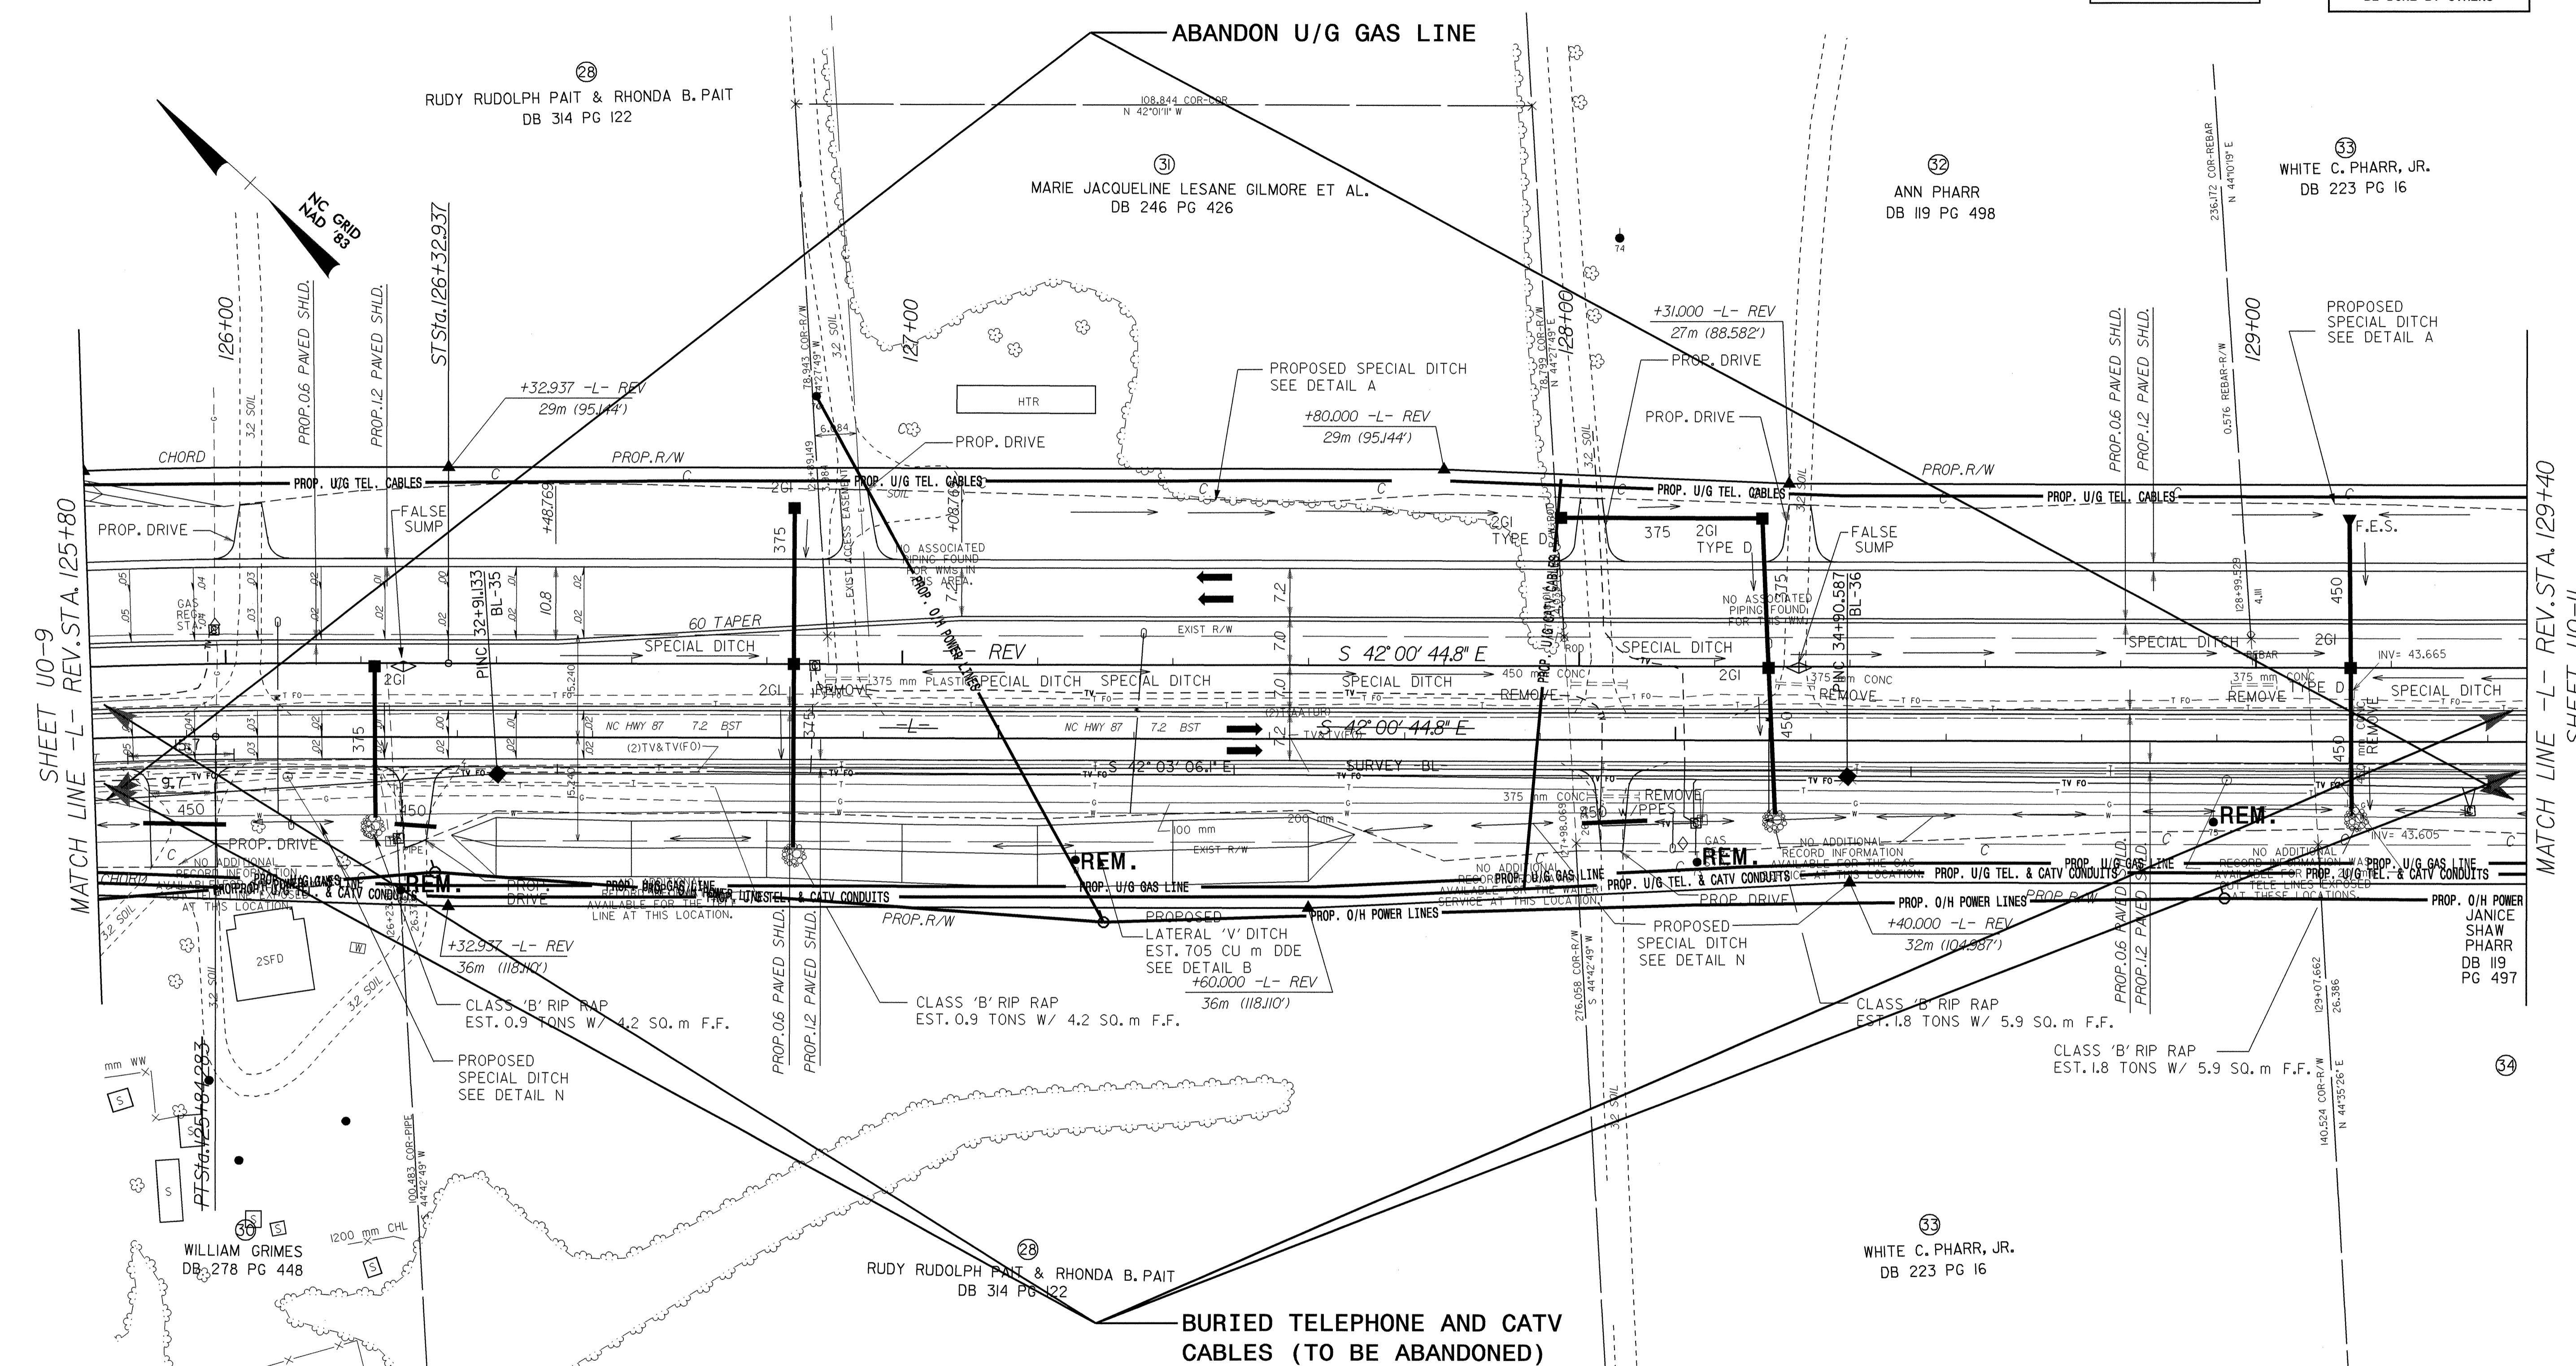

SHEET U0-9  
 MATCH LINE -L- REV. STA. 125+80

MATCH LINE -L- REV. STA. 129+40  
 SHEET U0-11

**-L- REV CURVE DATA**

$PI\ Sta\ 121+77.991$	$PI\ Sta\ 123+89.699$	$PI\ Sta\ 125+89.609$
$\theta_s = 3^{\circ}04'40.3''$	$\Delta = 34^{\circ}52'41.1''\ (RT)$	$\theta_s = 3^{\circ}04'40.3''$
$L_s = 65.000$	$L = 368.286$	$L_s = 65.000$
$LT = 43.34$	$T = 190.048$	$LT = 43.34$
$ST = 21.673$	$R = 605.000$	$ST = 21.673$
	$SE = 0.069$	

SEE SHEET 36 FOR -L- REV. PROFILE