


NOTE:
 ALL PROPOSED UTILITY WORK
 SHOWN ON THIS SHEET WILL
 BE DONE BY OTHERS

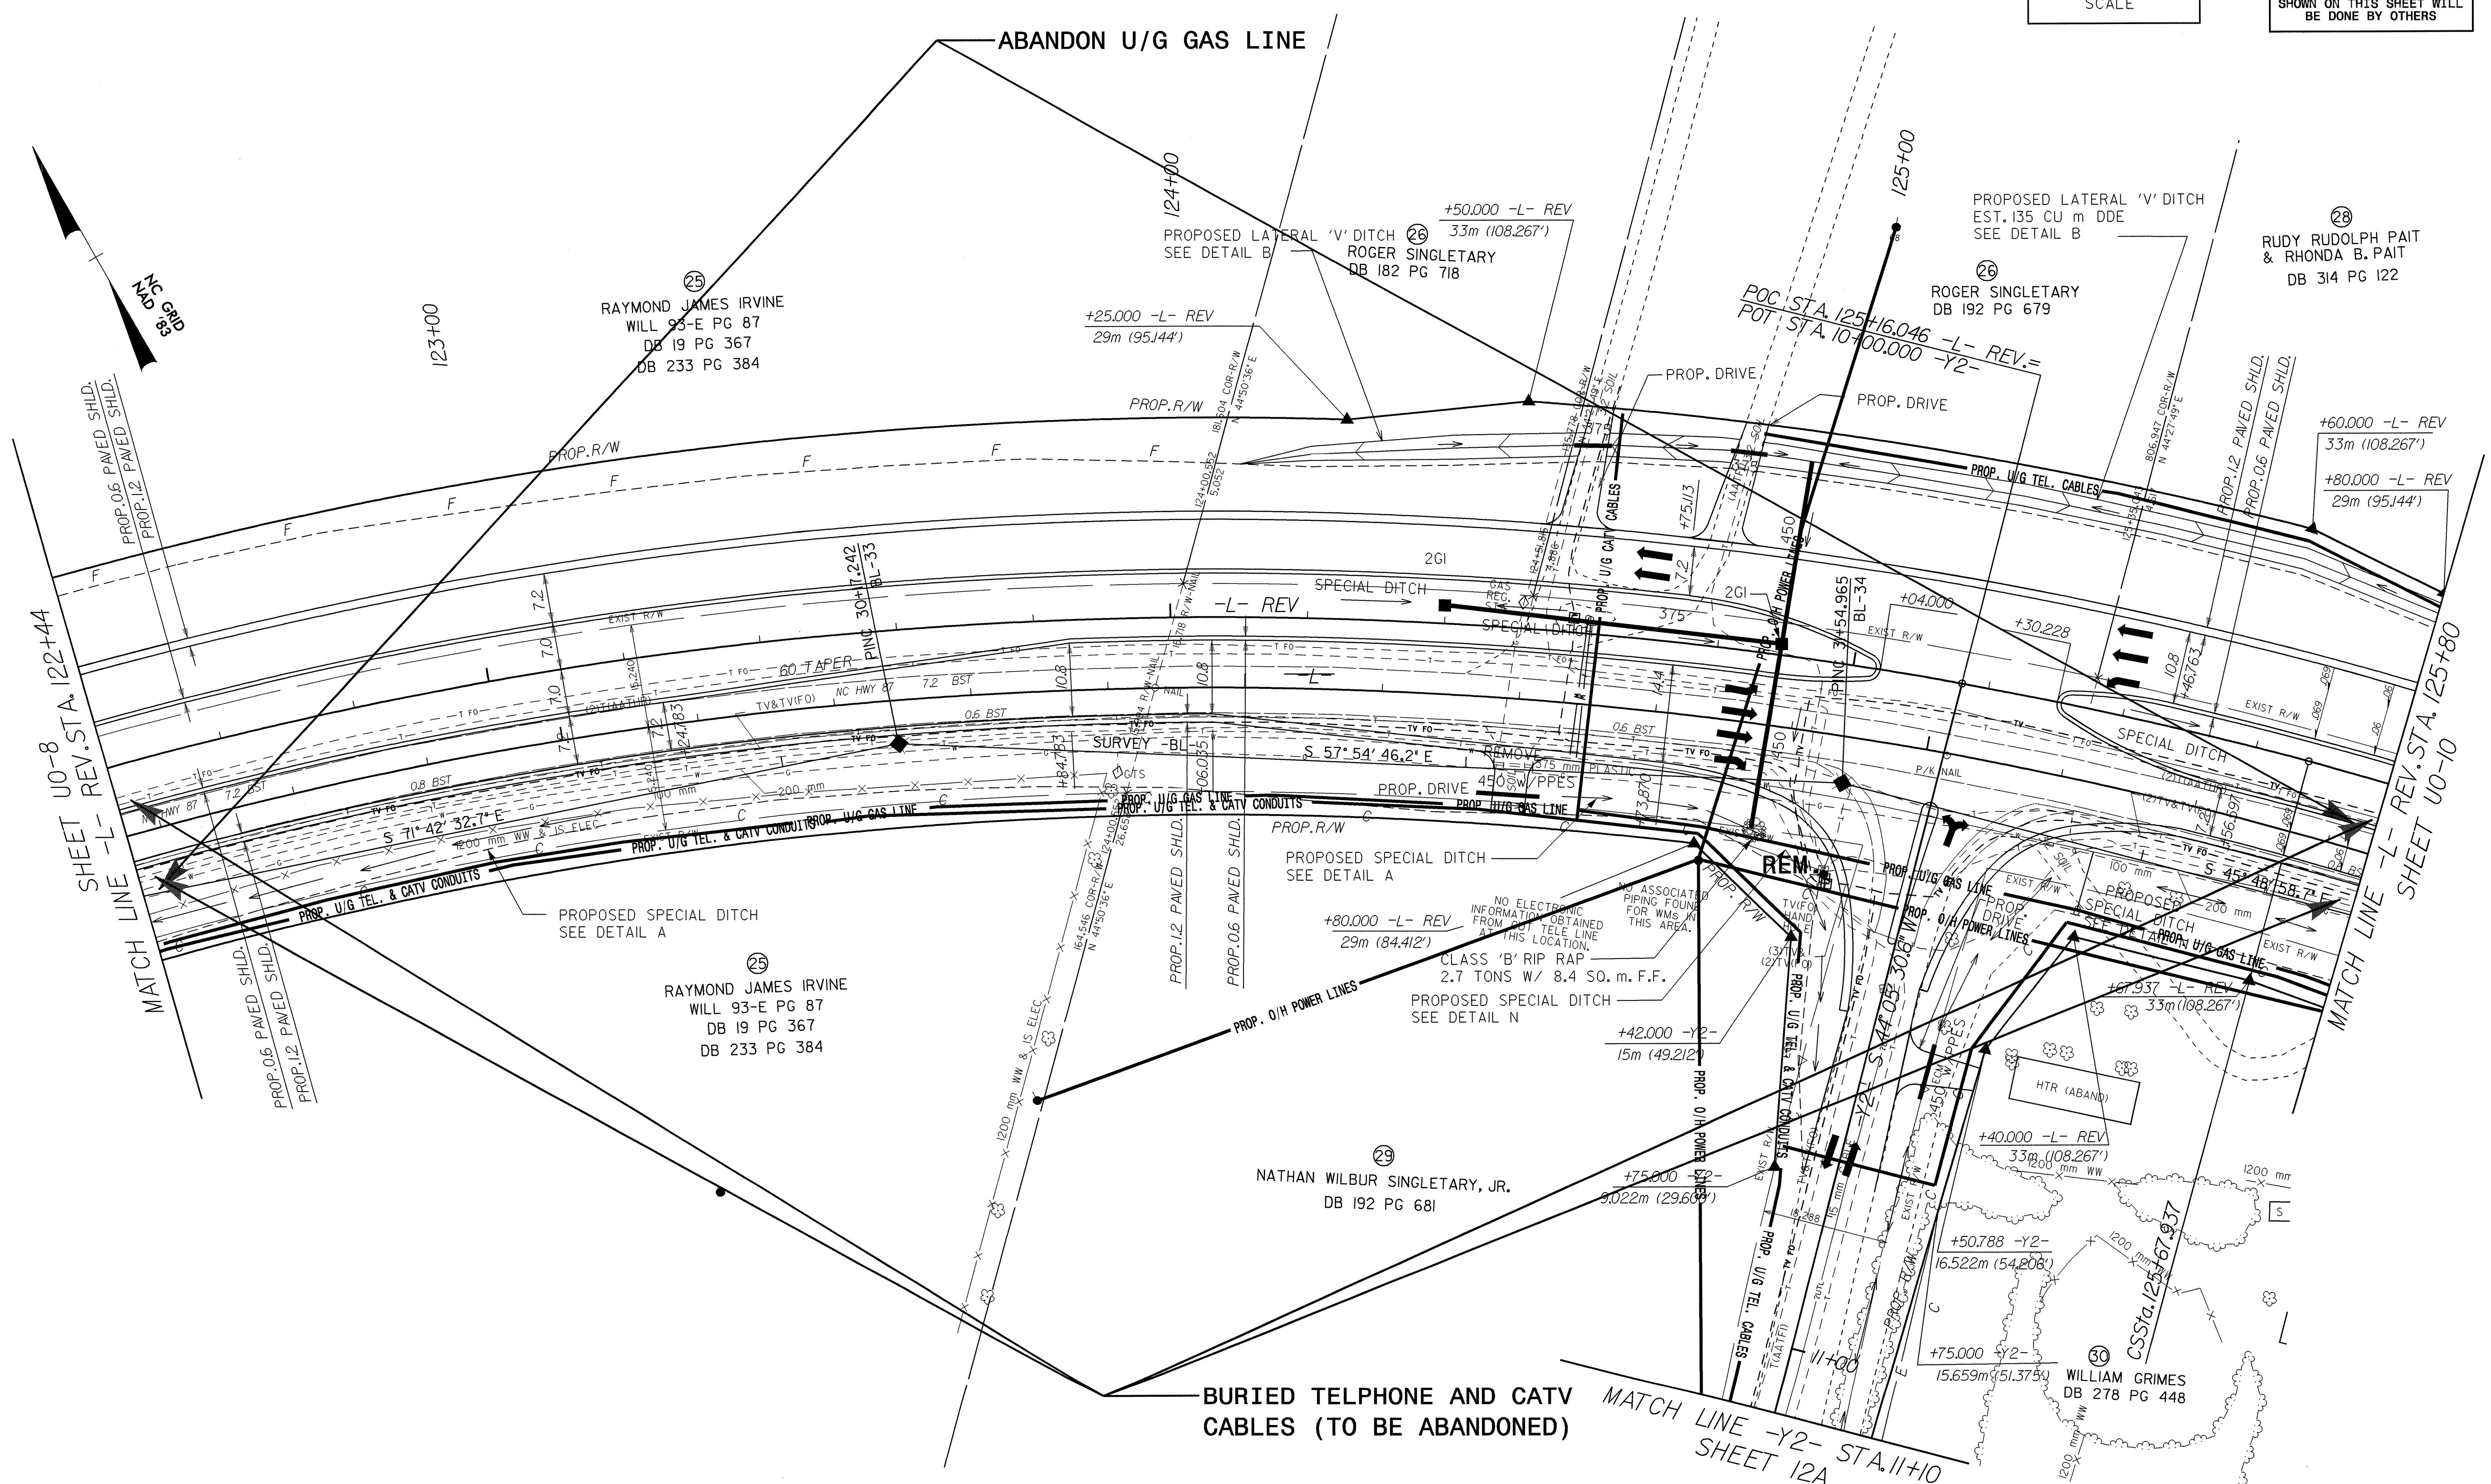

-L- REV CURVE DATA

Pls Sta 121+77.991	Pls Sta 123+89.699	Pls Sta 125+89.609
$\Delta s = 3^{\circ} 04' 40.3''$	$\Delta = 34^{\circ} 52' 41.1''$ (RT)	$\Delta s = 3^{\circ} 04' 40.3''$
Ls = 65.000	L = 368.286	Ls = 65.000
LT = 43.34	T = 190.048	LT = 43.34
ST = 21.673	R = 605.000	ST = 21.673
	SE = 0.069	

SEE SHEET 2-B FOR -Y2- INTERSECTION DETAIL
 SEE SHEET 36 FOR -L- REV. PROFILE
 SEE SHEET 46 FOR -Y2- PROFILE

29 SEP 2004 15:00
 S:\Projects\2004\15690\15690.dwg
 sgc\hob\15690\15690.dwg
 042507