
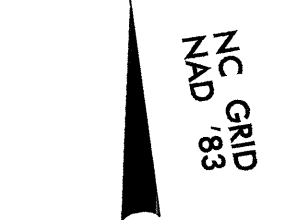


UTILITIES BY OTHERS

NOTE:
ALL PROPOSED UTILITY WORK
SHOWN ON THIS SHEET WILL
BE DONE BY OTHERS

-L- REV CURVE DATA
 Pls Sta 116+09.785 PI Sta 117+45.214 Pls Sta 118+76.852
 $\theta_s = 3^\circ 43' 27.2''$ $\Delta = 25^\circ 38' 17.2''$ (LT) $\theta_s = 3^\circ 43' 27.2''$
 $L_s = 65,000$ $L = 223,735$ $L_s = 65,000$
 $LT = 43,343$ $T = 113,772$ $LT = 43,343$
 $ST = 21,675$ $R = 500,000$ $ST = 21,675$
 $SE = 0,076$

-L- REV CURVE DATA
 Pls Sta 121+77.991 PI Sta 123+89.699 Pls Sta 125+89.609
 $\theta_s = 3^\circ 04' 40.3''$ $\Delta = 34^\circ 52' 41.1''$ (RT) $\theta_s = 3^\circ 04' 40.3''$
 $L_s = 65,000$ $L = 368,286$ $L_s = 65,000$
 $LT = 43,34$ $T = 190,048$ $LT = 43,34$
 $ST = 21,673$ $R = 605,000$ $ST = 21,673$
 $SE = 0,069$

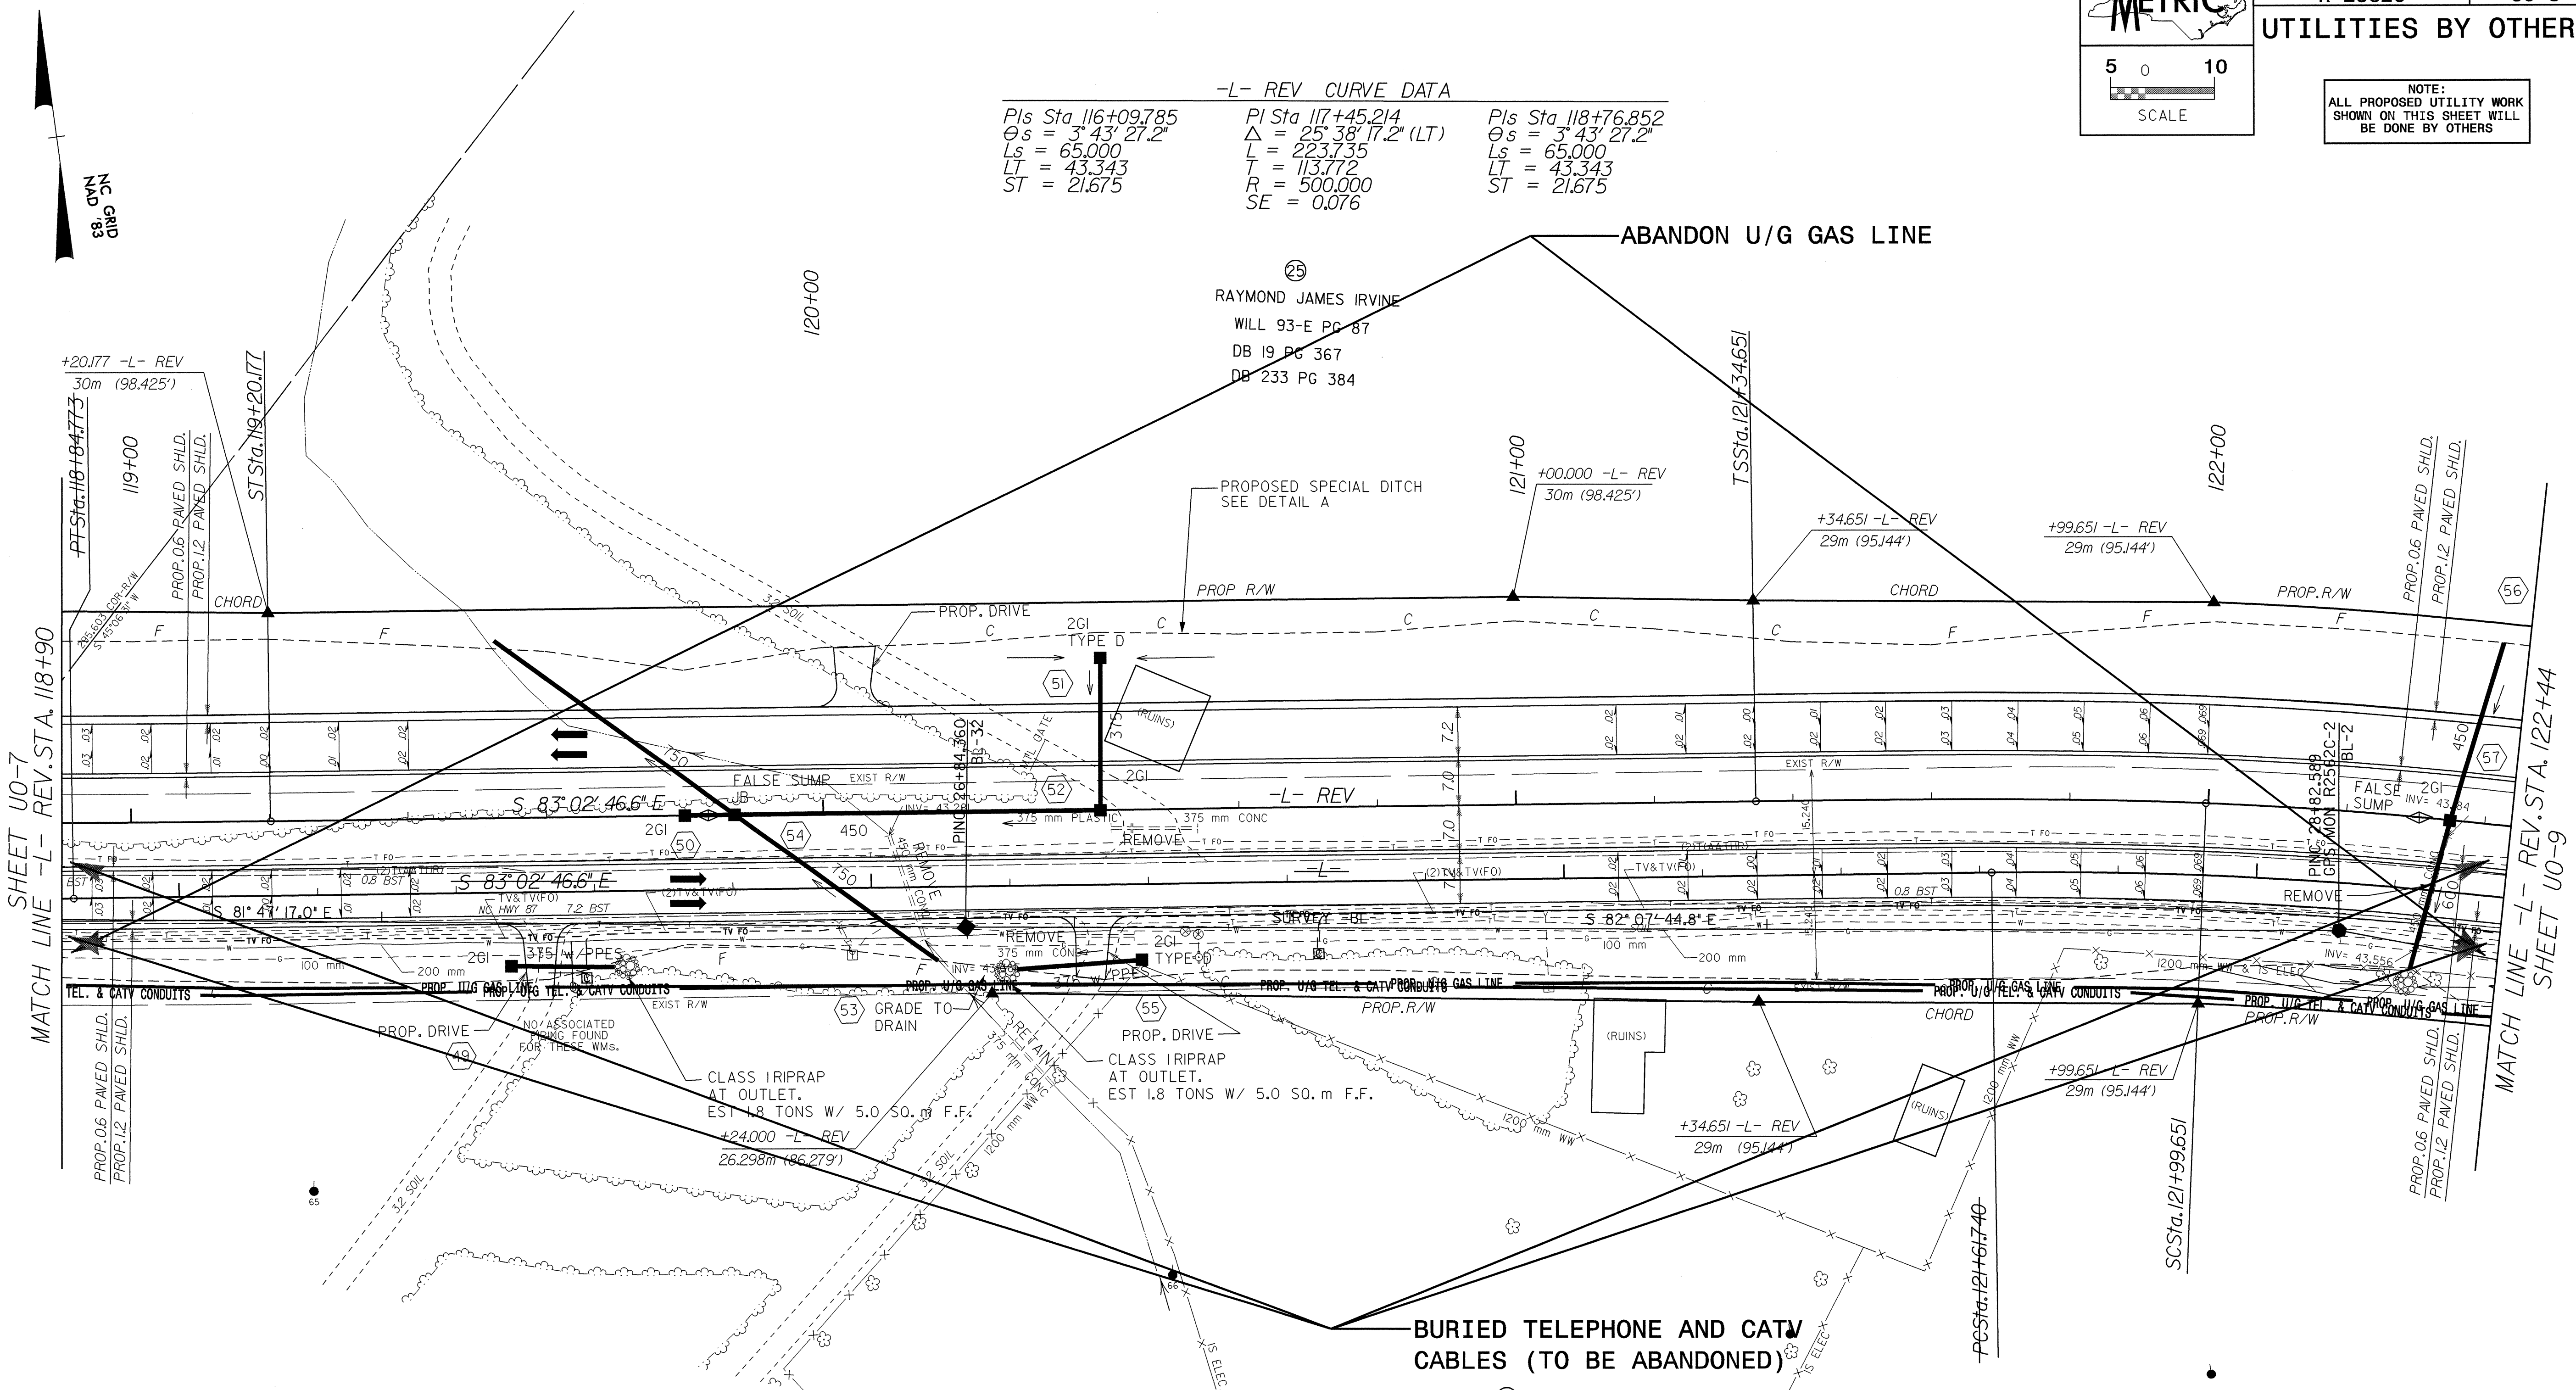

SHEET UO-7
MATCH LINE -L- REV. STA. 118+90

MATCH LINE -L- REV. STA. 122+44
SHEET UO-9

BURIED TELEPHONE AND CATV CABLES (TO BE ABANDONED)

RAYMOND JAMES IRVINE
 WILL 93-E PG 87
 DB 19 PG 367
 DB 233 PG 384

SEE SHEET 35 FOR -L- REV. PROFILE

29-SEP-2004 14:59 sgdh013 uti\jta\Proc\UO8.psh