


NOTE:
 ALL PROPOSED UTILITY WORK
 SHOWN ON THIS SHEET WILL
 BE DONE BY OTHERS

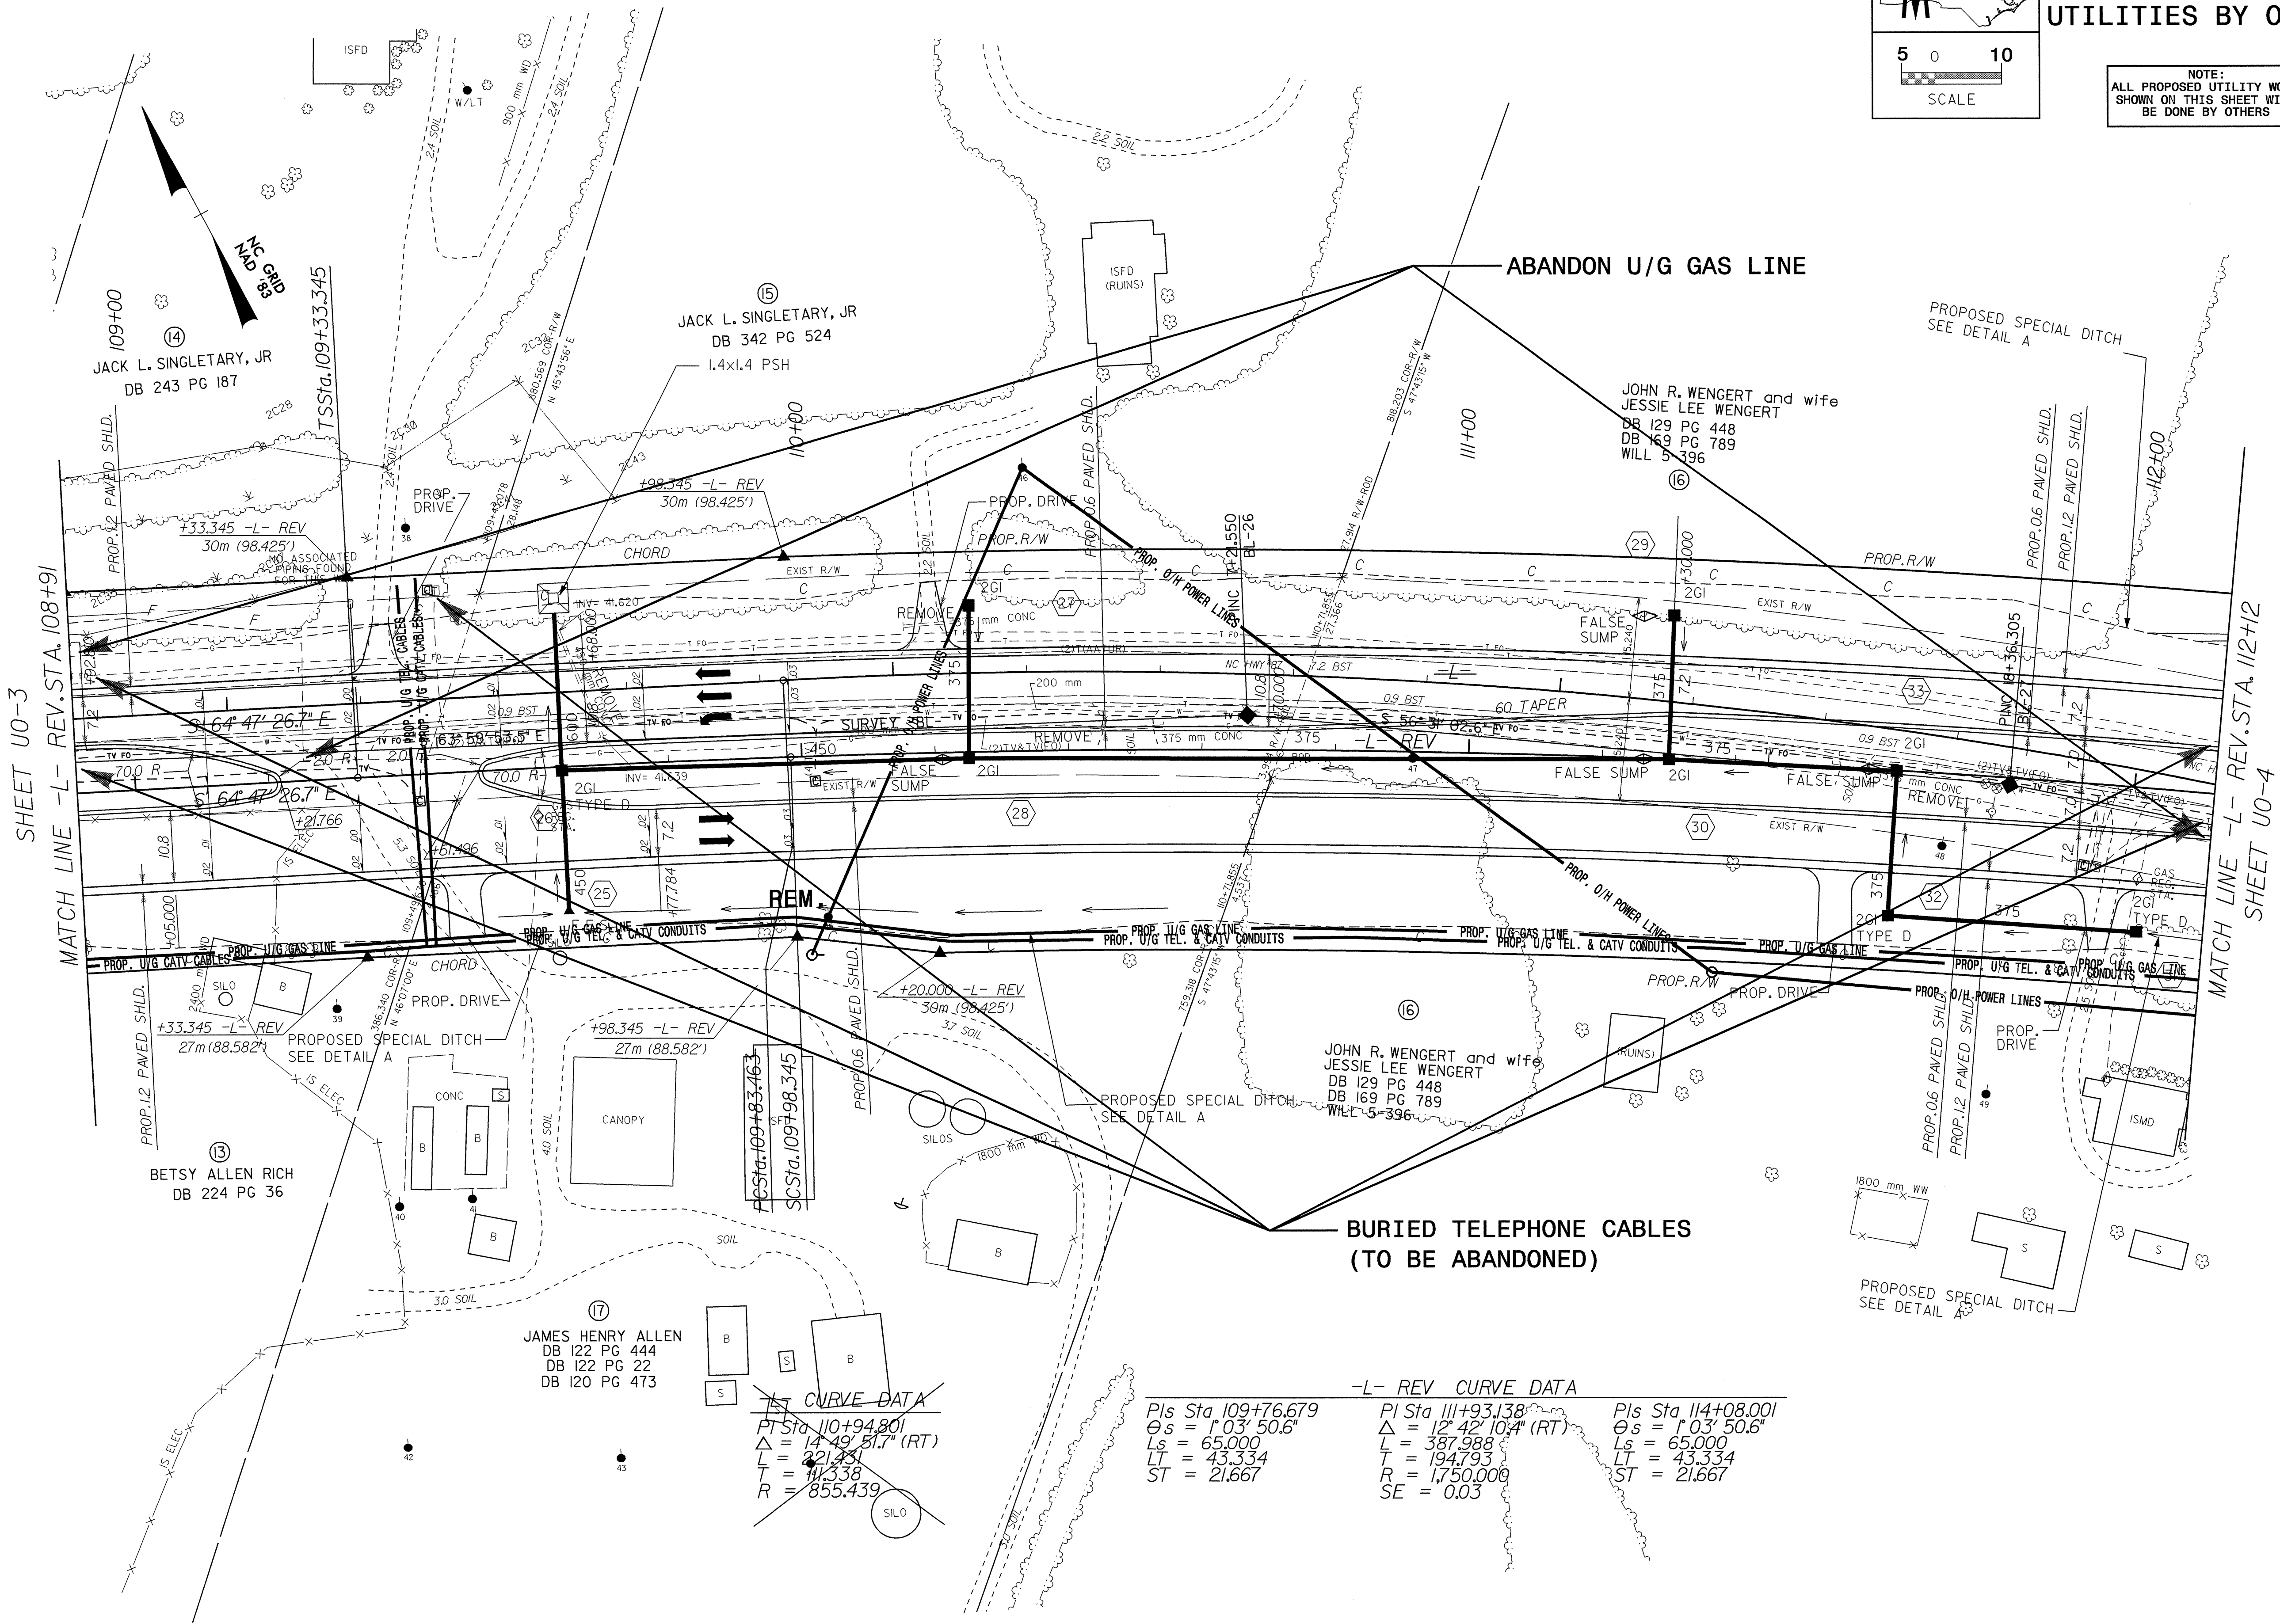

SHEET U0-3
 MATCH LINE -L- REV. STA. 108+91

MATCH LINE -L- REV. STA. 112+12
 SHEET U0-4

CURVE DATA

Pls Sta 110+94.801	Pls Sta 111+93.138	Pls Sta 114+08.001
$\Delta = 14^{\circ} 49' 21.7''$ (RT)	$\Delta = 12^{\circ} 42' 10.4''$ (RT)	$\Delta = 1^{\circ} 03' 50.6''$
L = 221.431	L = 387.988	Ls = 65.000
T = 113.338	T = 194.793	LT = 43.334
R = 855.439	R = 1,750.000	ST = 21.667
	SE = 0.03	

-L- REV CURVE DATA

Pls Sta 109+76.679	Pls Sta 111+93.138	Pls Sta 114+08.001
$\Theta s = 1^{\circ} 03' 50.6''$	$\Delta = 12^{\circ} 42' 10.4''$ (RT)	$\Theta s = 1^{\circ} 03' 50.6''$
Ls = 65.000	L = 387.988	Ls = 65.000
LT = 43.334	T = 194.793	LT = 43.334
ST = 21.667	R = 1,750.000	ST = 21.667
	SE = 0.03	

SEE SHEET 34 FOR -L- REV. PROFILE

25-SEP-2004 14:58
 F:\projects\1105214555\1105214555.dwg
 1105214555.dwg